


FINAL SURVEY	SURVEYED	DATE
NOTE BOOK NO.	PLOTTED	
	TEMPLATE	
	AREAS CHECKED	

ORIGINAL SURVEY	SURVEYED	DATE
NOTE BOOK NO.	PLOTTED	
	TEMPLATE	
	AREAS CHECKED	

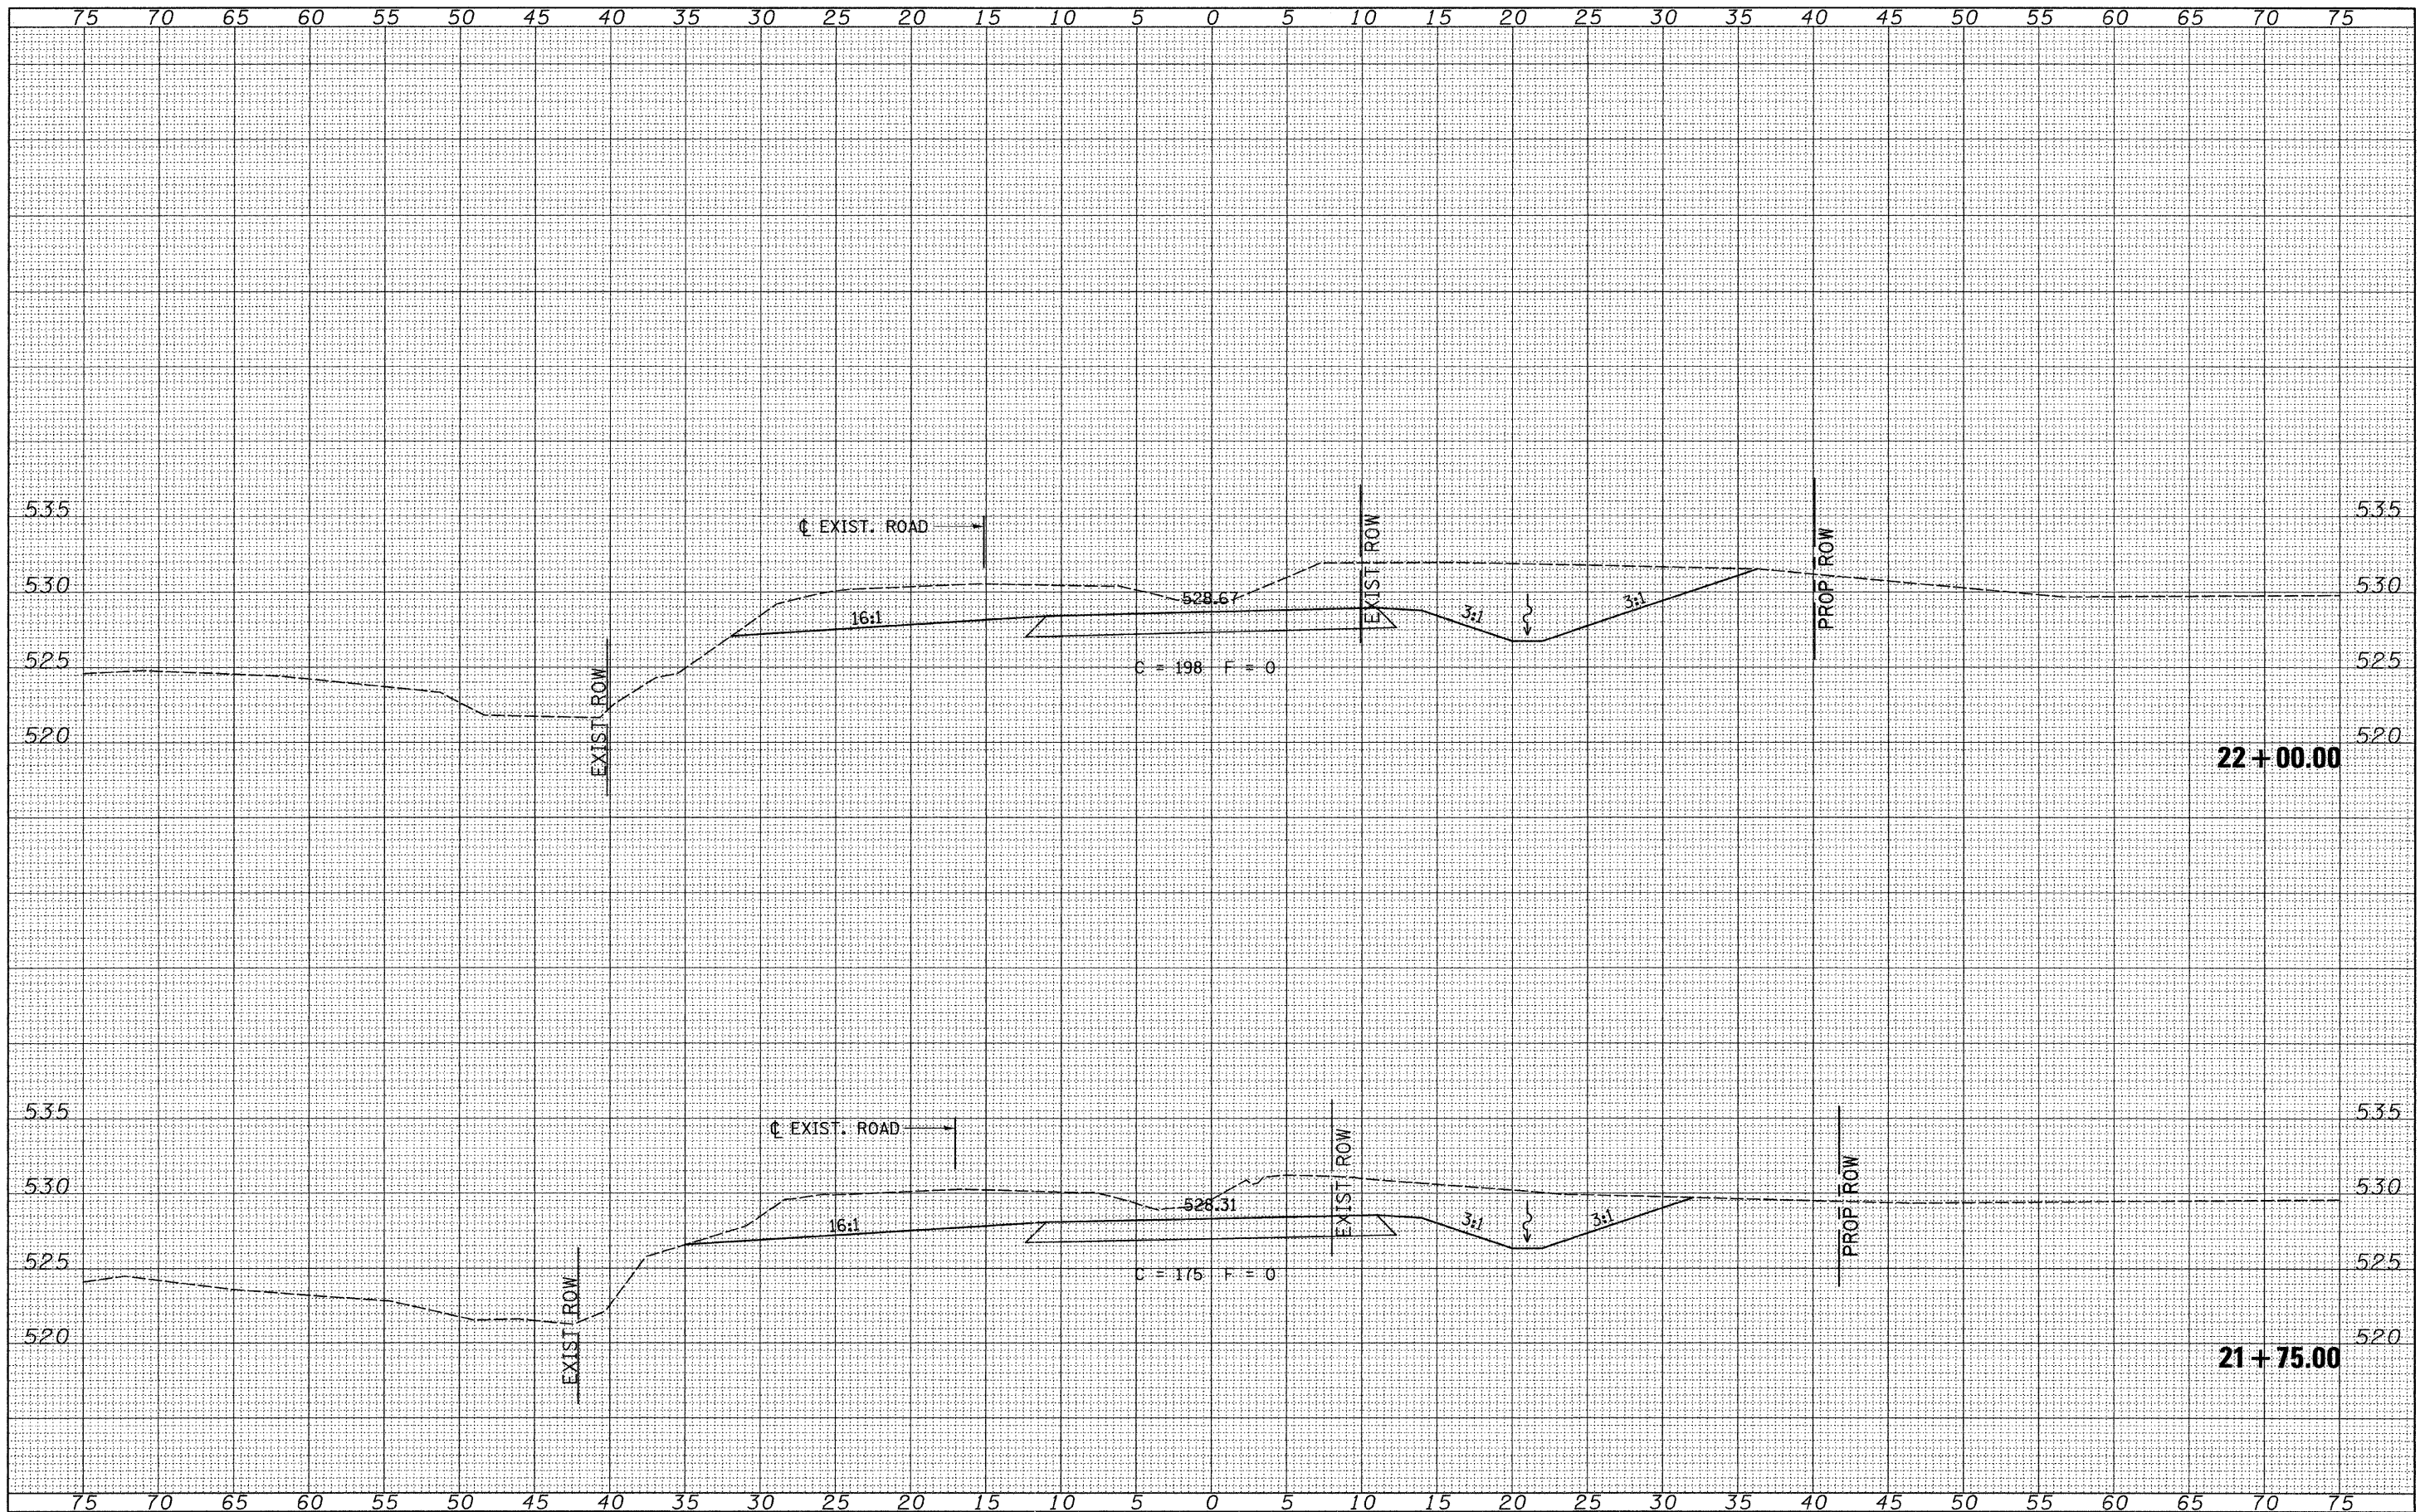

FILE NAME =  
V:\Bridges\2698-Pike\2698xsecshts.dgn

USER NAME = cthomas	DESIGNED -	REVISED -
	DRAWN -	REVISED -
PLOT SCALE = 5,000/1 IN.	CHECKED -	REVISED -
PLOT DATE = 3/28/2011	DATE -	REVISED -

**PIKE COUNTY  
COUNTY HIGHWAY 13  
OVER BREWSTER CREEK**

**CROSS SECTIONS**  
SCALE: 1"=5' SHEET NO. 9 OF 13 SHEETS STA. 21+75.00 TO STA. 22+00.00

F.A.S. RTE. 597	SECTION 09-00083-00-BR	COUNTY PIKE	TOTAL SHEETS 26	SHEET NO. 22
FED. ROAD DIST. NO. 7 ILLINOIS			CONTRACT NO. 93550	
FED. AID PROJECT BRS-0597(103)				