
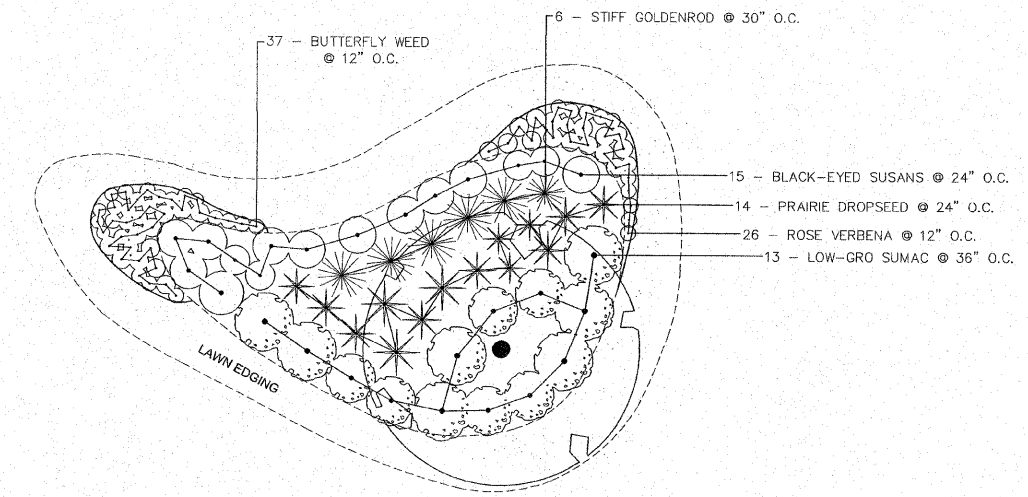


SECTION	COUNTY	TOTAL SHEETS	SHEET NO.
08-00021-00-PK	MADISON	12	11
CONTRACT NO. 97473			


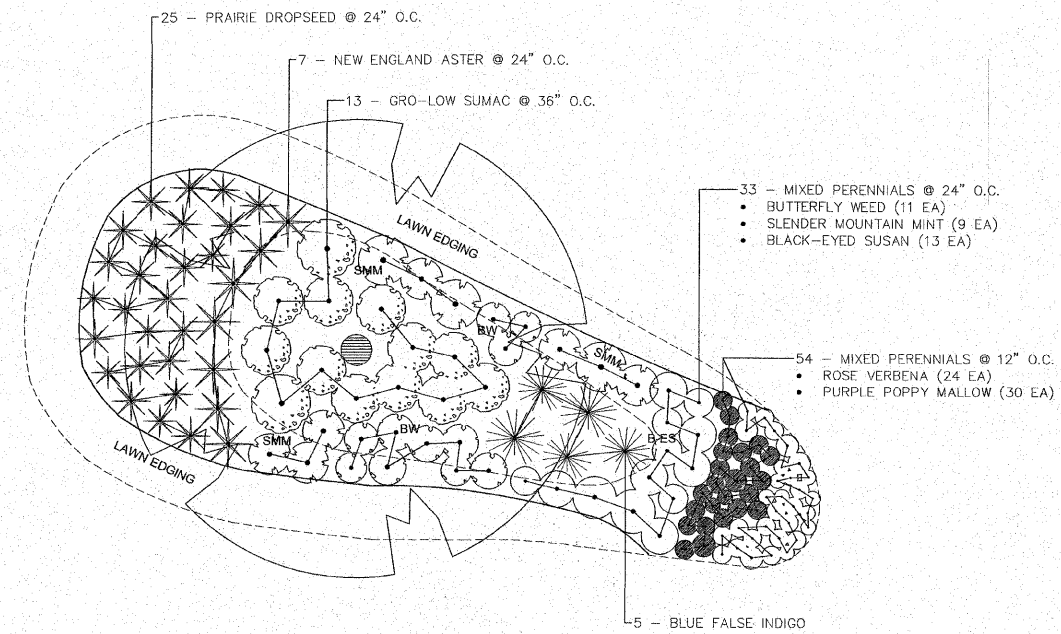


1  
L6  
NTS  
DETAIL PLAN - LANDSCAPED BERM "A"

2  
L6  
NTS  
DETAIL PLAN - LANDSCAPED BERM "B"

Plant Name	Size	Qty.
<b>PERENNIALS - 4.5" (#1 quart square)</b>		
Asclepias tuberosa (Butterfly Milkweed)	4.5" (1qt)	105
Aster novae-angliae (New England Aster)[GN]	4.5" (1qt)	27
Baptisia australis (Blue False Indigo)	4.5" (1qt)	25
Callirhoe involucrata (Purple Poppy Mallow)	4.5" (1qt)	110
Coreopsis lanceolata (Lance-leaf Coreopsis)	4.5" (1qt)	60
Echinacea paradoxa (Yellow Coneflower)	4.5" (1qt)	20
Sporobolus heterolepis (Prairie Dropseed Grass)	4.5" (1qt)	95
Liatris scariosa (Eastern Blazing Star)	4.5" (1qt)	12
Oenothera macrocarpa-syn missouriensis (Missouri Evening Primrose)	4.5" (1qt)	20
Pycnanthemum tenuifolium (Slender Mountain Mint)	4.5" (1qt)	29
Rudbeckia missouriensis (Missouri Black-eyed Susan)	4.5" (1qt)	43
Solidago rigida (Stiff Goldenrod)	4.5" (1qt)	12
Verbena canadensis (Rose Verbena)	4.5" (1qt)	156
<b>PERENNIALS - 6" (#1 round/trade gallon)</b>		
Amsonia tabernaemontana (Blue Star)	6" (#1)	60
Schizachyrium s. Blue Heaven (Little Bluestem grass) [PP17310]	6" (#1)	14
<b>Trees &amp; Shrubs - Trees B &amp; B - Shrubs Container Grown</b>		
Rhus aromatica (Low-Gro)	#2 Cont.	97
Rhus copalina var. latifolia 'Morton' Prairie Flame (Dwarf Winged Sumac)	#2 Cont.	6
Cercis canadensis (Eastern Redbud)	1-3/4" Cal.	6
Ostrya virginiana (Eastern Hop Hornbeam)	2" Cal.	3

NOTE: QUANTITIES FOR PERENNIALS SHOWN ABOVE ARE PER PLANT. 100 PLANTS = 1 UNIT QUANTITY

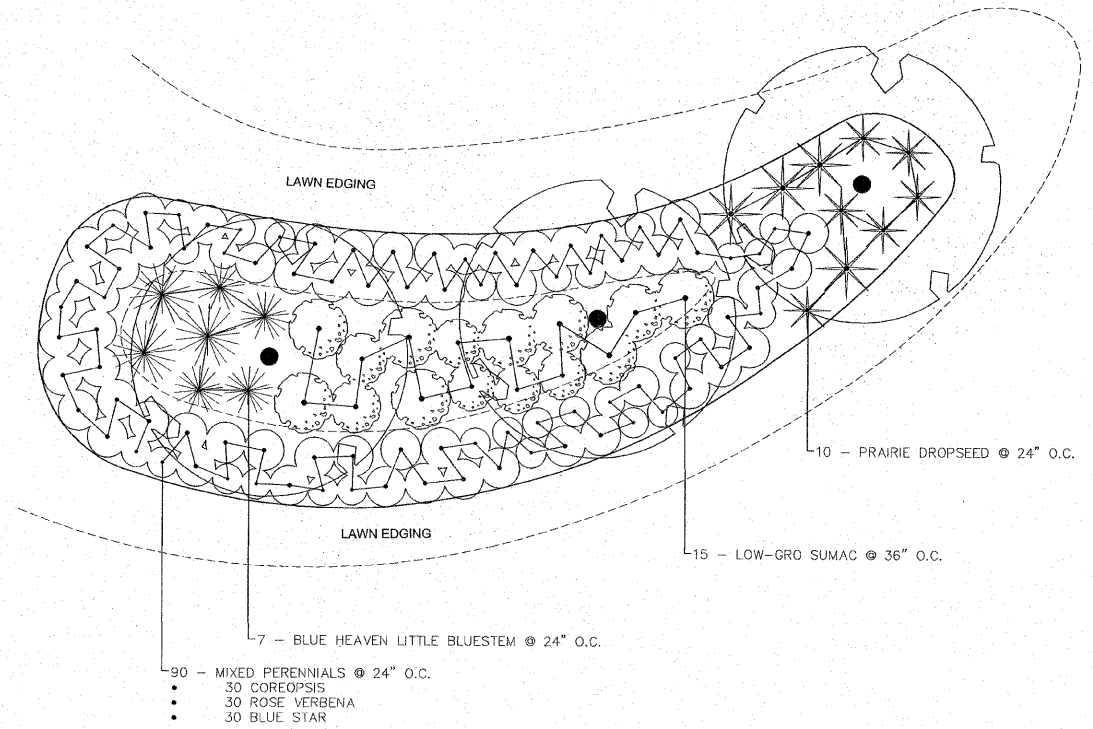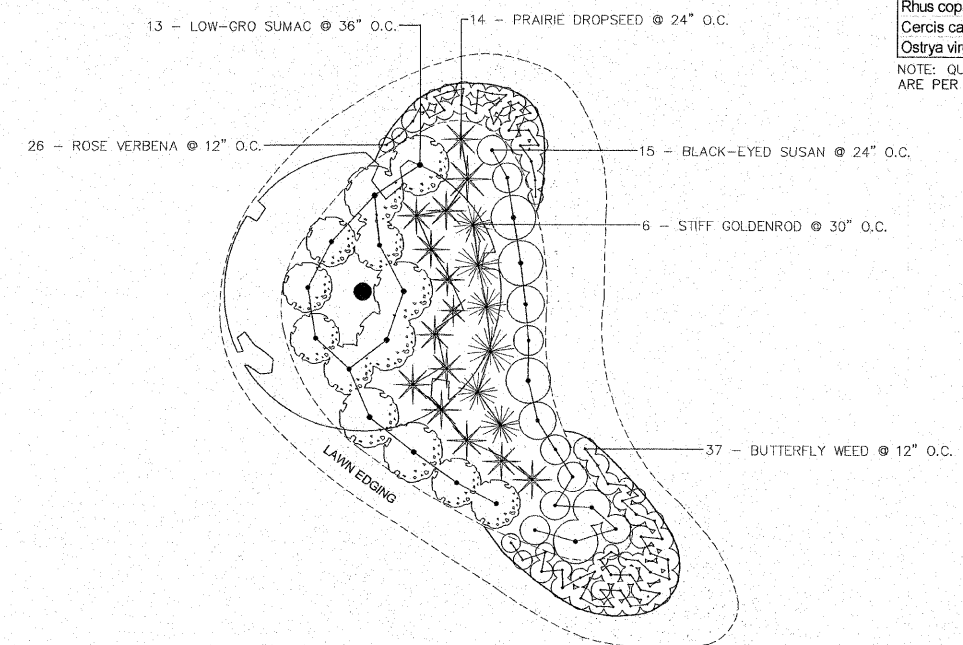

3  
L6  
NTS  
DETAIL PLAN - LANDSCAPED BERM "C"

4  
L6  
NTS  
DETAIL PLAN - LANDSCAPED BERM "D"

REVISIONS

**PDS**  
PLANNING DESIGN STUDIO  
727 North First Street, Suite 360  
Saint Louis, Missouri, 63102  
Phone (314) 241-3600

IMPROVEMENT PLANS FOR HOFFMAN GARDENS  
VILLAGE OF GODFREY, ILLINOIS  
PLANTING DETAILS "A"

DWG. NO.	HOFFMAN PLANTING DETAILS.DWG
REF. BK.	PG.
JOB NO.	437560
DSN. BY:	SJW/DDT
DWN. BY:	BCS
CHK. BY:	SJW
DATE:	MAY, 2011

SCALE: N.T.S.  
SHEET L6 OF 12

S:\land\_projects\GODFREY PAR (437560)\HOFFMAN GARDENS\Hoffman Planting Details.dwg, 01/10/2011 1:56:12 PM, bspeters, 1:1