



**PROPOSED TYPICAL SECTION**  
**NORTH SEVEN HILLS ROAD**  
 STA. 52+76.24 TO STA. 58+00.00

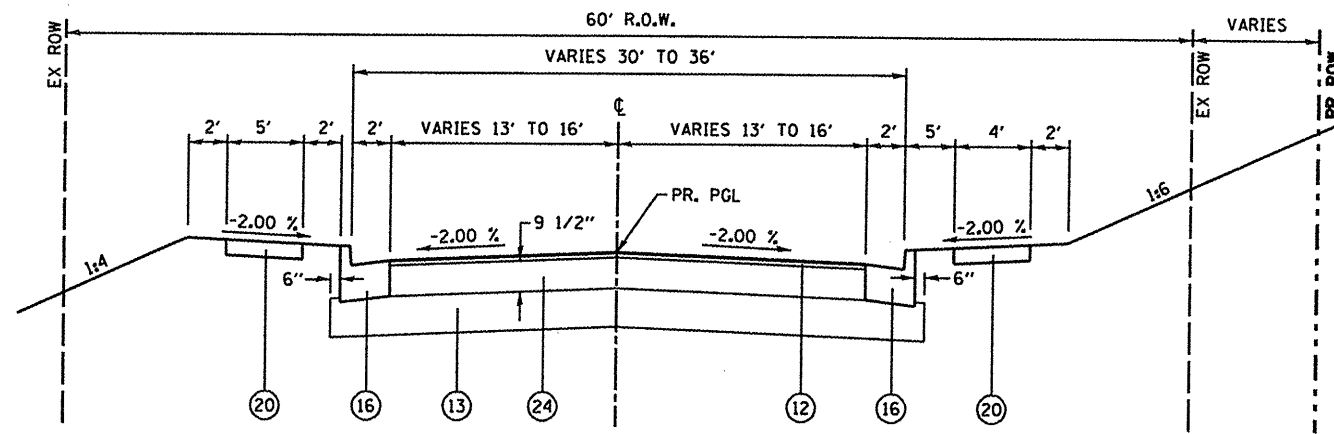

**PROPOSED TYPICAL SECTION**  
**NORTH SEVEN HILLS ROAD**  
 STA. 51+71.24 TO STA. 52+76.24

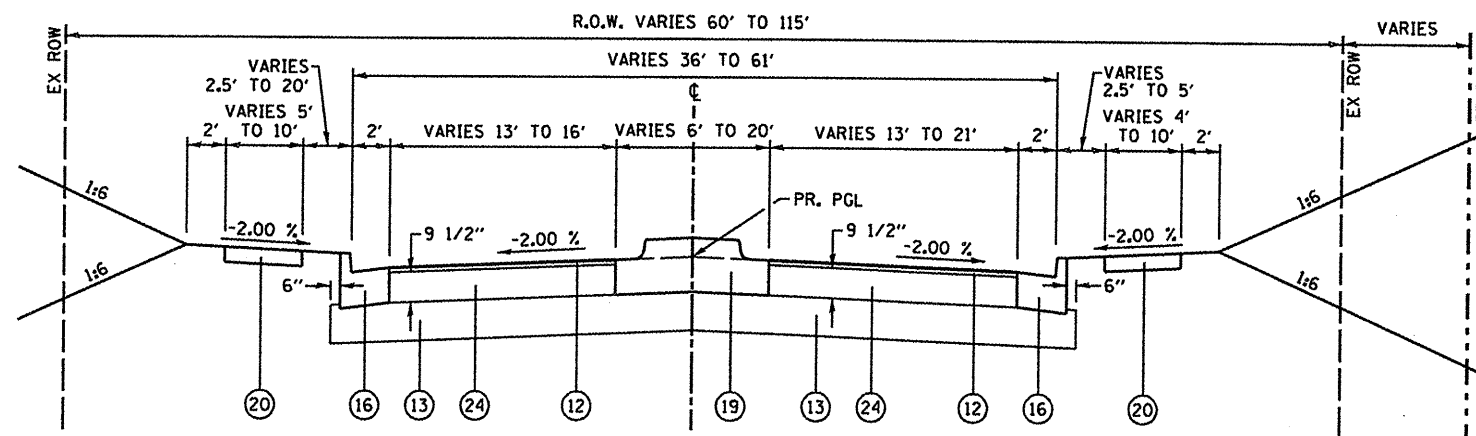

**PROPOSED TYPICAL SECTION**  
**NORTH SEVEN HILLS ROAD**  
 STA. 50+66.51 TO STA. 51+71.24

**LEGEND**

- ① EXISTING CONCRETE SIDEWALK, 4"
- ② EXISTING COMBINATION CONCRETE CURB & GUTTER, TYPE B-6.24
- ③ EXISTING SUB-BASE GRANULAR MATERIAL, TYPE A, 4"
- ④ EXISTING 8" LIME MODIFIED SOIL
- ⑤ EXISTING 12" LIME MODIFIED SOIL
- ⑥ EXISTING CONCRETE PAVEMENT, 8"
- ⑦ EXISTING HOT-MIX ASPHALT BASE COURSE, 7"
- ⑧ EXISTING HOT-MIX ASPHALT BASE COURSE, 8"
- ⑨ EXISTING HOT-MIX ASPHALT BINDER COURSE, 1 1/2"
- ⑩ EXISTING HOT-MIX ASPHALT BINDER COURSE, 2 1/2"
- ⑪ EXISTING HOT-MIX ASPHALT SURFACE COURSE, 1 1/2"
- ⑫ PROPOSED POLYMERIZED HOT-MIX ASPHALT SURFACE COURSE, MIX "D", N90, 1 1/2"
- ⑬ PROPOSED AGGREGATE BASE COURSE, TYPE B, 12"
- ⑭ PROPOSED PORTLAND CEMENT CONCRETE PAVEMENT, 8"
- ⑮ PROPOSED PAVEMENT FABRIC
- ⑯ PROPOSED COMBINATION CONCRETE CURB & GUTTER, TYPE B-6.24
- ⑰ PROPOSED COMBINATION CONCRETE CURB & GUTTER, TYPE B-9.18
- ⑱ PROPOSED COMBINATION CONCRETE CURB & GUTTER, TYPE M-2.12
- ⑲ PROPOSED CONCRETE MEDIAN, TYPE SB-6.12
- ⑳ PROPOSED PORTLAND CEMENT CONCRETE SIDEWALK, 5"
- ㉑ PROPOSED TOPSOIL FURNISH & PLACE, (VARIABLE DEPTH)
- ㉒ PROPOSED PORTLAND CEMENT CONCRETE BASE COURSE WIDENING, 8"
- ㉓ PROPOSED SUB-BASE GRANULAR MATERIAL, TYPE A
- ㉔ PROPOSED HOT-MIX ASPHALT BINDER COURSE, IL-19, N90

FILE NAME =	USER NAME = joelitaliano
0829051-sh1-typical.dgn	DESIGNED -
	DRAWN -
	CHECKED -
	DATE -

PLOT TIME = 9:13:29 AM	REVISED -
PLOT SCALE = 100.0000' / IN.	REVISED -
PLOT DATE = 10/5/2011	REVISED -

DESIGNED -	REVISED -
DRAWN -	REVISED -
CHECKED -	REVISED -
DATE -	REVISED -

<b>CITY OF O'FALLON</b>	
-------------------------	--

<b>N. SEVEN HILLS ROAD</b>	
<b>PROPOSED TYPICAL SECTIONS</b>	
SCALE: NONE	SHEET NO. 06 OF 07 SHEETS
STA.	TO STA.

F.A.U. RTE.	SECTION	COUNTY	TOTAL SHEETS	SHEET NO.
9172	10-00036-03-PV	ST. CLAIR	51	9
CONTRACT NO. 97478				