


PLAN SURVEYED BY DATE  
 ALIGNED CHECKED  
 RT. OF WAY CHECKED  
 NO. GRID FILE NAME

PROFILE SURVEYED BY DATE  
 PLOTTED  
 GRADES CHECKED  
 STRUCTURE NOTATIONS CHKD

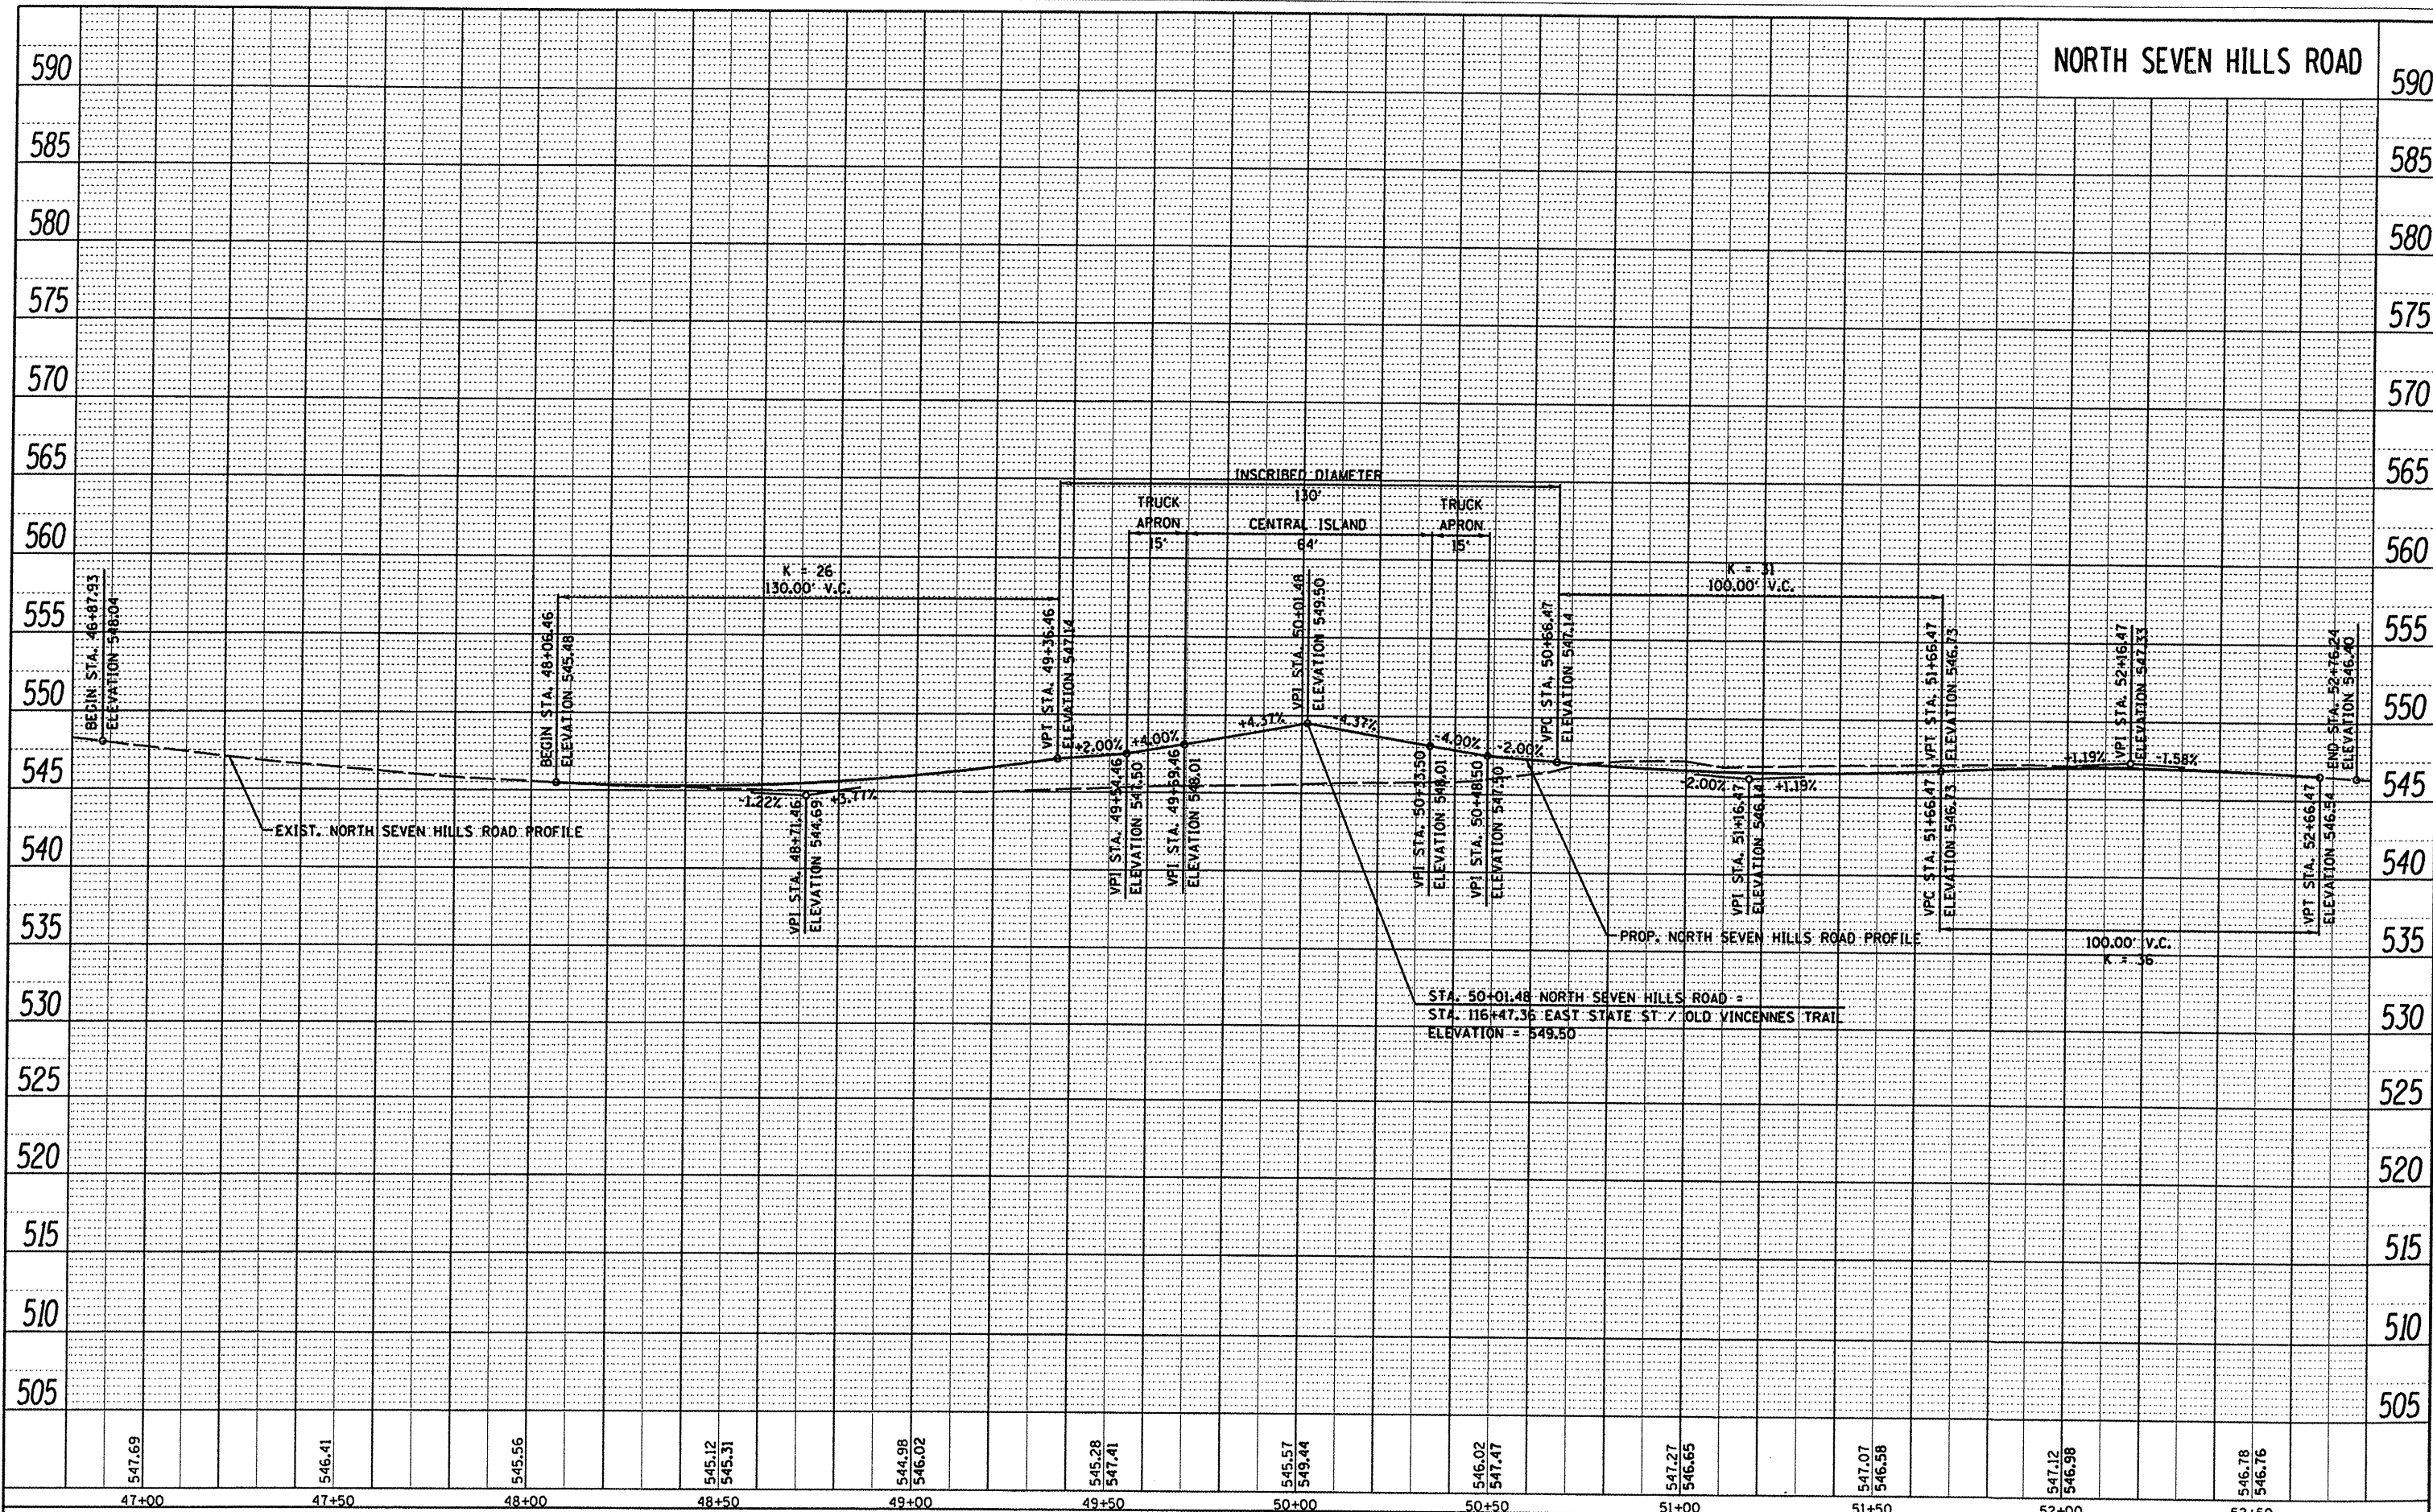

NORTH SEVEN HILLS ROAD

547.69	546.41	545.56	545.12 545.31	544.98 546.02	545.28 547.41	545.57 549.44	546.02 547.47	547.27 546.65	547.07 546.58	547.12 546.98	546.78 546.76
47+00	47+50	48+00	48+50	49+00	49+50	50+00	50+50	51+00	51+50	52+00	52+50