


DATE	
BY	
FINAL SURVEY	
NO. OF	
NOTE BOOK	
NO.	
AREAS CHECKED	

DATE	
BY	
ORIGINAL SURVEY	
NO. OF	
NOTE BOOK	
NO.	
AREAS CHECKED	

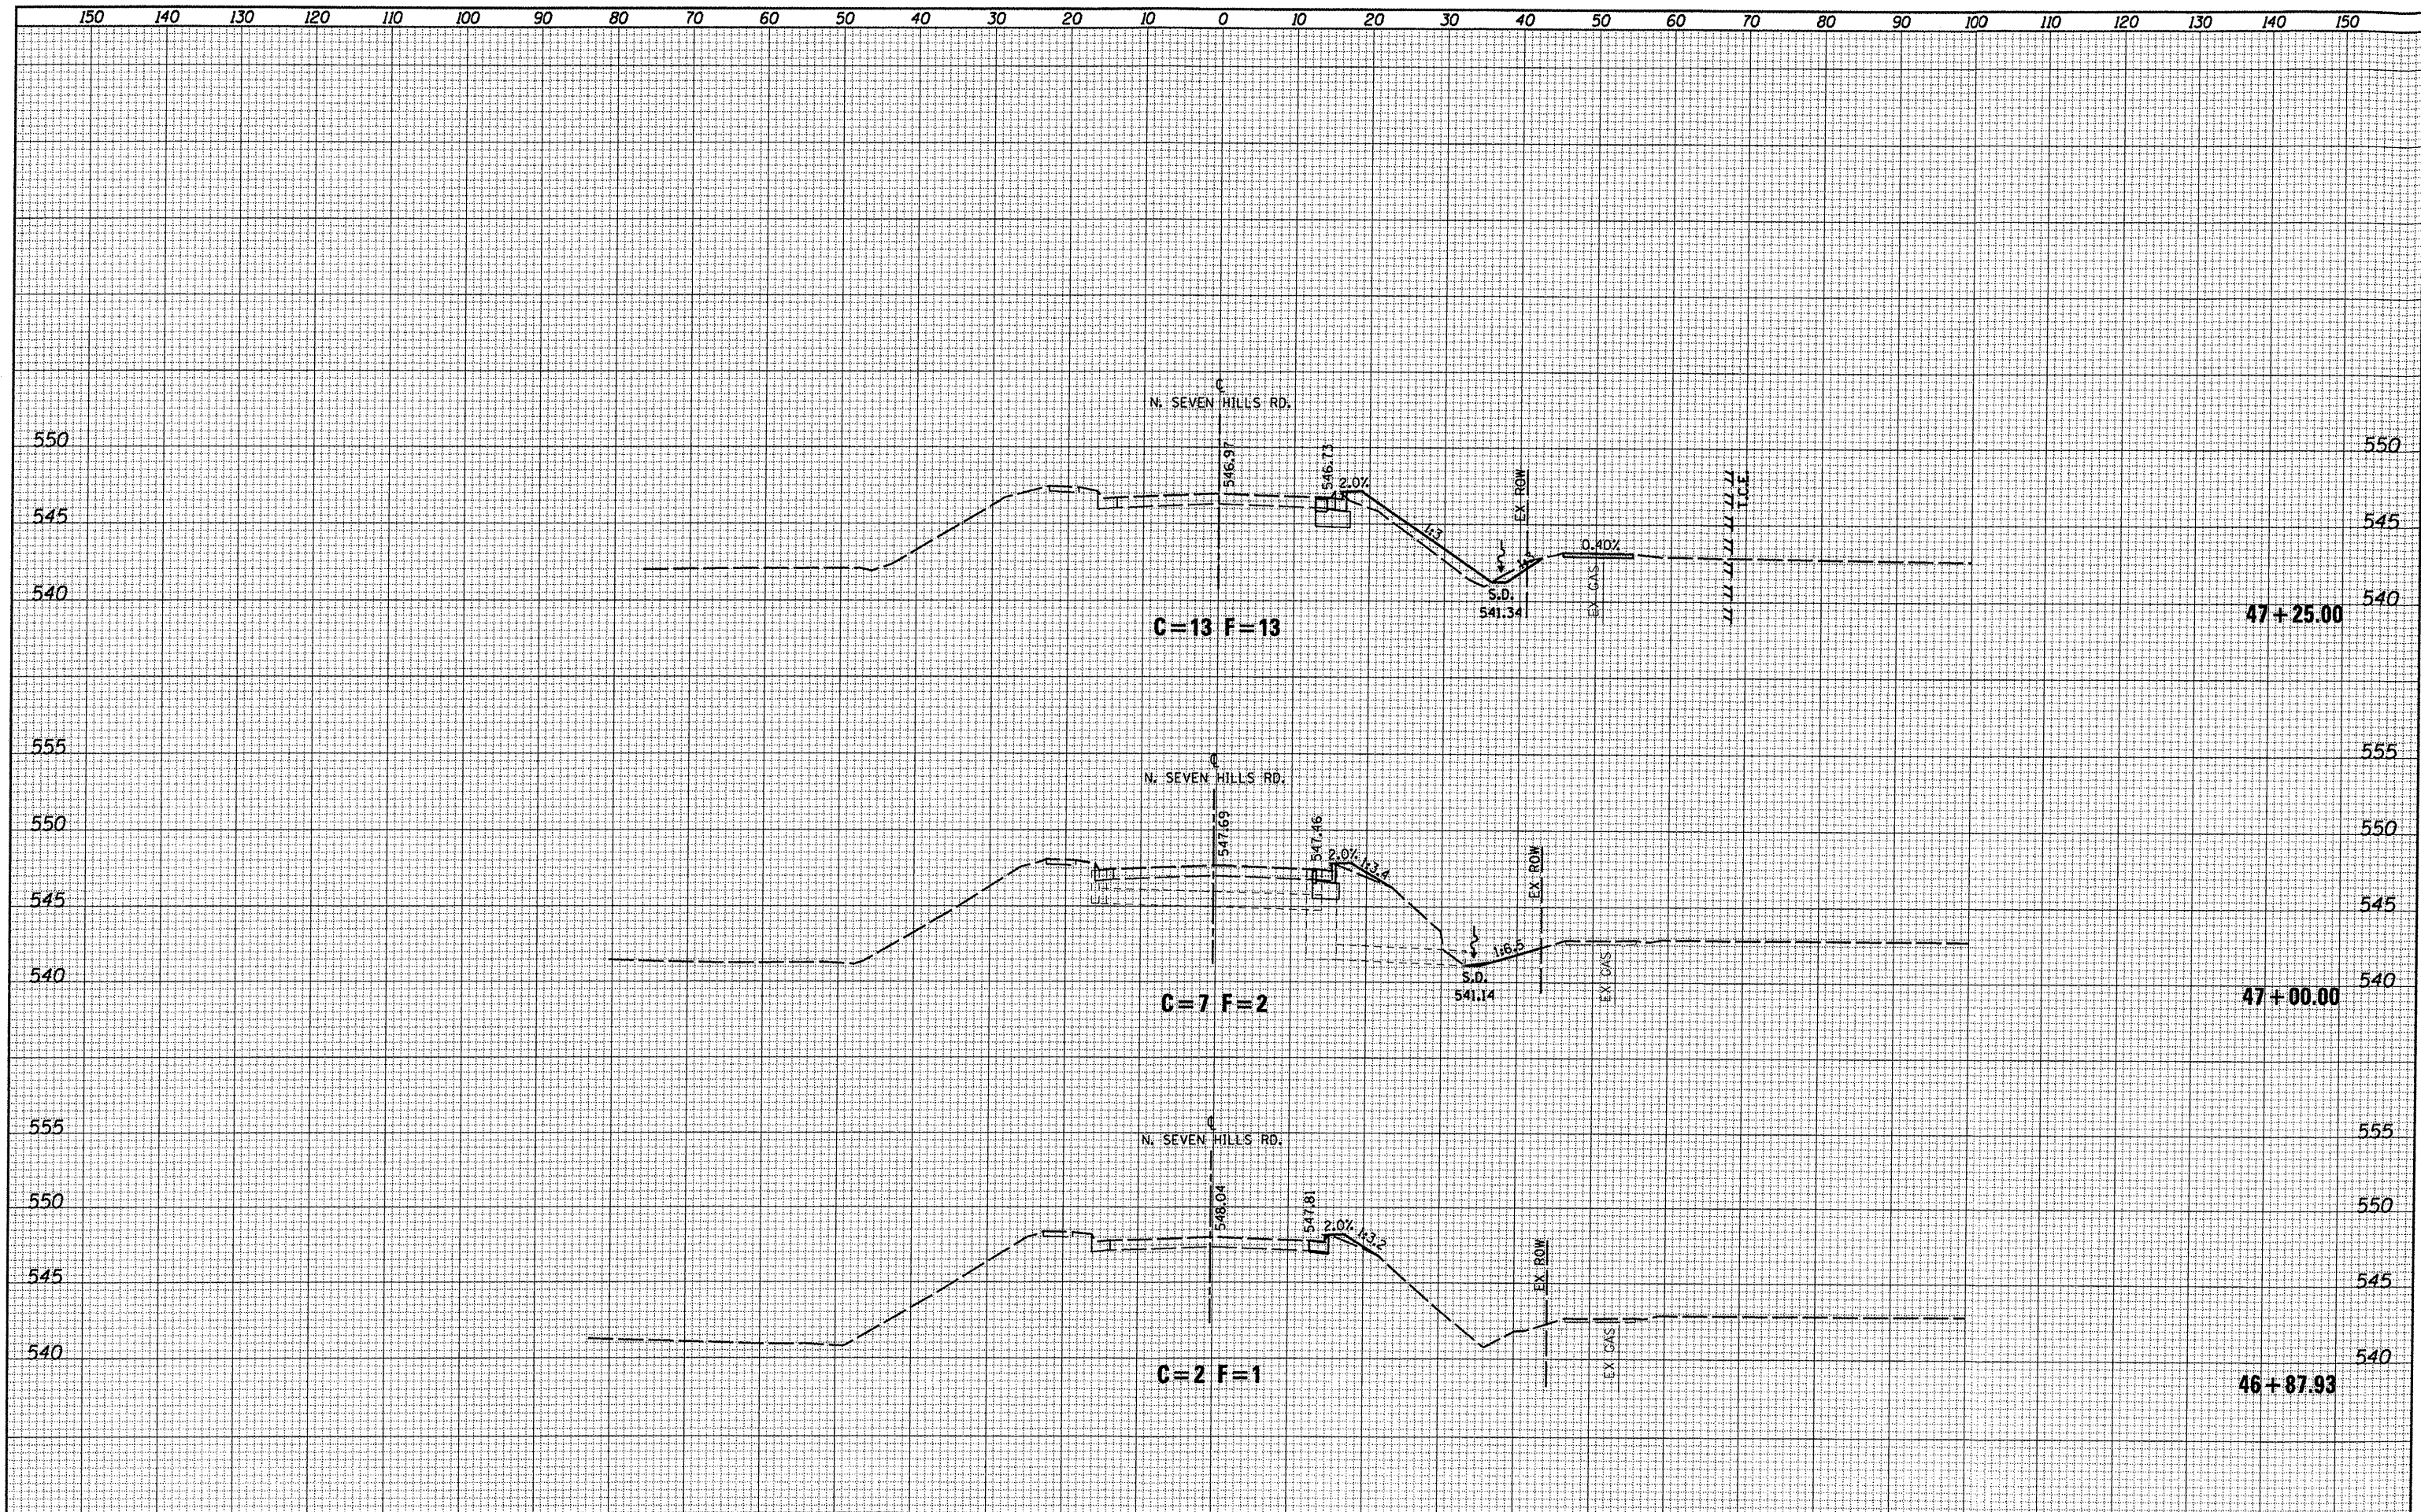

FILE NAME = 0829851-sht-ssht-n7h.dgn	USER NAME = joelitelano	DESIGNED -	REVISED -	CITY OF O'FALLON NORTH SEVEN HILLS ROAD CROSS SECTION SHEETS SCALE: 1"=10' SHEET NO. 01 OF 08 SHEETS STA. 46+87.93 TO STA. 47+25.00	F.A.U. RTE. 9172	SECTION 10-00036-03-PV	COUNTY ST. CLAIR	TOTAL SHEETS 51	SHEET NO. 36
	PLOT TIME = 9:32:01 AM	DRAWN -	REVISED -						
	PLOT SCALE = 20.0000' / IN.	CHECKED -	REVISED -						
	PLOT DATE = 10/5/2011	DATE -	REVISED -						
								CONTRACT NO. 97478	
ILLINOIS FED. AID PROJECT									