


DATE	
BY	
FINAL SURVEY	
NOTED	
TEMPLATE	
AREAS CHECKED	
NO.	

DATE	
BY	
ORIGINAL SURVEY	
NOTED	
TEMPLATE	
AREAS CHECKED	
NO.	

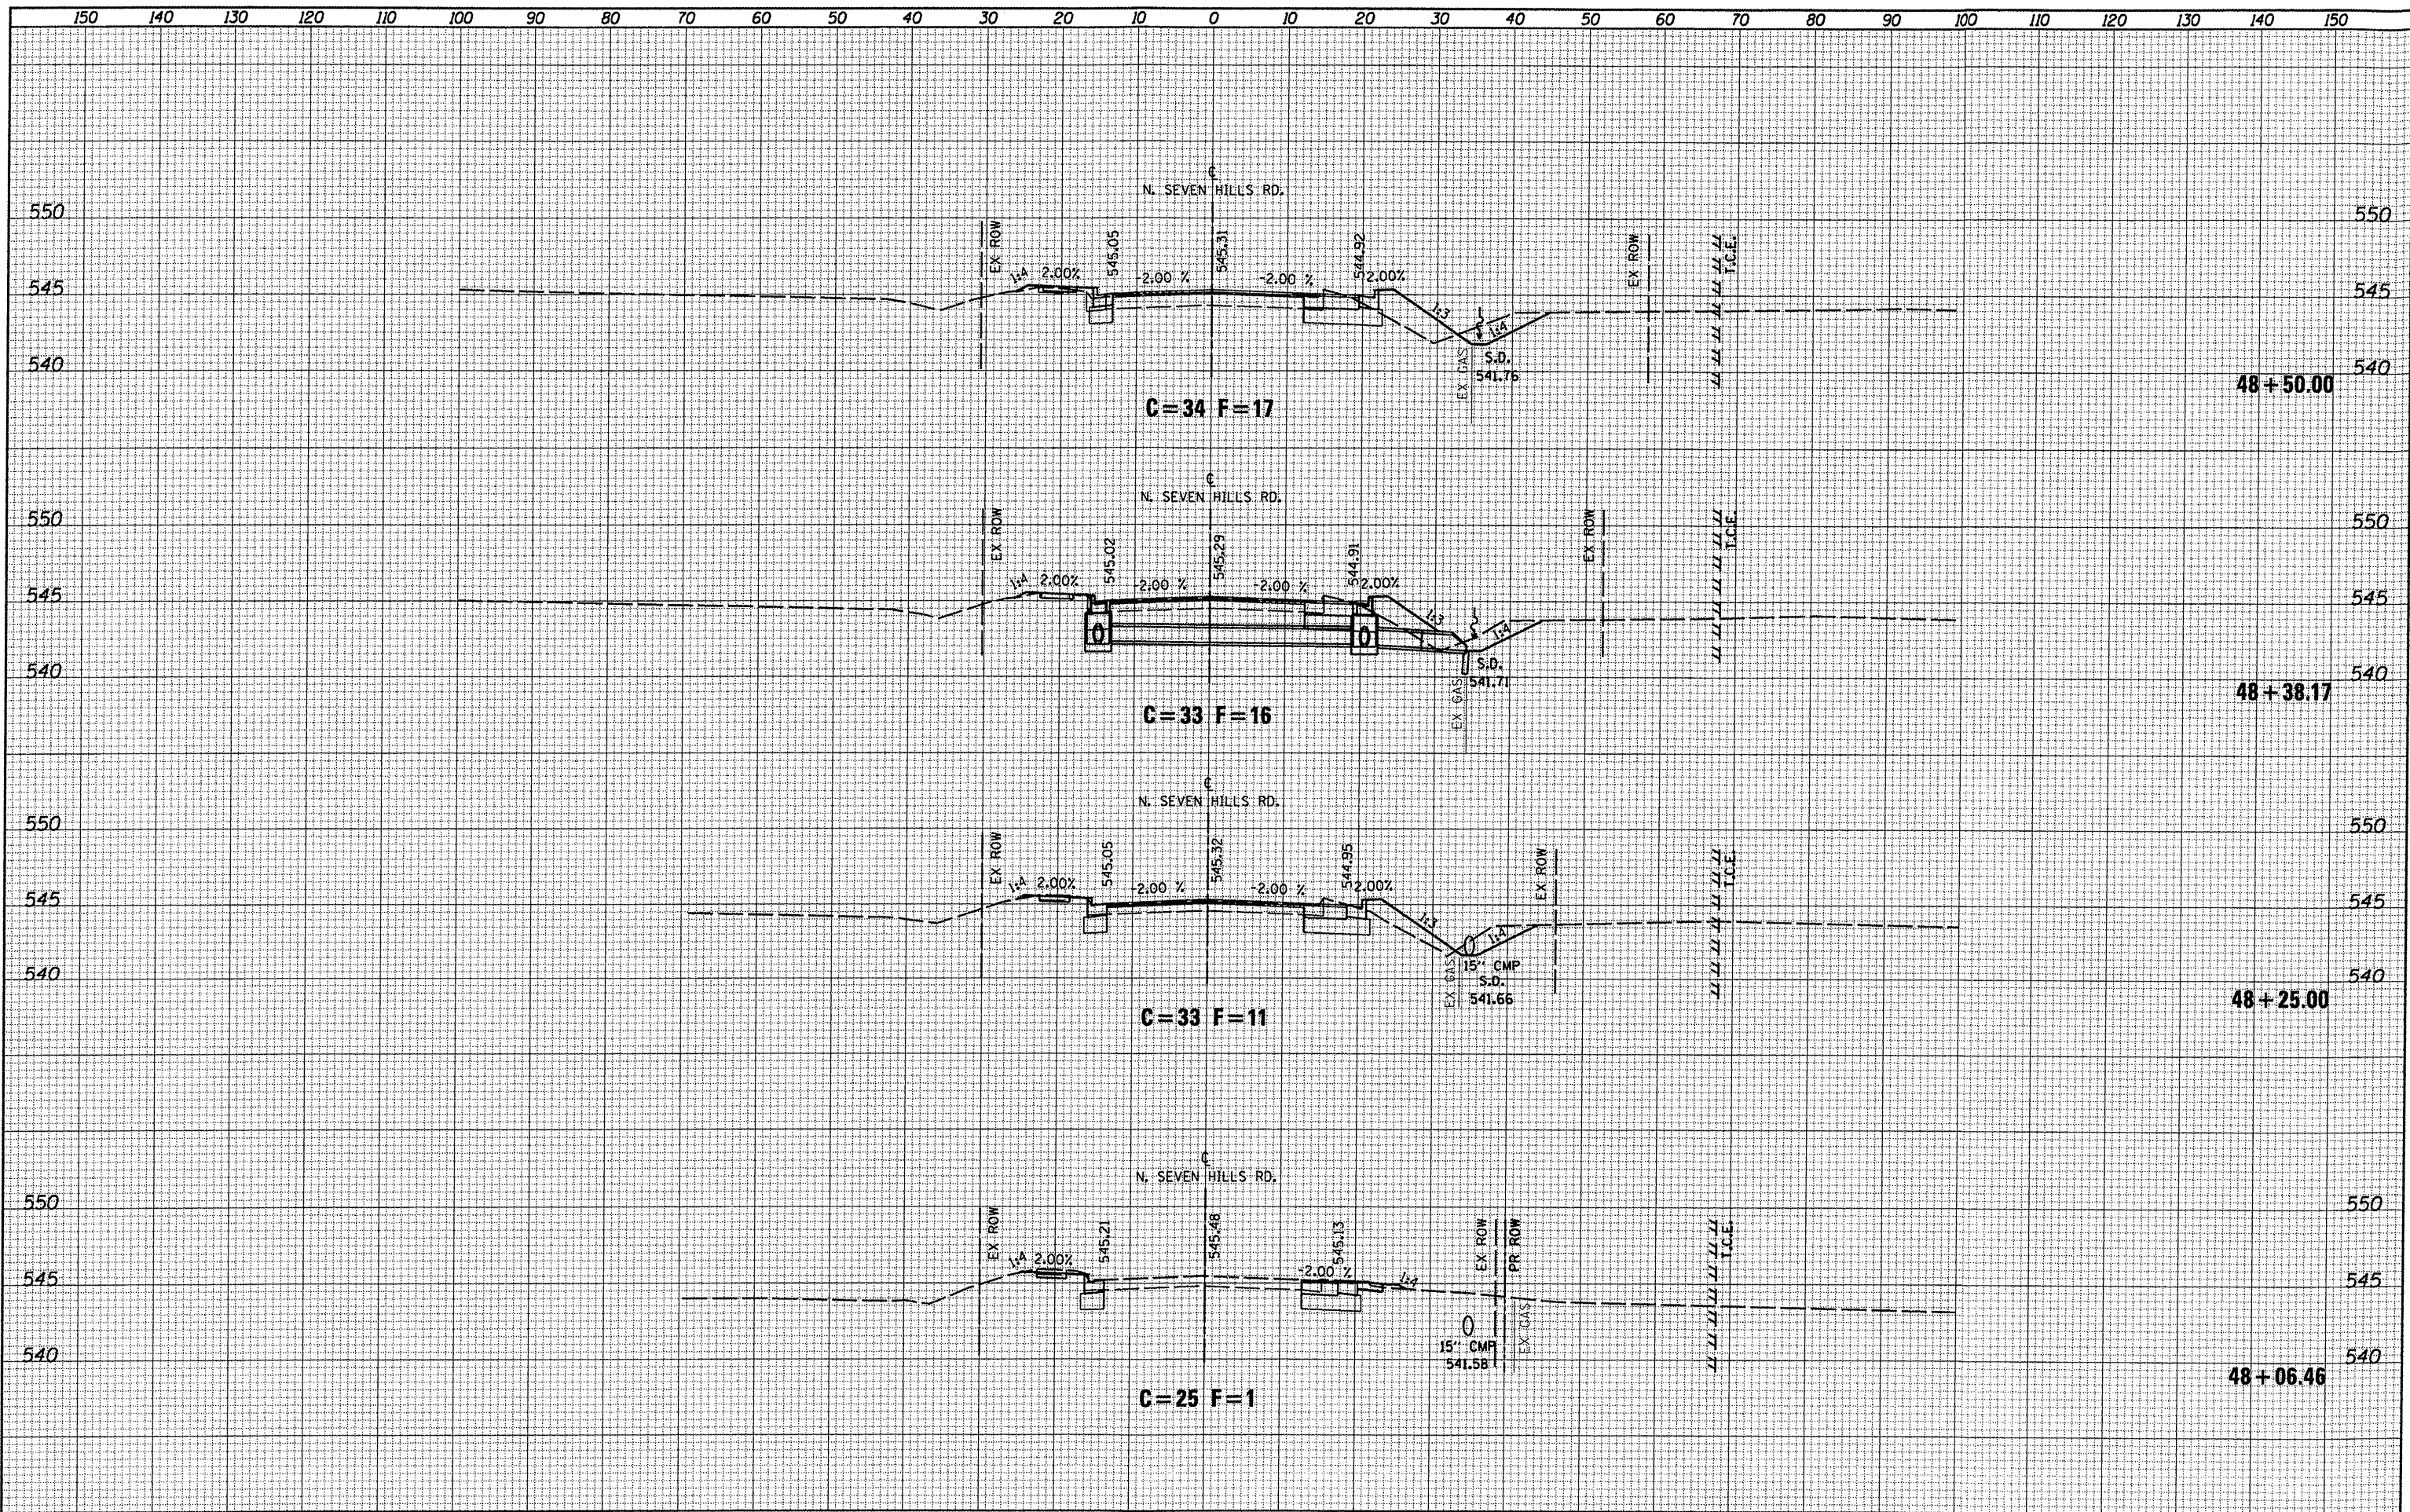

FILE NAME = DB29051-shr-ssht-n7h.dgn	USER NAME = joelitiano	DESIGNED -	REVISED -	CITY OF O'FALLON	NORTH SEVEN HILLS ROAD CROSS SECTION SHEETS		F.A.U. RTE. 9172	SECTION 10-00036-03-PV	COUNTY ST. CLAIR	TOTAL SHEETS 51	SHEET NO. 38
	PLOT TIME = 9:32:38 AM	DRAWN -	REVISED -		SCALE: 1"=10'	SHEET NO. 03 OF 08 SHEETS	STA. 48+06.46 TO STA. 48+50.00	CONTRACT NO. 97478		ILLINOIS FED. AID PROJECT	
	PLOT SCALE = 20.0000' / IN.	CHECKED -	REVISED -								
	PLOT DATE = 10/5/2011	DATE -	REVISED -								