


BY	DATE
SURVEYED	
PLOTTED	
NOTE BOOK	
AREAS CHECKED	
NO.	

BY	DATE
SURVEYED	
PLOTTED	
NOTE BOOK	
AREAS CHECKED	
NO.	

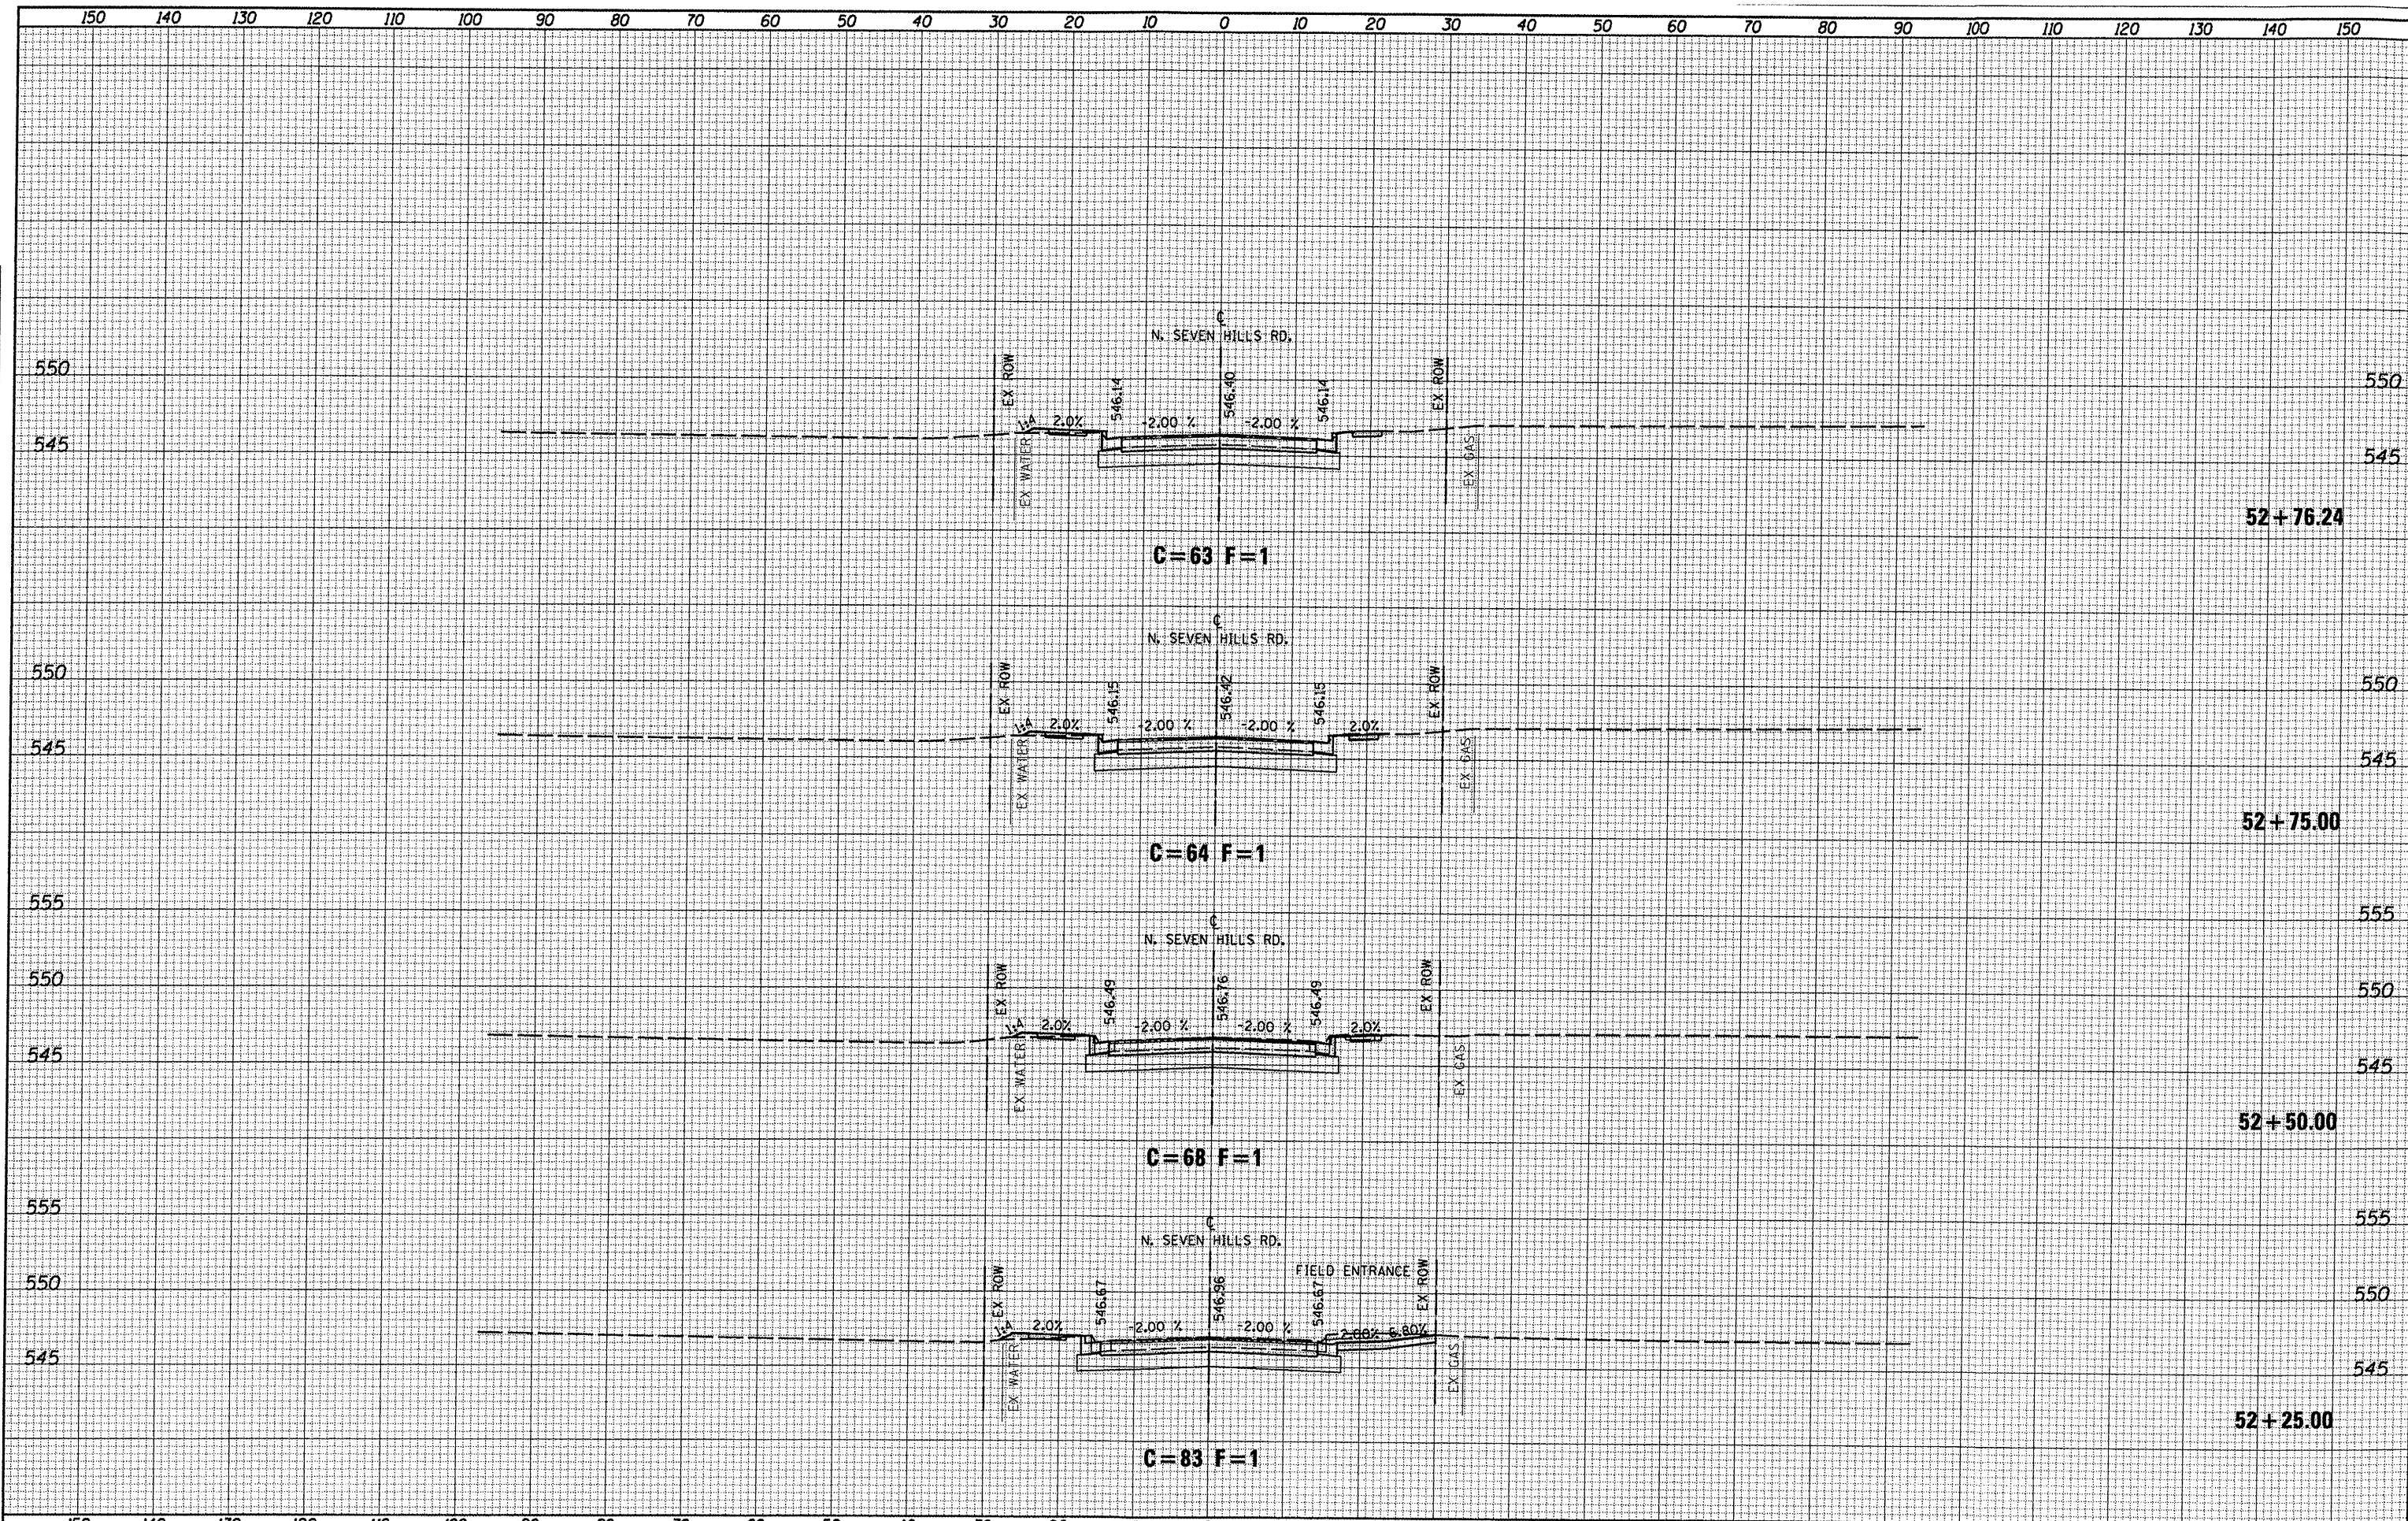

FILE NAME : 0829051-shr-xssht-n7h.dgn

USER NAME = joelito100	DESIGNED -	REVISED -
PLOT TIME = 9:34:17 AM	DRAWN -	REVISED -
PLOT SCALE = 20.0000' / IN.	CHECKED -	REVISED -
PLOT DATE = 10/5/2011	DATE -	REVISED -

CITY OF O'FALLON

**NORTH SEVEN HILLS ROAD
CROSS SECTION SHEETS**

SCALE: 1"=10' SHEET NO. 08 OF 08 SHEETS STA. 52+25.00 TO STA. 52+76.24

F.A.U. RTE.	SECTION	COUNTY	TOTAL SHEETS	SHEET NO.
9172	10-00036-03-PV	ST. CLAIR	51	43
CONTRACT NO. 97478				
ILLINOIS FED. AID PROJECT				