



ROUTE	SECTION	COUNTY	TOWNSHIP	TOTAL SHEETS	SHEET NUMBER
FAS 1919	06-00144-00-WR	JACKSON	MAKANDA	91	3
JOB NO. C-99-579-06			PROJECT NO. SR-1919(106)		
BOSKYDELL ROAD			CONTRACT NO. 99338		

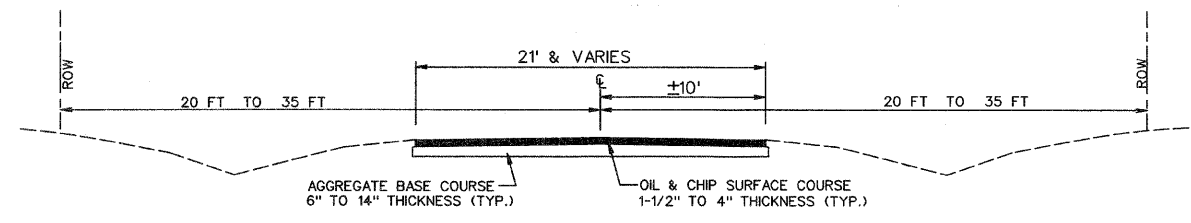


EXISTING TYPICAL SECTION

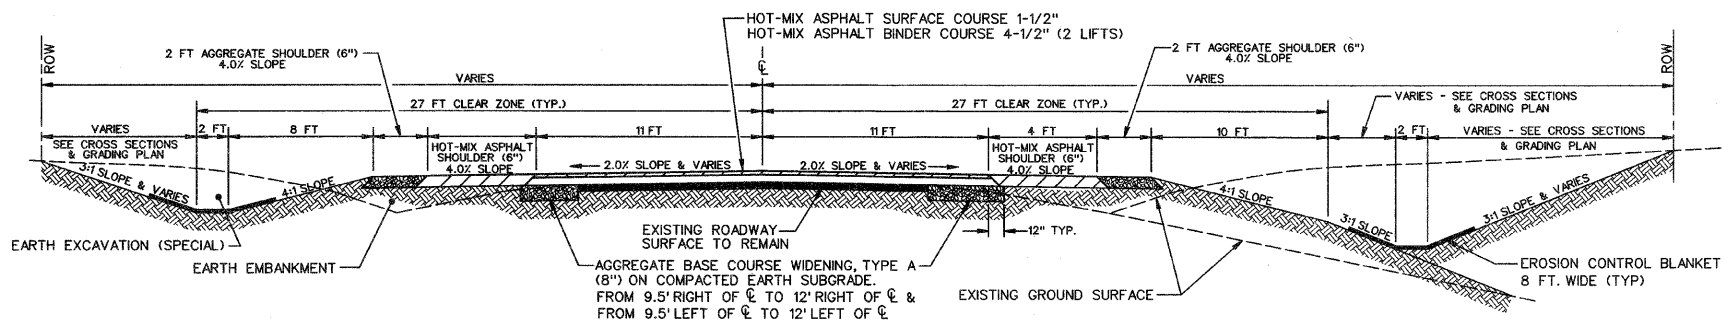


STA. 0+00 TO STA. 12+00
 STA. 21+00 TO STA. 43+00
 STA. 44+75 TO STA. 47+00
 STA. 87+25 TO STA. 99+00

PROPOSED TYPICAL SECTION - (NON-RECONSTRUCTION AREAS)
 NOT TO SCALE

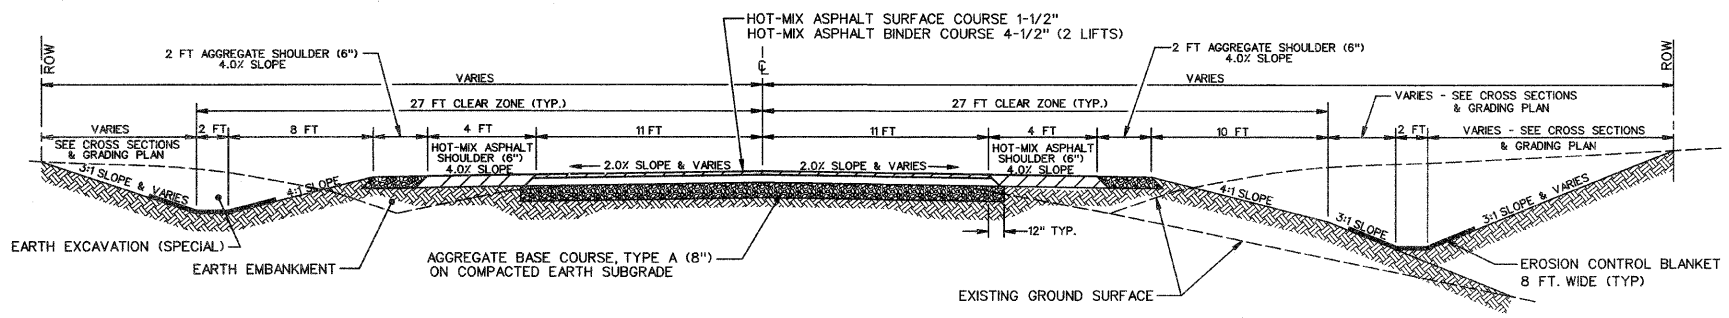


STA. 12+00 TO STA. 21+00
 STA. 43+00 TO STA. 43+51.5
 OMIT STA. 43+51.5 TO STA. 44+37 (BRIDGE STRUCTURE #039-3160)
 STA. 44+37 TO STA. 44+75
 STA. 47+00 TO STA. 87+25
 STA. 99+00 TO STA. 104+50


PROPOSED TYPICAL SECTION - (RECONSTRUCTION AREAS)
 NOT TO SCALE

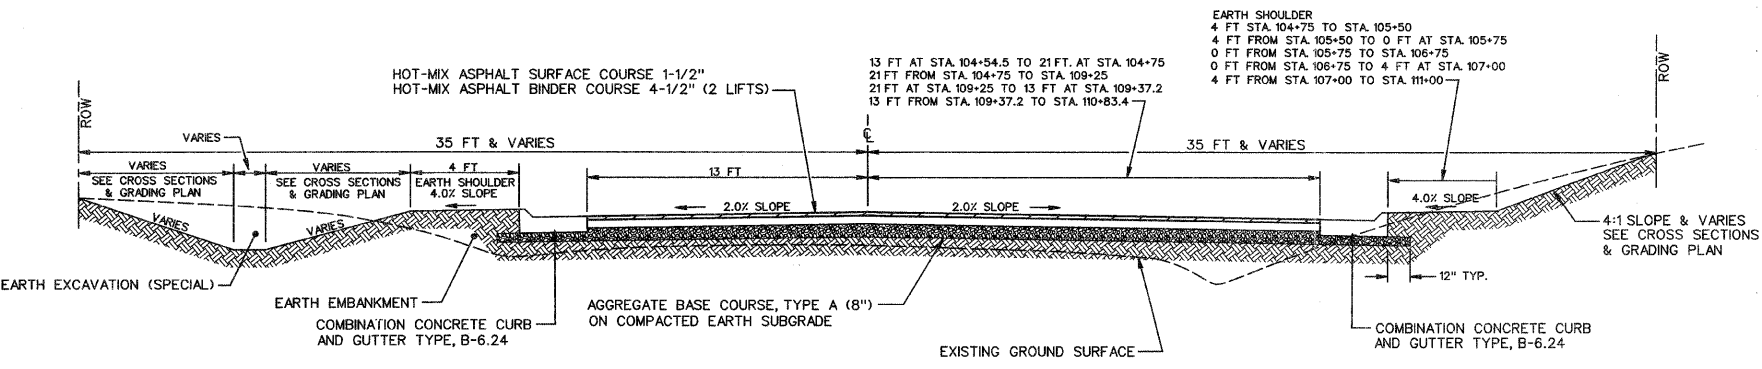

PROPOSED TYPICAL SECTION - (STA. 104+50 TO STA. 111+33)
 NOT TO SCALE

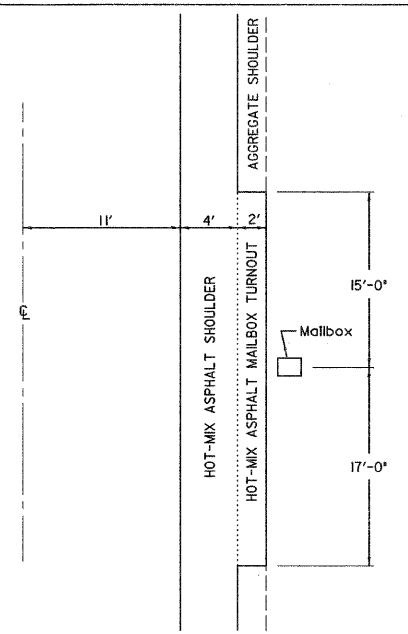


TYPICAL PLAN

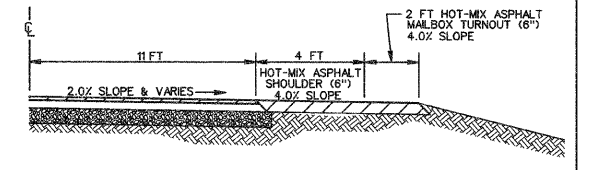


TYPICAL SECTION

DETAIL FOR MAILBOX TURNOUT

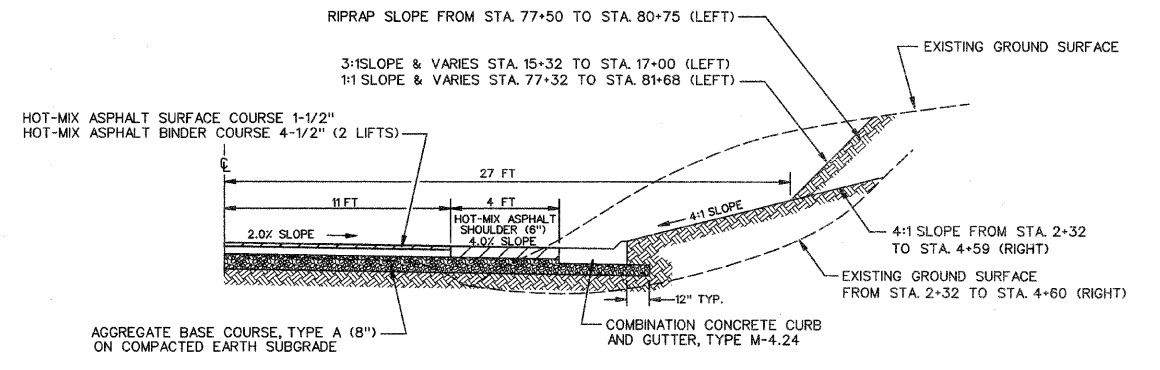

PROPOSED TYPICAL SECTION
 STA. 2+32 TO STA. 4+59 (RIGHT), STA. 15+32 TO STA. 17+00 (LEFT)
 AND STA. 77+32 TO STA. 81+68 (LEFT)
 NOT TO SCALE

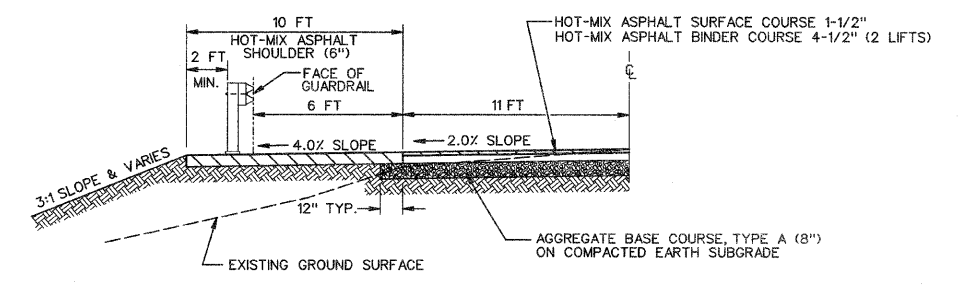

STA. 43+22.1 TO STA. 43+34.1 (LEFT)
 STA. 44+46.3 TO STA. 45+00.3 (LEFT)
 STA. 44+54.3 TO STA. 44+66.3 (RIGHT)

PROPOSED TYPICAL SECTION - STEEL PLATE BEAM GUARDRAIL, TYPE A
 NOT TO SCALE