



ROUTE	SECTION	COUNTY	TOWNSHIP	TOTAL SHEETS	SHEET NUMBER
FAS 1919	06-00144-00-WR	JACKSON	MAKANDA	91	45
JOB NO. C-99-579-06			PROJECT NO. SR-1919(106)		
BOSKYDELL ROAD			CONTRACT NO. 99338		

STA. 1+88.64

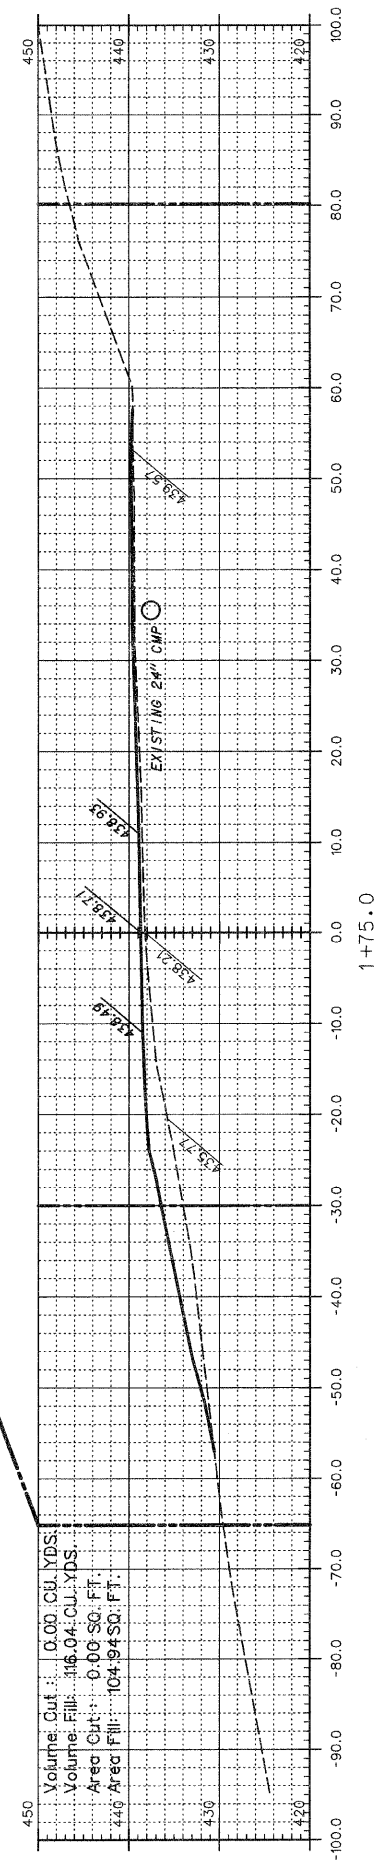


Volume Cut : 0.00 CU. YDS.
 Volume Fill : 116.04 CU. YDS.
 Area Cut : 0.00 SQ. FT.
 Area Fill : 104.94 SQ. FT.

1+75.0

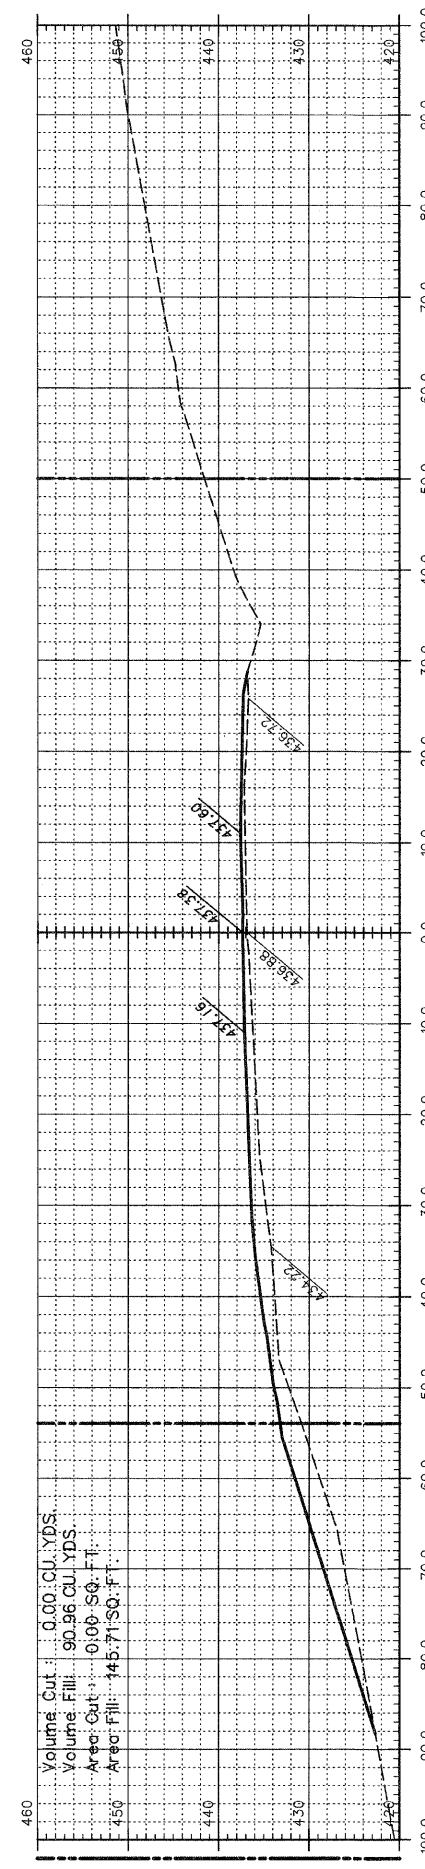


Volume Cut : 0.00 CU. YDS.
 Volume Fill : 90.96 CU. YDS.
 Area Cut : 0.00 SQ. FT.
 Area Fill : 145.71 SQ. FT.

1+50.0

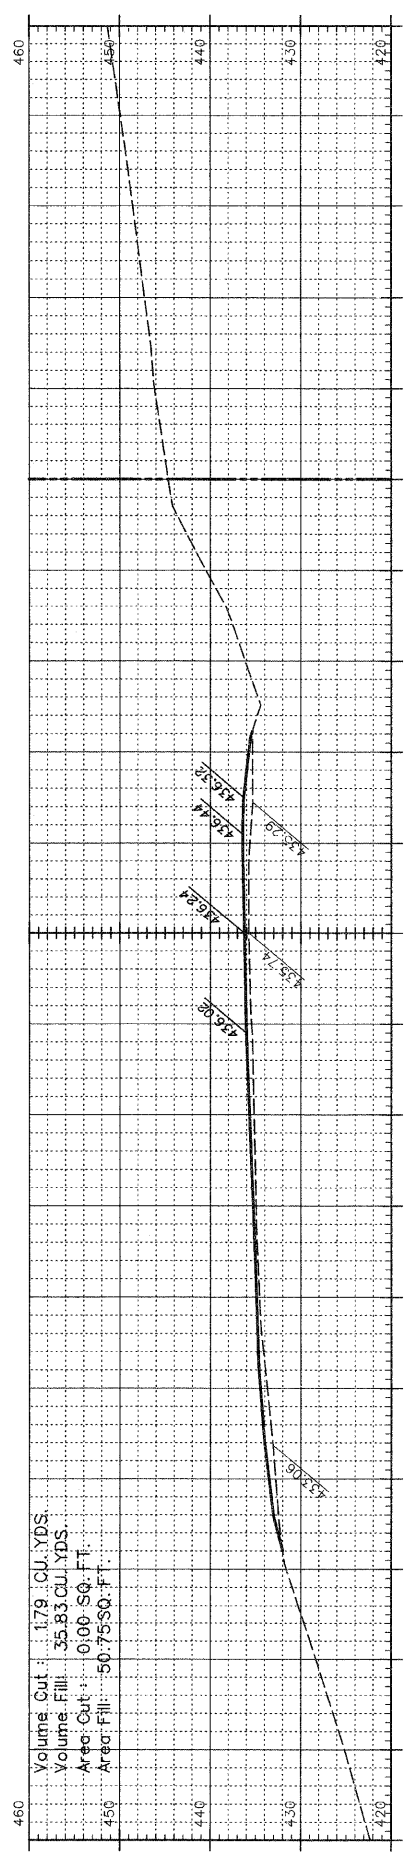


Volume Cut : 1.79 CU. YDS.
 Volume Fill : 35.83 CU. YDS.
 Area Cut : 0.00 SQ. FT.
 Area Fill : 50.75 SQ. FT.

1+25.0

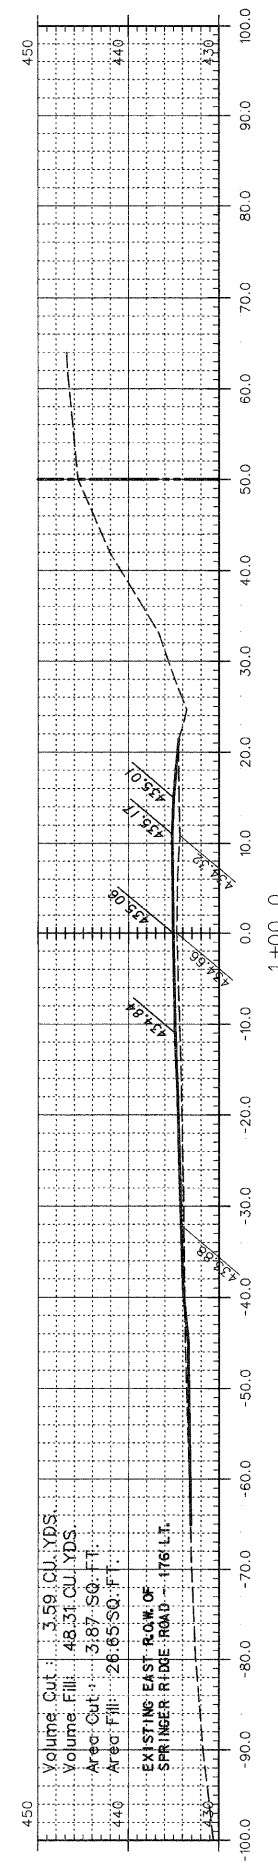


Volume Cut : 3.59 CU. YDS.
 Volume Fill : 48.31 CU. YDS.
 Area Cut : 3.87 SQ. FT.
 Area Fill : 26.65 SQ. FT.

1+00.0

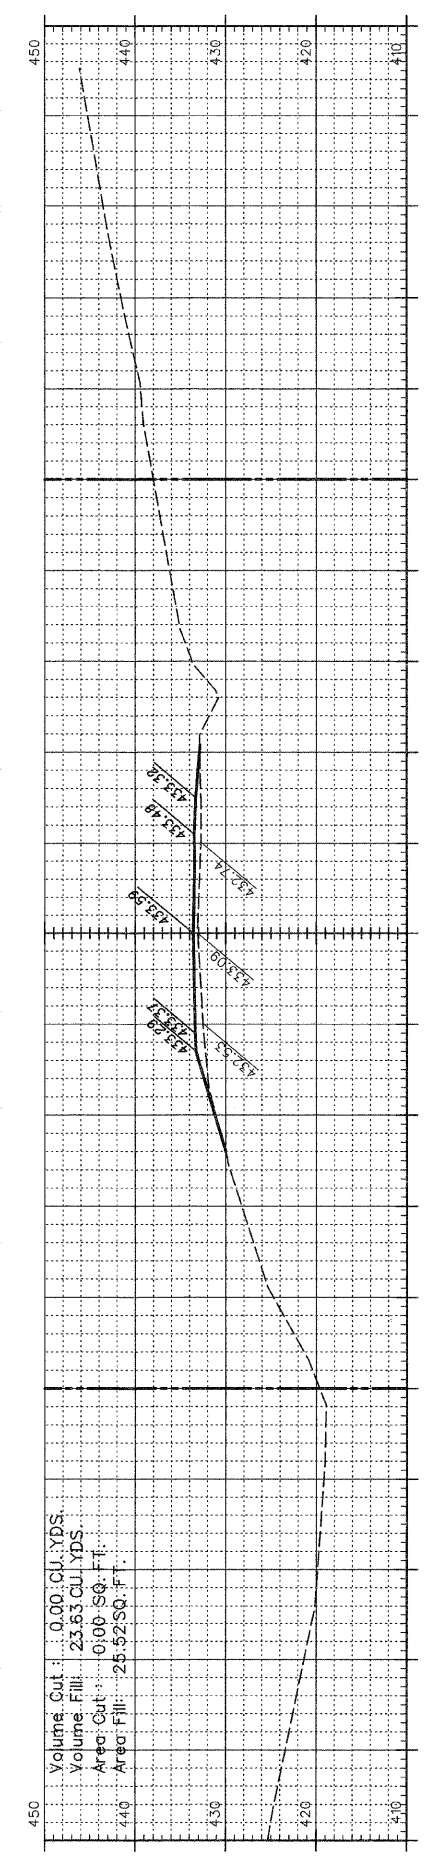

Volume Cut : 0.00 CU. YDS.
 Volume Fill : 23.63 CU. YDS.
 Area Cut : 0.00 SQ. FT.
 Area Fill : 25.52 SQ. FT.

0+50.0

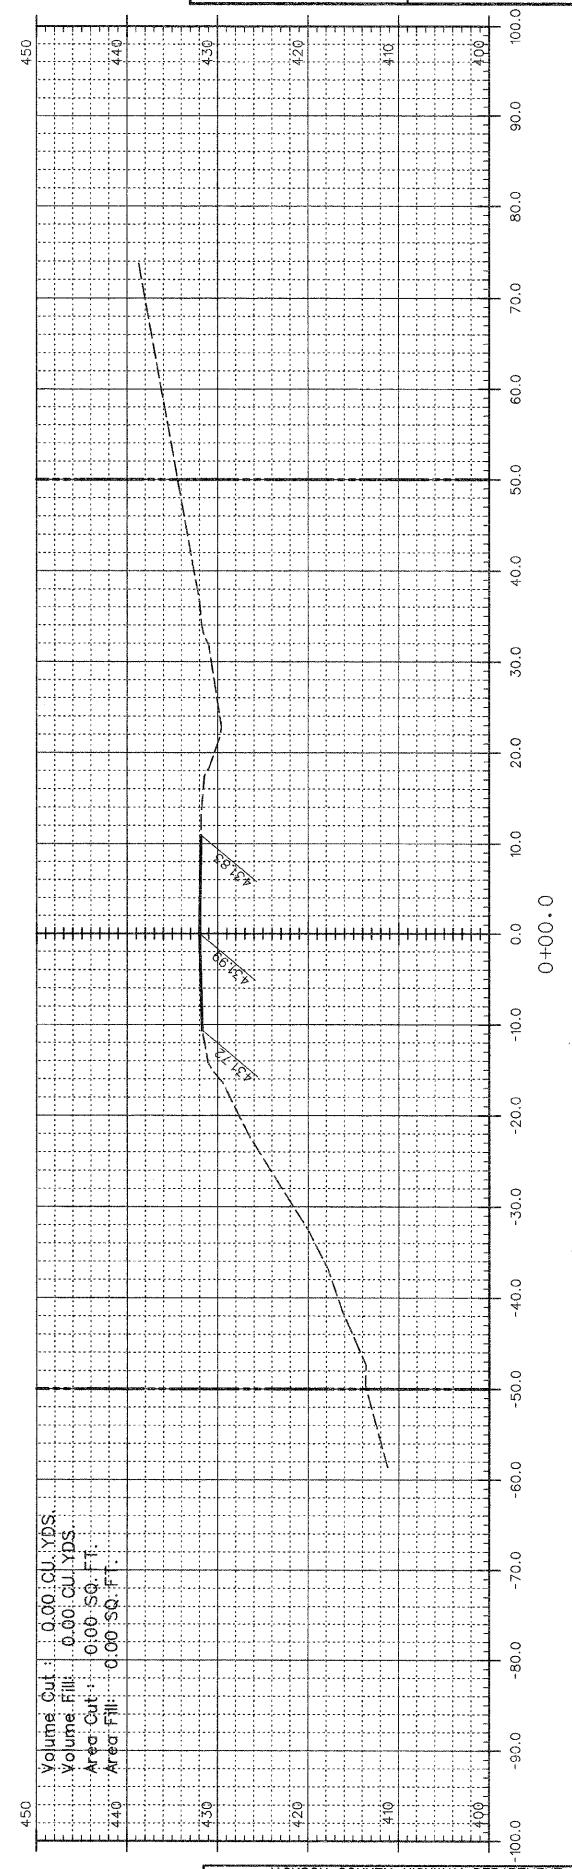

Volume Cut : 0.00 CU. YDS.
 Volume Fill : 0.00 CU. YDS.
 Area Cut : 0.00 SQ. FT.
 Area Fill : 0.00 SQ. FT.

0+00.0

NOTE: QUANTITIES SHOWN ARE TO FINISH GRADE. THE ROADWAY MATERIAL IS INCLUDED IN THE QUANTITIES.

LEGEND

---	EXISTING RIGHT-OF-WAY
—	NEW RIGHT-OF-WAY
- - -	TEMPORARY USE PERMIT

JACKSON COUNTY HIGHWAY DEPARTMENT
 JACKSON COUNTY, ILLINOIS
 BOSKYDELL ROAD
 CROSS SECTIONS - STA. 0+00 TO STA. 1+75