




ROUTE	SECTION	COUNTY	TOWNSHIP	TOTAL SHEETS	SHEET NUMBER
FAS 1919	06-00144-00-WR	JACKSON	MAKANDA	91	59
JOB NO. C-99-579-06			PROJECT NO. SR-1919(106)		
BOSKYDELL ROAD			CONTRACT NO. 99338		

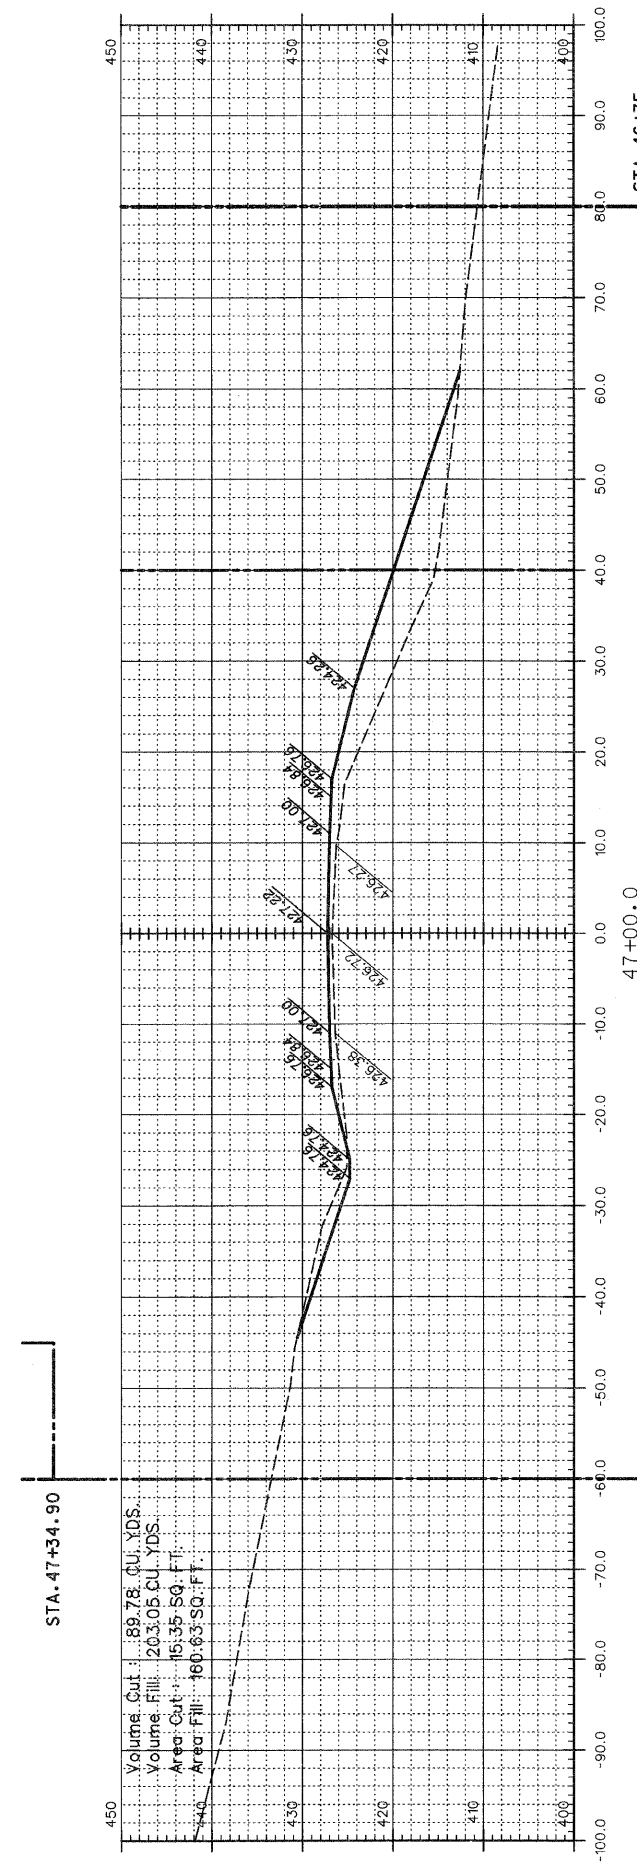


Volume Cut : 89.78 CU. YDS.
 Volume Fill : 203.05 CU. YDS.
 Area Cut : 15,35 SQ. FT.
 Area Fill : 400.63 SQ. FT.

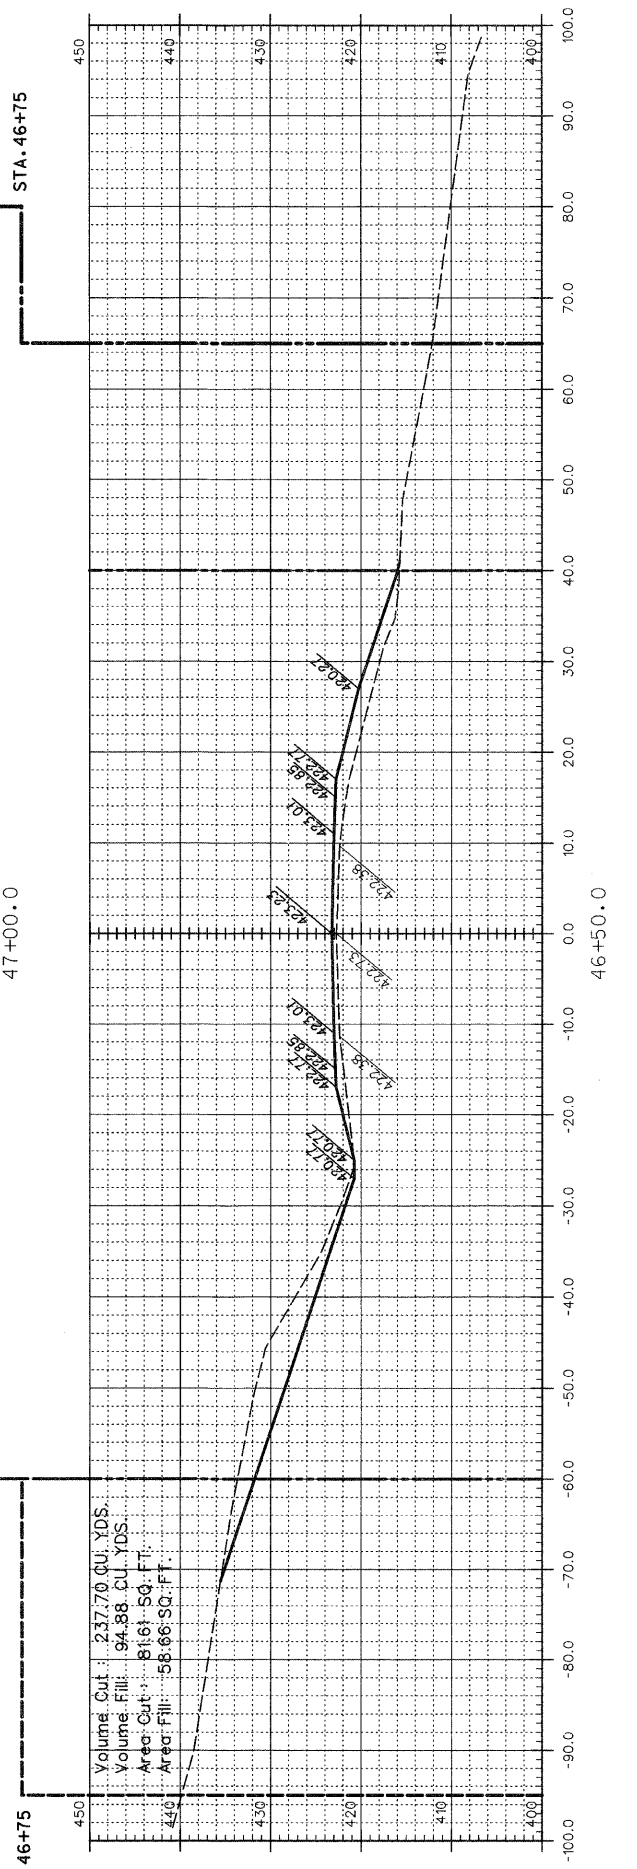


Volume Cut : 237.70 CU. YDS.
 Volume Fill : 94.88 CU. YDS.
 Area Cut : 8,61 SQ. FT.
 Area Fill : 58.66 SQ. FT.

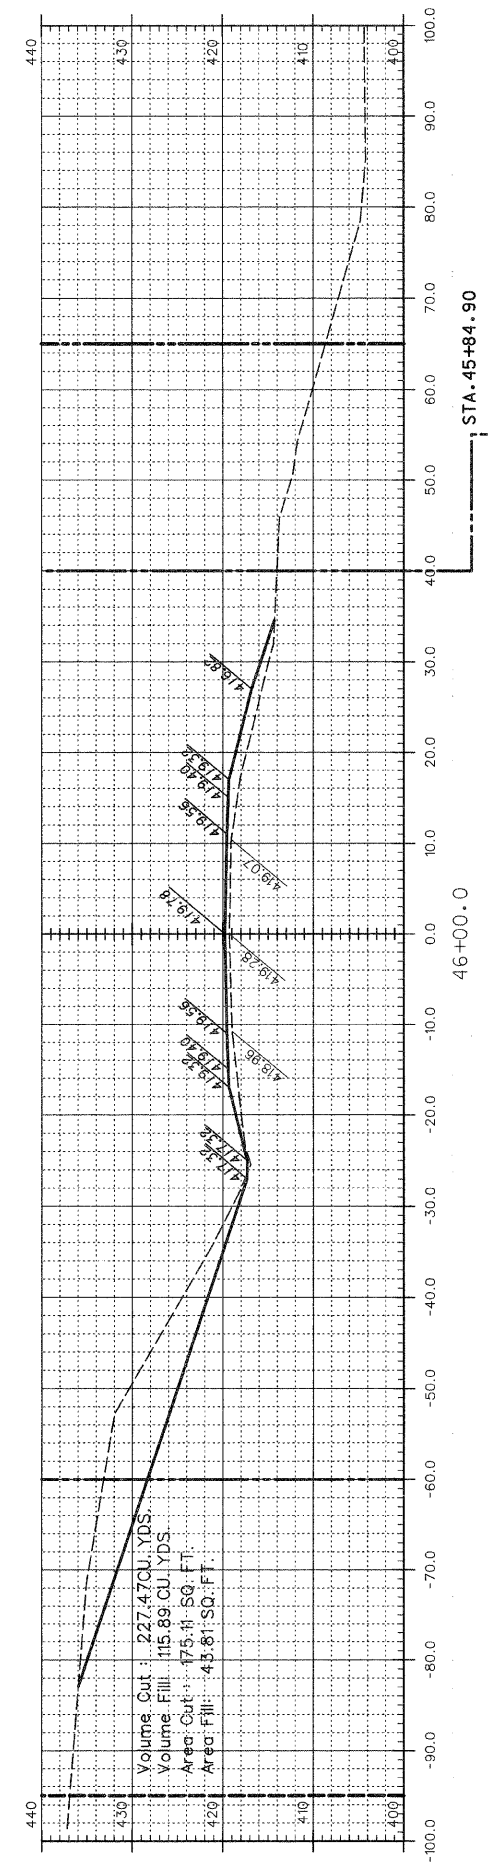

Volume Cut : 227.47 CU. YDS.
 Volume Fill : 115.89 CU. YDS.
 Area Cut : 175.11 SQ. FT.
 Area Fill : 45.81 SQ. FT.

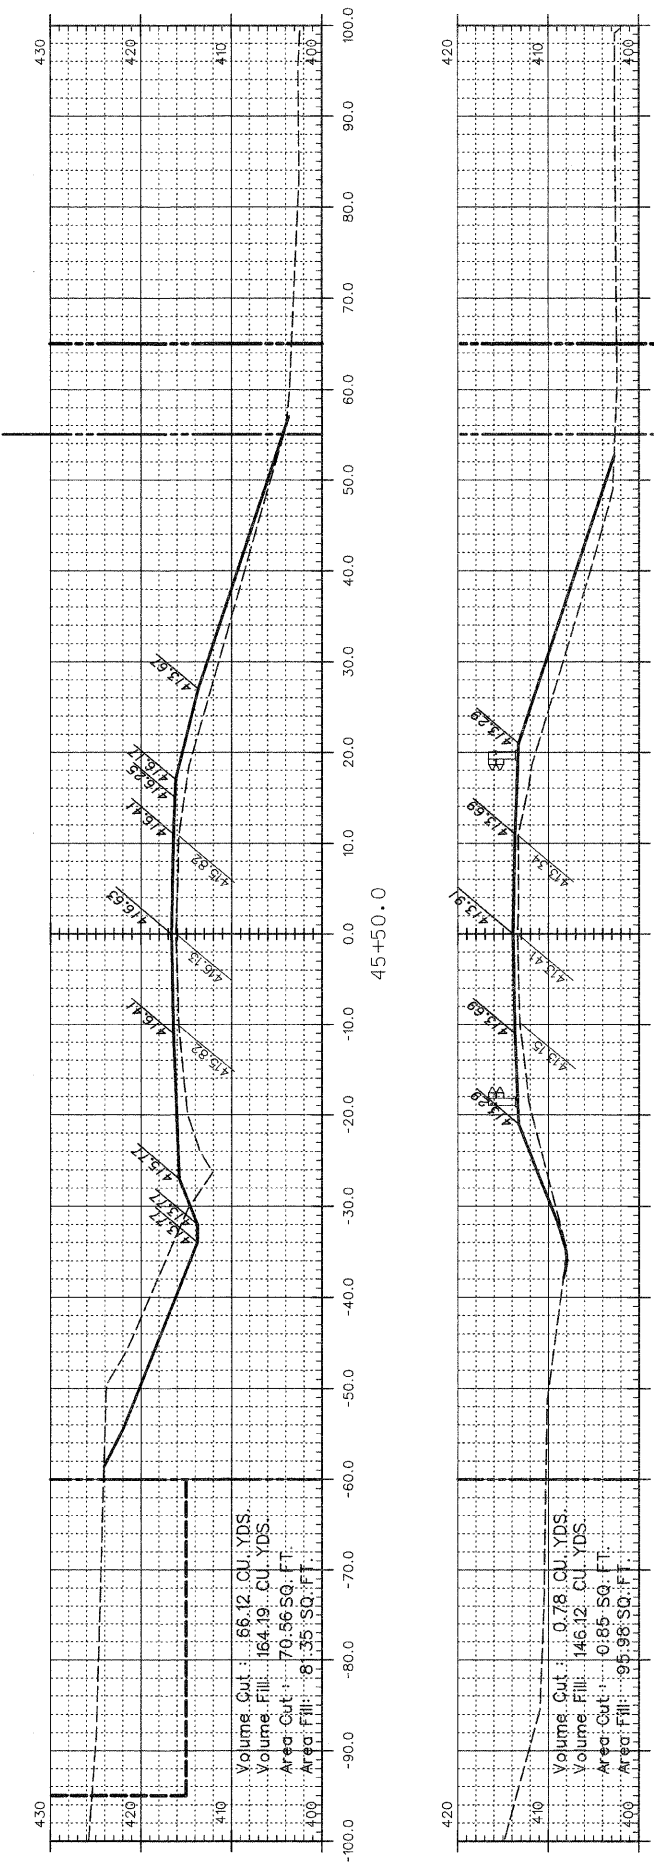

Volume Cut : 166.12 CU. YDS.
 Volume Fill : 164.19 CU. YDS.
 Area Cut : 70.56 SQ. FT.
 Area Fill : 8.35 SQ. FT.

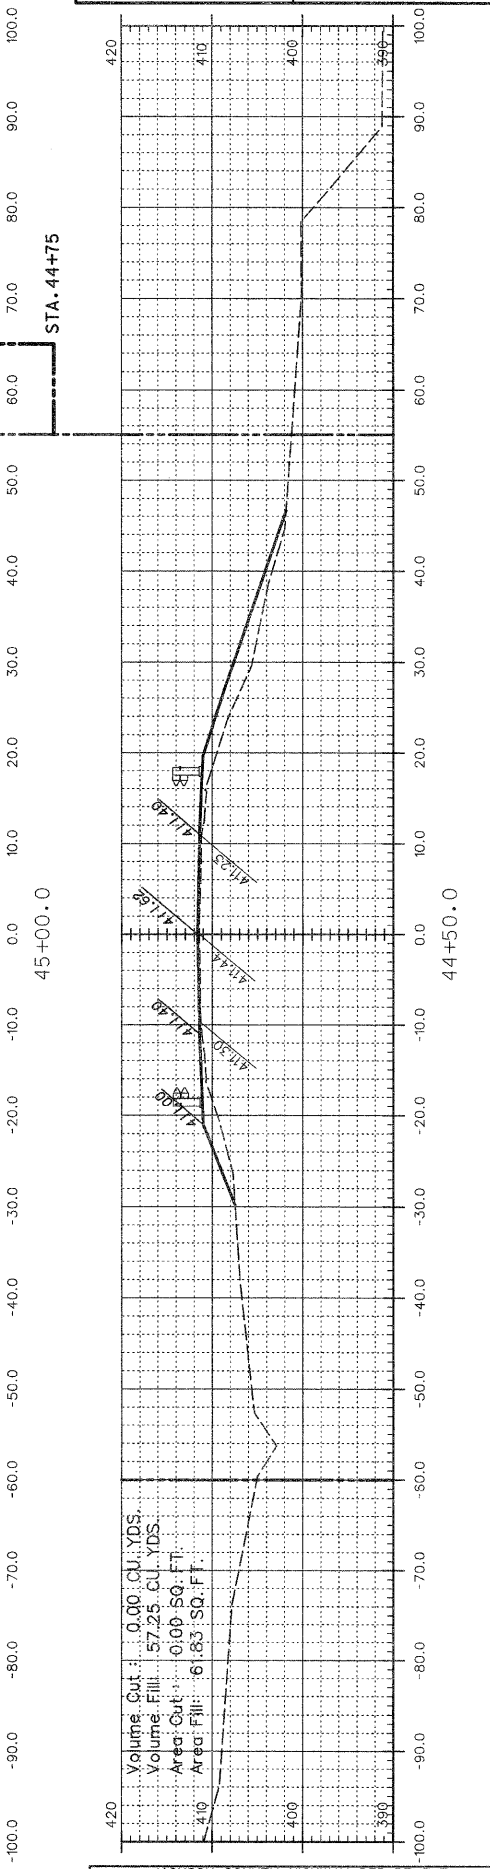

Volume Cut : 0.00 CU. YDS.
 Volume Fill : 57.25 CU. YDS.
 Area Cut : 0.00 SQ. FT.
 Area Fill : 6.83 SQ. FT.

NOTE: QUANTITIES SHOWN ARE TO FINISH GRADE. THE ROADWAY MATERIAL IS INCLUDED IN THE QUANTITIES.

LEGEND

---	EXISTING RIGHT-OF-WAY
---	NEW RIGHT-OF-WAY
---	TEMPORARY USE PERMIT

JACKSON COUNTY HIGHWAY DEPARTMENT
 JACKSON COUNTY, ILLINOIS
 BOSKYDELL ROAD
 CROSS SECTIONS - STA. 44+50 TO STA. 47+00