


ROUTE	SECTION	COUNTY	TOWNSHIP	TOTAL SHEETS	SHEET NUMBER
FAS 1919	06-00144-00-WR	JACKSON	MAKANDA	91	65
JOB NO. C-99-579-06			PROJECT NO. SR-1919(106)		
BOSKYDELL ROAD			CONTRACT NO. 99338		

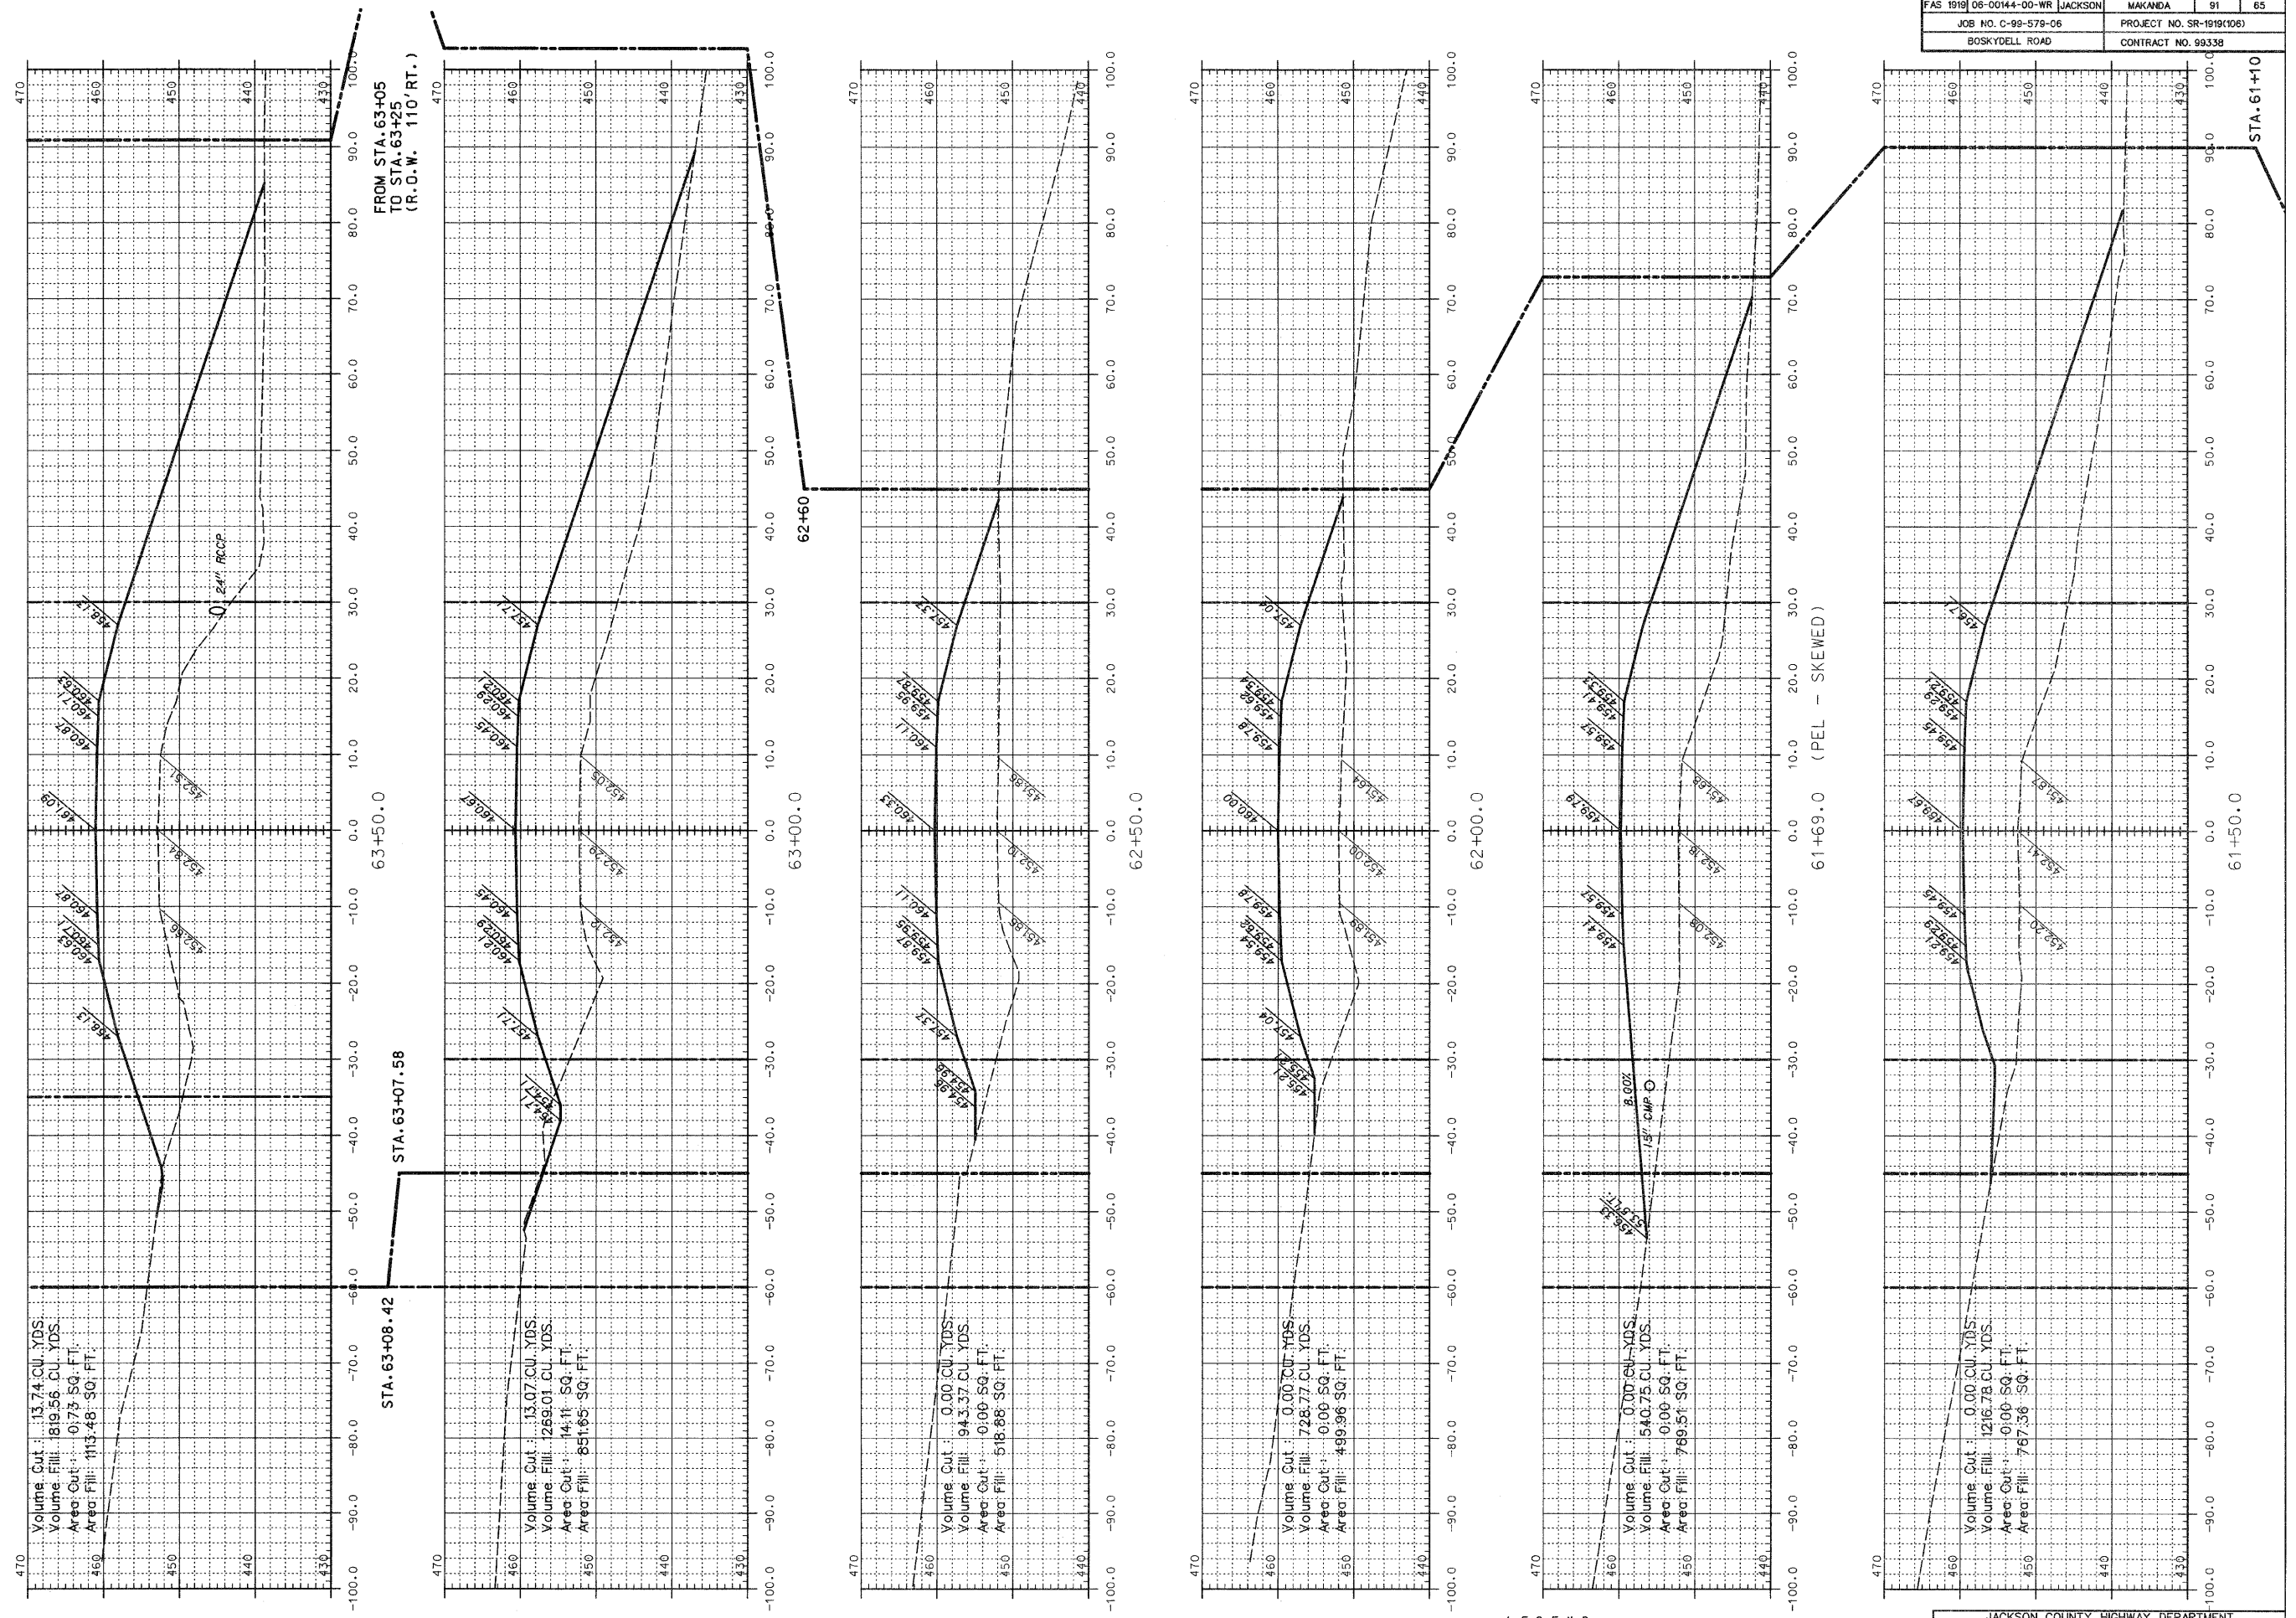

NOTE: QUANTITIES SHOWN ARE TO FINISH GRADE. THE ROADWAY MATERIAL IS INCLUDED IN THE QUANTITIES.

LEGEND

- - - - - EXISTING RIGHT-OF-WAY
- NEW RIGHT-OF-WAY
- TEMPORARY USE PERMIT

JACKSON COUNTY HIGHWAY DEPARTMENT
JACKSON COUNTY, ILLINOIS
BOSKYDELL ROAD
CROSS SECTIONS - STA. 61+50 TO STA. 63+50