




ROUTE	SECTION	COUNTY	TOWNSHIP	TOTAL SHEETS	SHEET NUMBER
FAS 1919	06-00144-00-WR	JACKSON	MAKANDA	91	66
JOB NO. C-99-579-06			PROJECT NO. SR-1919(106)		
BOSKYDELL ROAD			CONTRACT NO. 99336		

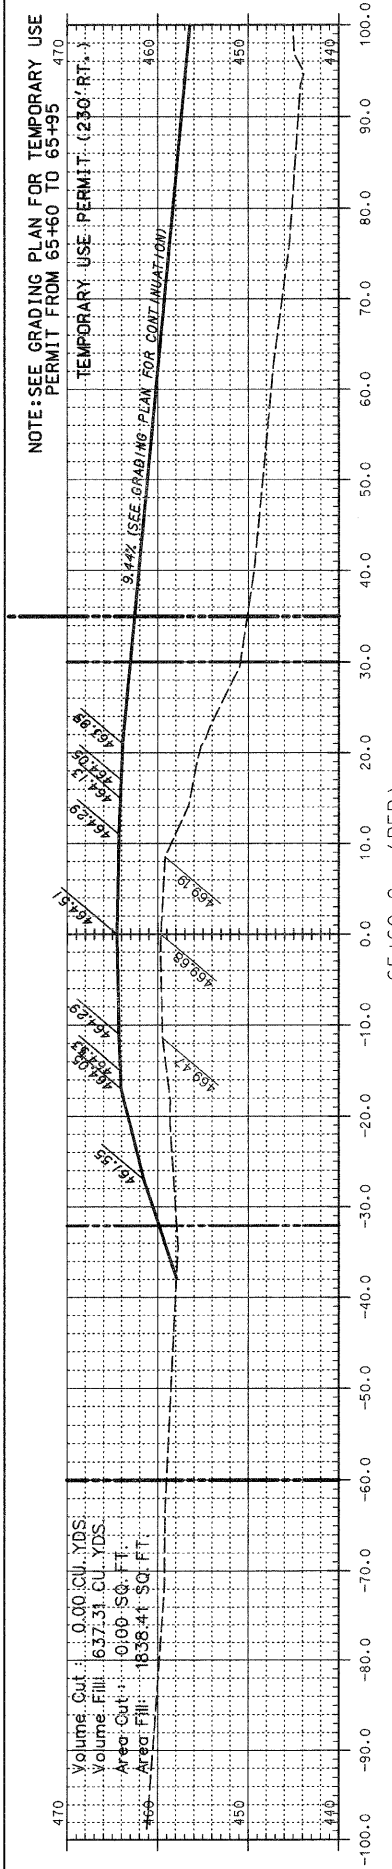


Volume Cut: 0.00 CU YDS
 Volume Fill: 637.31 CU YDS
 Area Cut: 0.00 SQ FT
 Area Fill: 1838.41 SQ FT

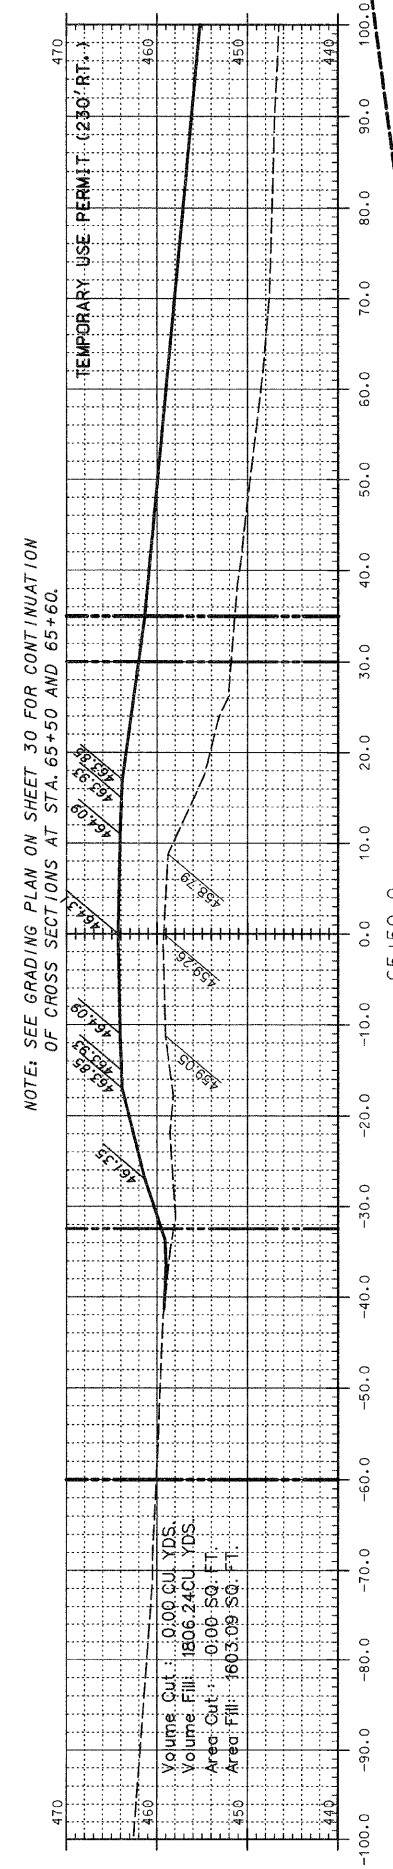


Volume Cut: 0.00 CU YDS
 Volume Fill: 1806.24 CU YDS
 Area Cut: 0.00 SQ FT
 Area Fill: 1603.09 SQ FT

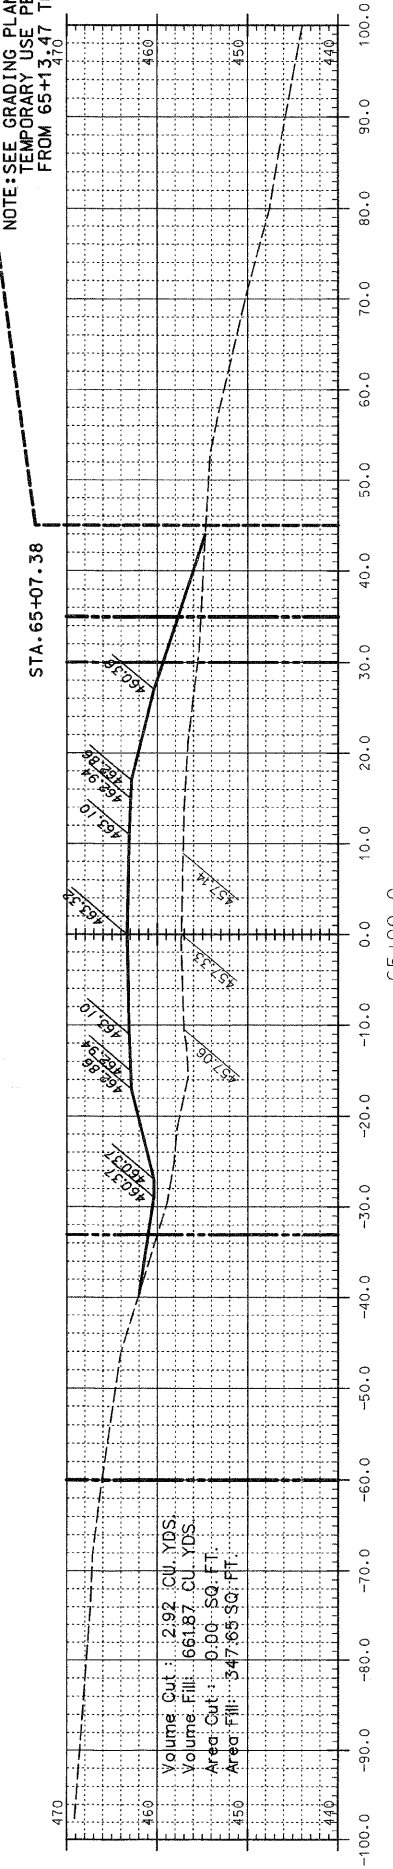


Volume Cut: 2.92 CU YDS
 Volume Fill: 661.87 CU YDS
 Area Cut: 0.00 SQ FT
 Area Fill: 347.65 SQ FT

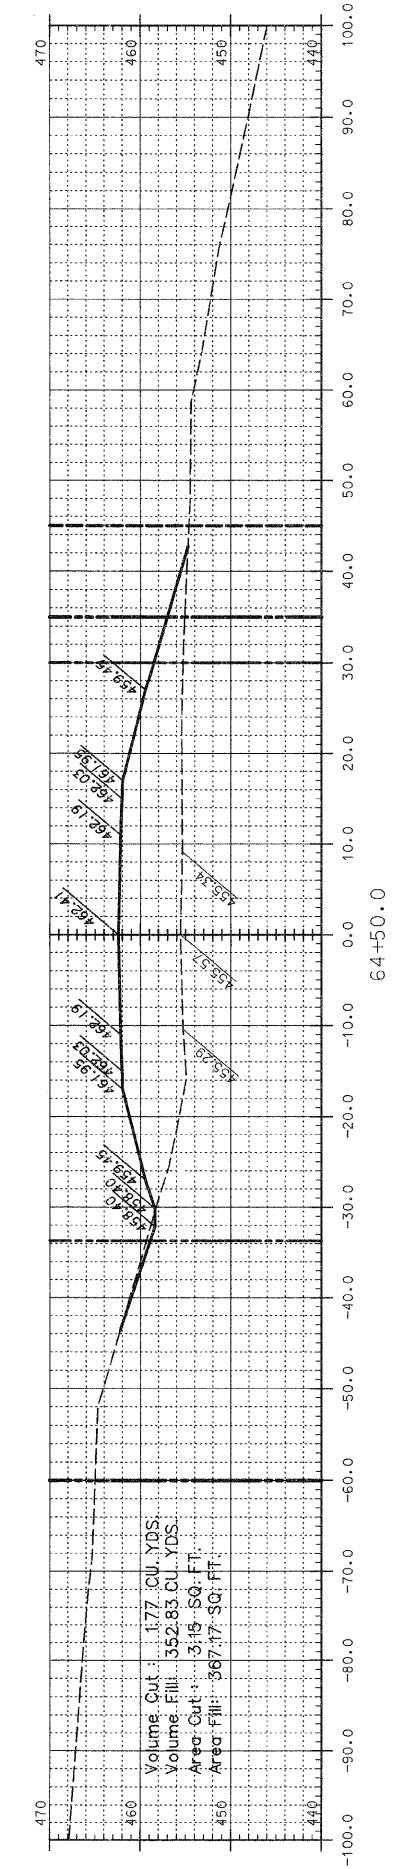


Volume Cut: 1.77 CU YDS
 Volume Fill: 352.83 CU YDS
 Area Cut: 3.15 SQ FT
 Area Fill: 387.17 SQ FT

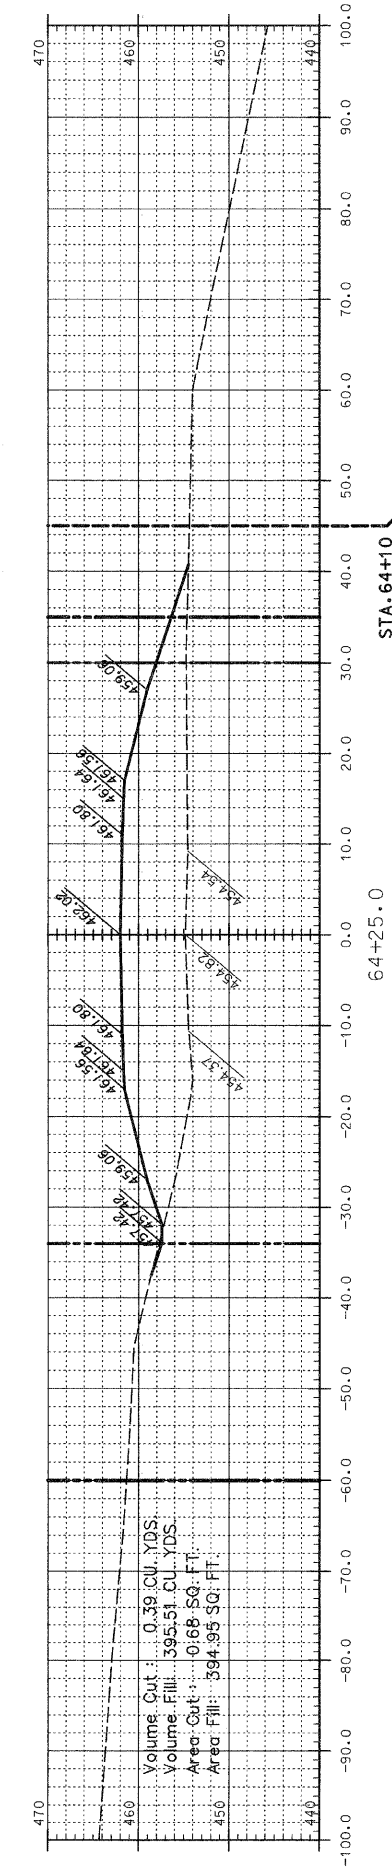

Volume Cut: 0.39 CU YDS
 Volume Fill: 395.51 CU YDS
 Area Cut: 0.68 SQ FT
 Area Fill: 394.95 SQ FT

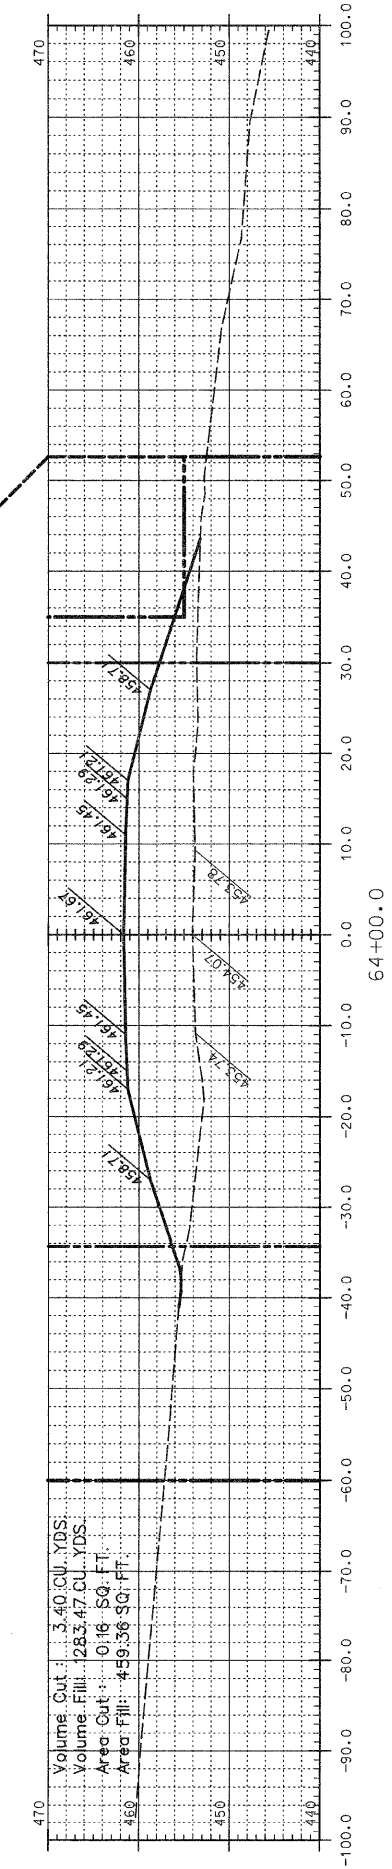

Volume Cut: 3.40 CU YDS
 Volume Fill: 1283.47 CU YDS
 Area Cut: 0.16 SQ FT
 Area Fill: 459.36 SQ FT

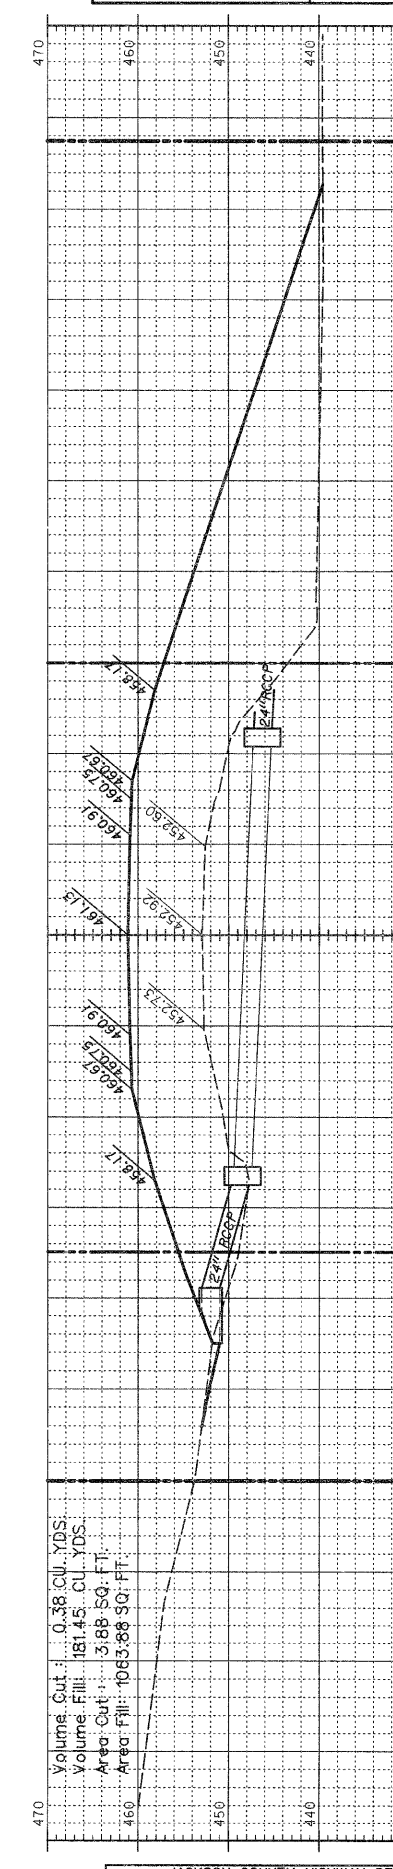

Volume Cut: 0.36 CU YDS
 Volume Fill: 181.45 CU YDS
 Area Cut: 3.88 SQ FT
 Area Fill: 1083.88 SQ FT

NOTE: QUANTITIES SHOWN ARE TO FINISH GRADE. THE ROADWAY MATERIAL IS INCLUDED IN THE QUANTITIES.

LEGEND

- EXISTING RIGHT-OF-WAY
- NEW RIGHT-OF-WAY
- TEMPORARY USE PERMIT

JACKSON COUNTY HIGHWAY DEPARTMENT
 JACKSON COUNTY, ILLINOIS
 BOSKYDELL ROAD
 CROSS SECTIONS - STA. 63+54.5 TO STA. 65+80