


| ROUTE | SECTION | COUNTY | TOWNSHIP | TOTAL SHEETS | SHEET NUMBER |
|---------------------|----------------|---------|--------------------------|--------------|--------------|
| FAS 1919 | 06-00144-00-WR | JACKSON | MAKANDA | 91 | 67 |
| JOB NO. C-99-579-06 | | | PROJECT NO. SR-1919(106) | | |
| BOSKYDELL ROAD | | | CONTRACT NO. 99339 | | |

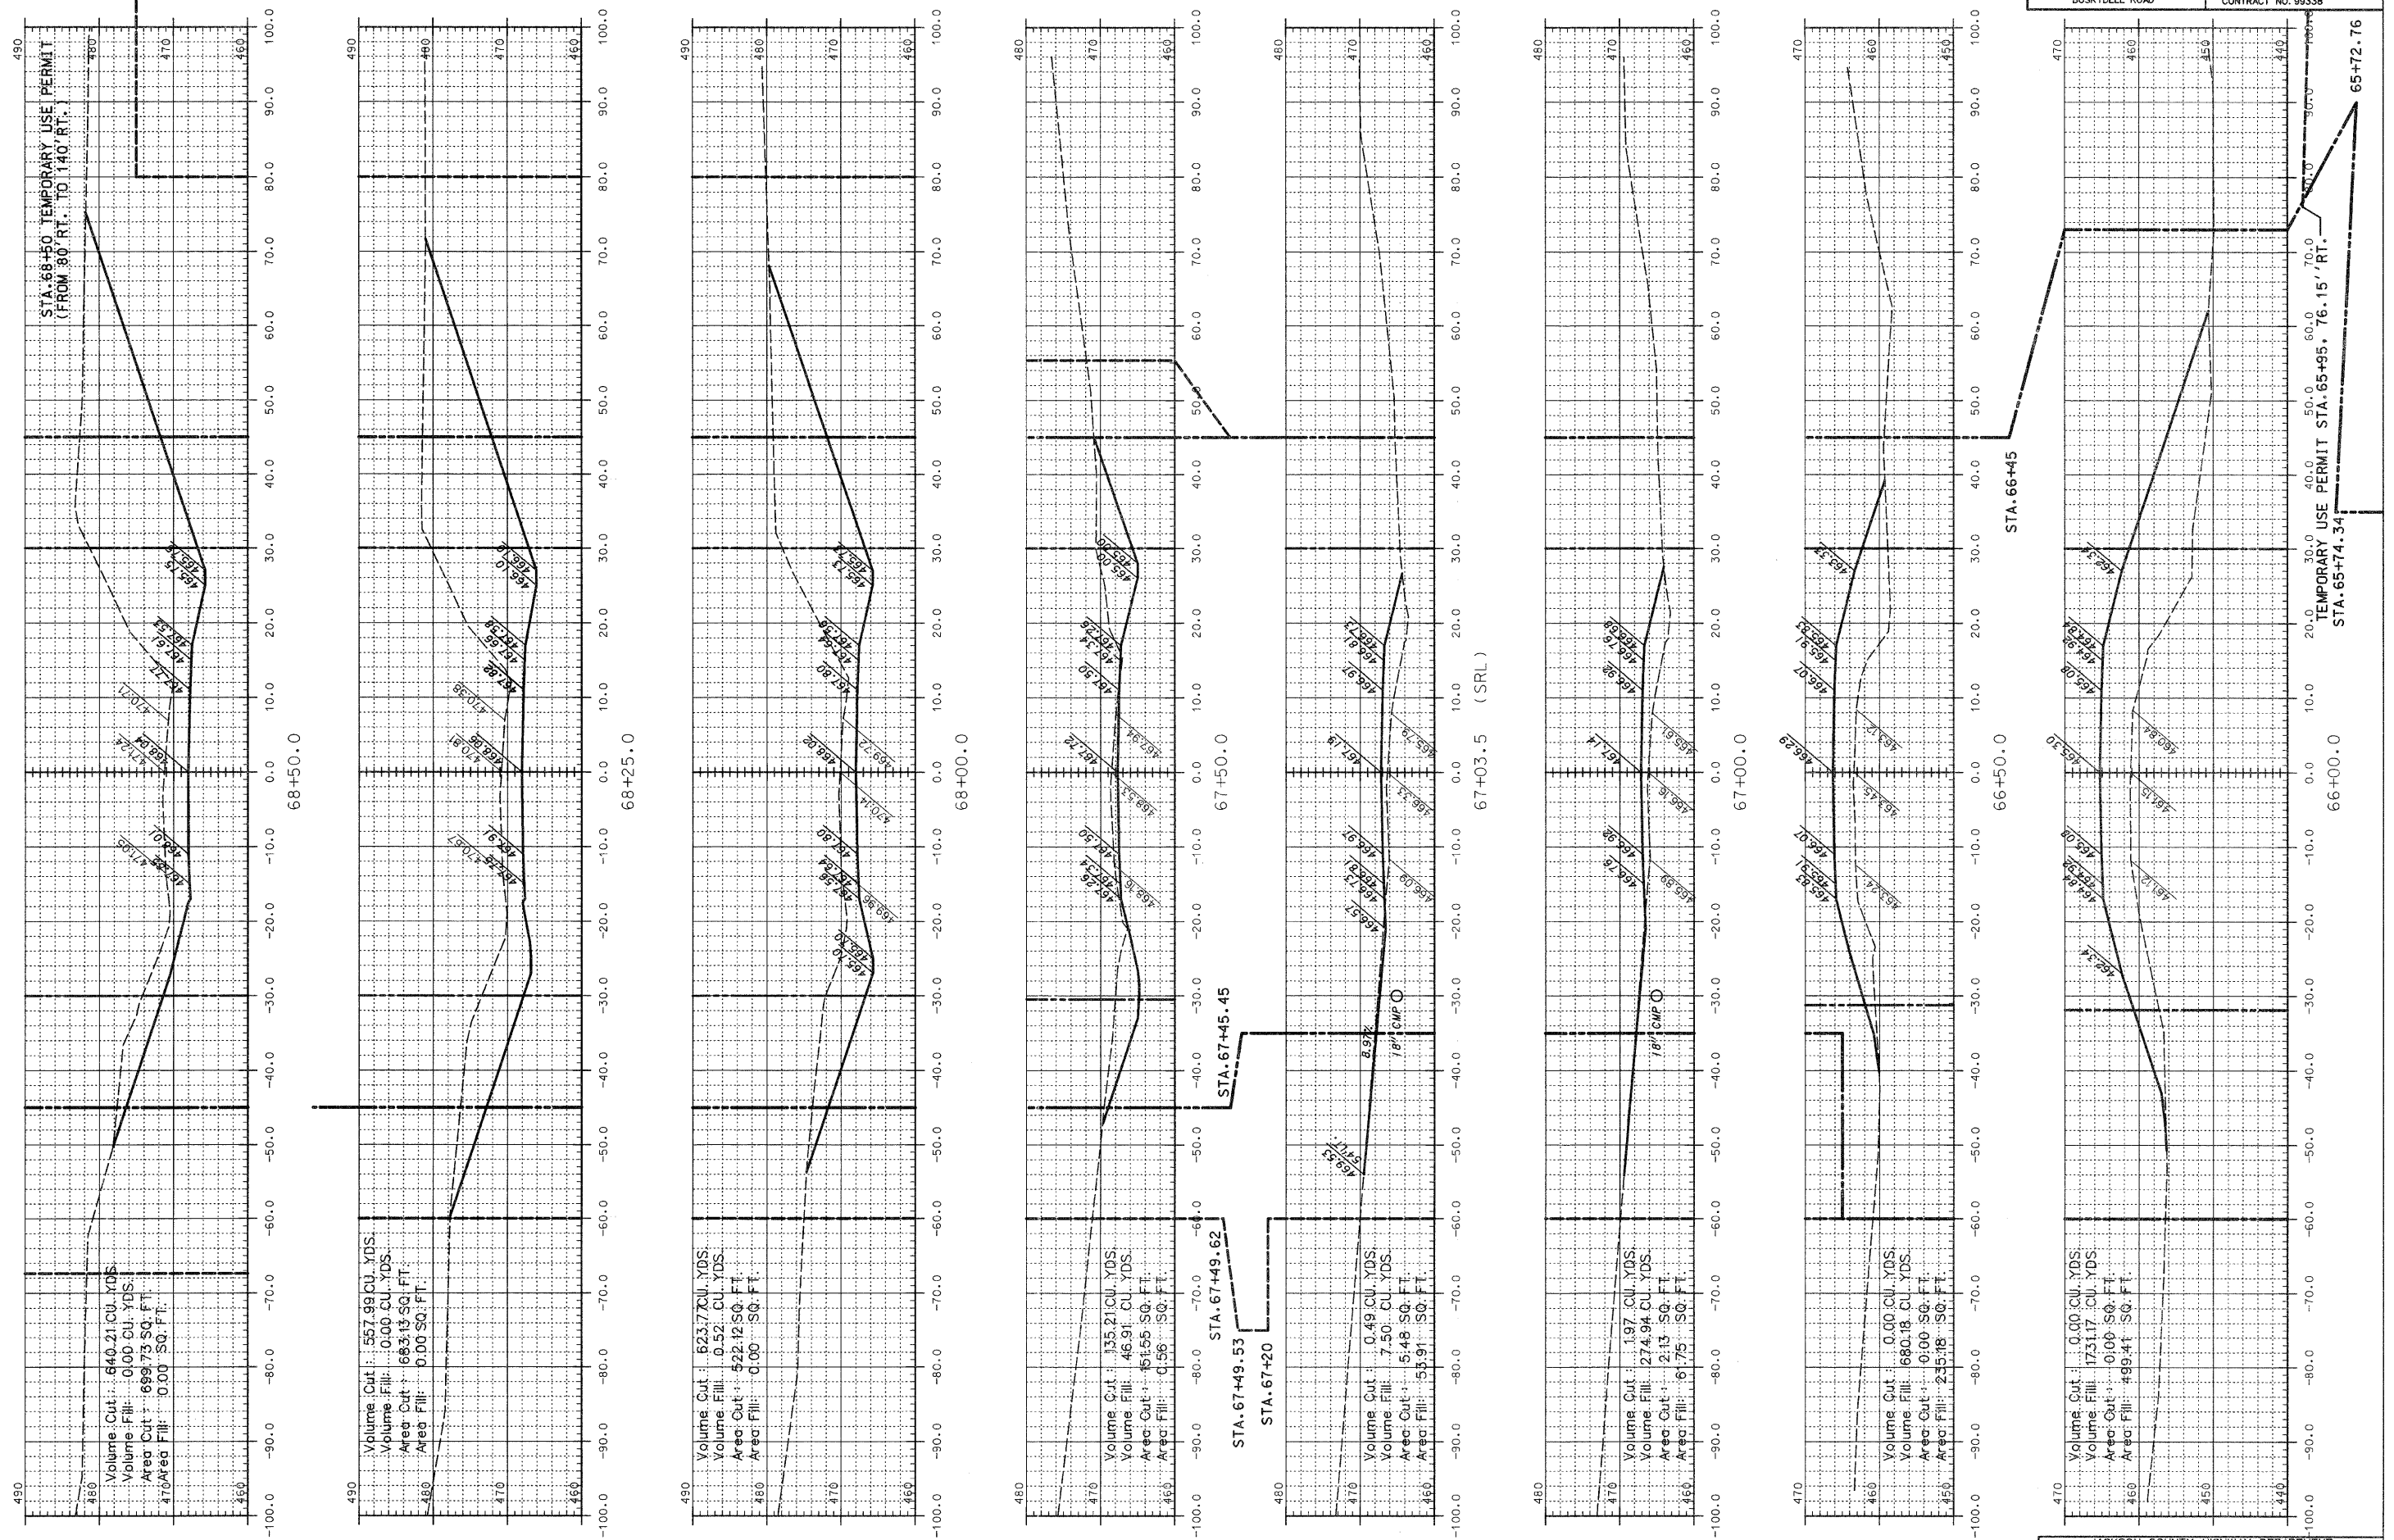

NOTE: QUANTITIES SHOWN ARE TO FINISH GRADE. THE ROADWAY MATERIAL IS INCLUDED IN THE QUANTITIES.

LEGEND

| | |
|-----|-----------------------|
| --- | EXISTING RIGHT-OF-WAY |
| --- | NEW RIGHT-OF-WAY |
| --- | TEMPORARY USE PERMIT |

JACKSON COUNTY HIGHWAY DEPARTMENT
 JACKSON COUNTY, ILLINOIS
 BOSKYDELL ROAD
 CROSS SECTIONS - STA. 66+00 TO STA. 68+50