




4+45

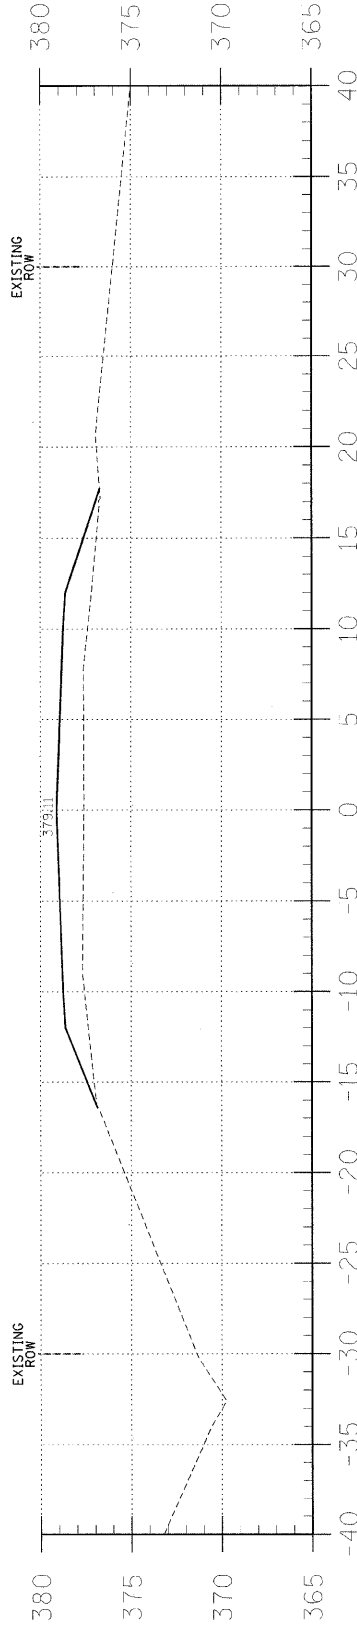


4+00

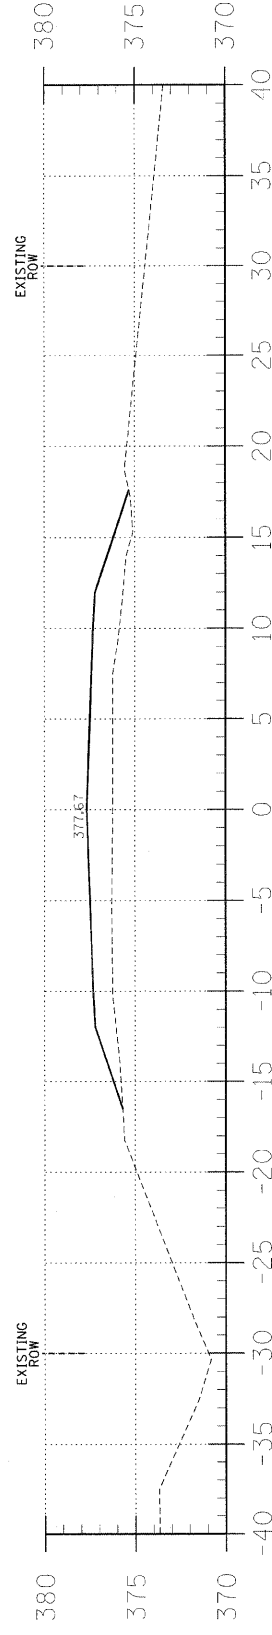


3+50

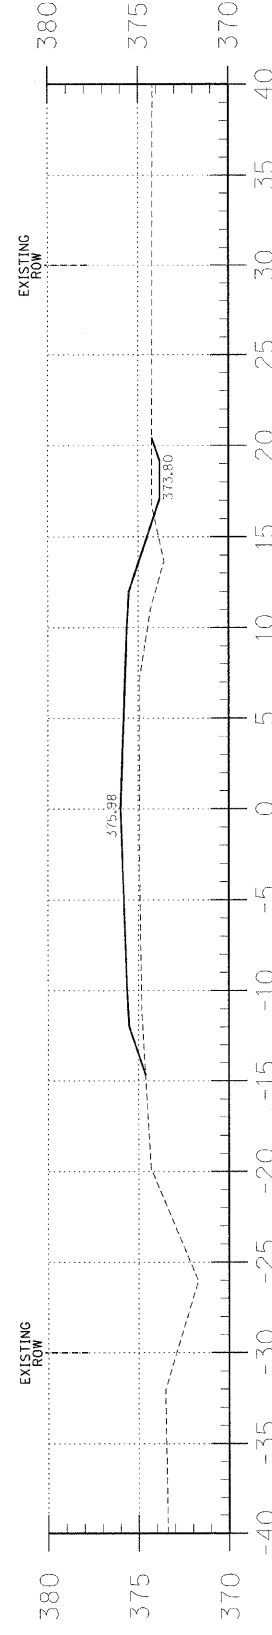

3+00

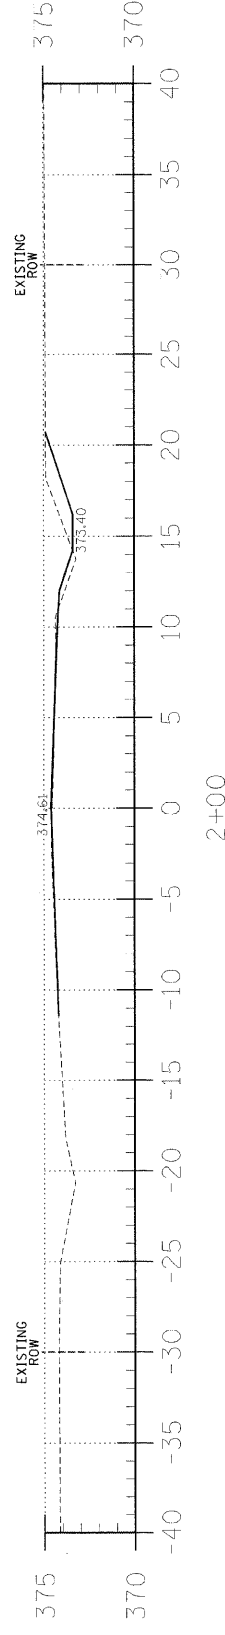

2+00

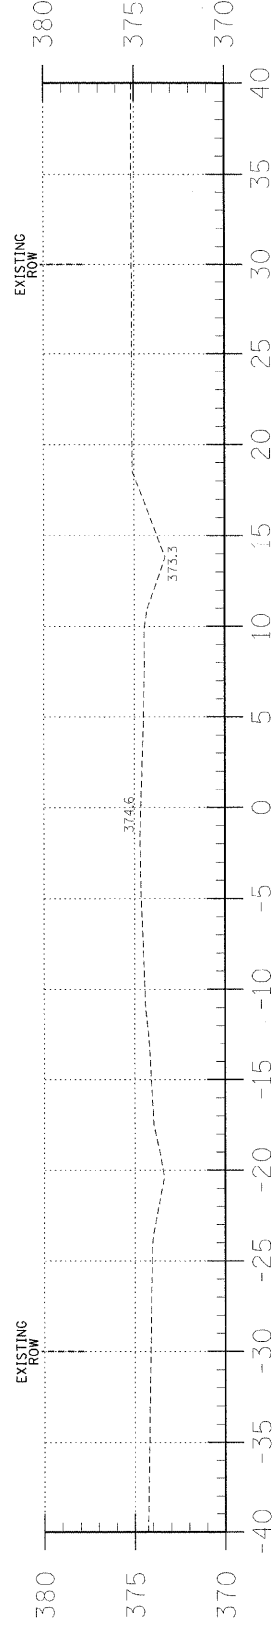


1+75

EARTHWORK SCHEDULE

| LOCATION | EARTH EXCAVATION | | CHANNEL EXCAVATION | | ESTIMATED UNSUITABLE MATERIAL | | SUITABLE MATERIAL ADJUSTED FOR SHRINKAGE | | EMBANKMENT | | EARTHWORK BALANCE WASTE (+) OR SHORTAGE (-) | |
|----------------------|------------------|------------|--------------------|------------|-------------------------------|------------|--|------------|------------|------------|---|------------|
| | CUBIC YARD | CUBIC YARD | CUBIC YARD | CUBIC YARD | CUBIC YARD | CUBIC YARD | CUBIC YARD | CUBIC YARD | CUBIC YARD | CUBIC YARD | CUBIC YARD | CUBIC YARD |
| STA 0+00 TO 4+51.8 | 11.5 | 0.0 | 0.0 | 0.0 | 0.0 | 8.6 | 218.3 | -209.7 | | | | |
| STA 4+51.8 TO 5+48.2 | 0.0 | 275.4 | 0.0 | 137.7 | 103.3 | 0.0 | 0.0 | 103.3 | | | | |
| STA 5+48.2 TO 10+00 | 56.6 | 0.0 | 0.0 | 0.0 | 42.5 | 0.3 | 42.2 | | | | | |
| TOTAL | 68.1 | 275.4 | 137.7 | 154.4 | 218.6 | -64.2 | | | | | | |

F.A.S. 881
OVER BEAR CREEK
WHITE COUNTY, ILLINOIS

AARON M. MEFFORD
NAME
SIGNATURE
DATE
10-18-11
11-30-13
EXPIRES

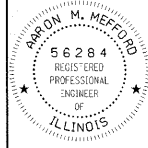

PROFESSIONAL DESIGN FIRM
LAND SURVEY & PROFESSIONAL ENGINEERING CORPORATION
184-000887
(62-032435)(35-002769)



405 W STATE ST
SUITE 1
PRINCETON, IN 47670
PHONE:
(812)-386-7611
FAX:
(812)-385-2812

323 W. 3RD ST.
P.O. BOX 160
MT. CARMEL, IL 62863
PHONE:
(618)-262-8651
FAX:
(618)-263-3327

| | | | | |
|--------------------------------|----------------|------------------|--------------|-----------|
| FAS | SECTION | COUNTY | TOTAL SHEETS | SHEET NO. |
| 881 | 07-00104-00-BR | WHITE | 16 | 3 |
| FED. ROAD DIST. NO. 9 ILLINOIS | | FED. AID PROJECT | | |
| PROJECT# BR5-881(117) | | CONTRACT# 9945: | | |
| JOB NO. C-99-513-08 | | BEAR CREEK | | |
| LEC JOB # H09LJ055NH | | | | |

SHEET TITLE:
CROSS-SECTIONS
SCALE: 1" = 5'
BY: AMM
DATE: 10/11
REV:
3 OF 16 SHEETS
SHEET NO. 3