



404687

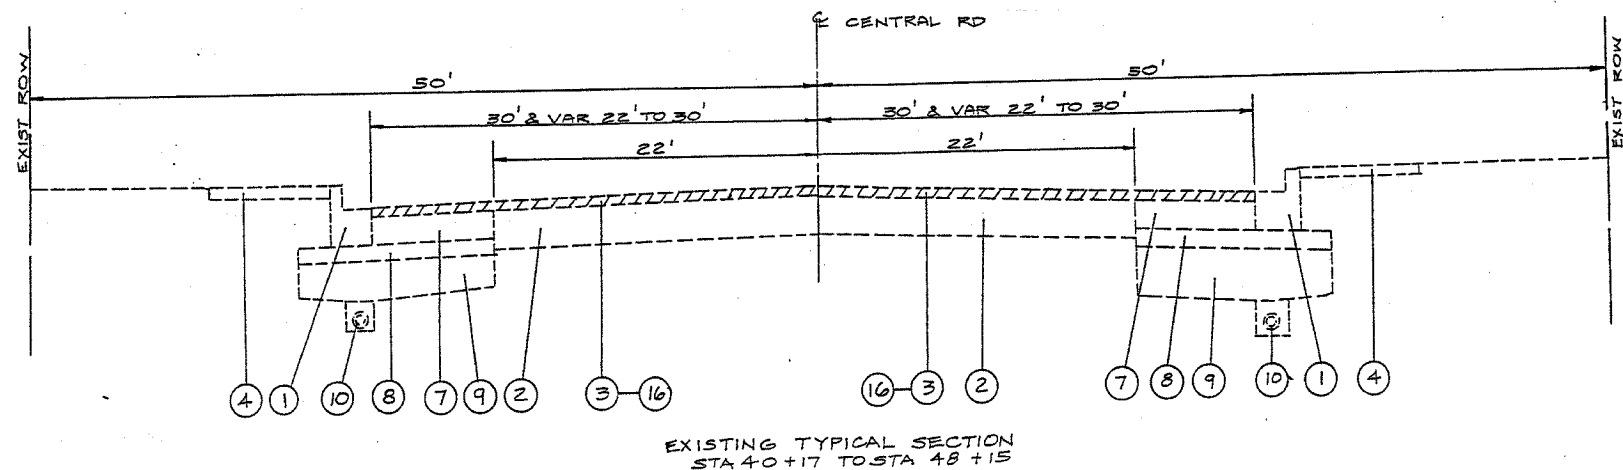

EXISTING TYPICAL SECTION
STA 40+17 TO STA 48+15

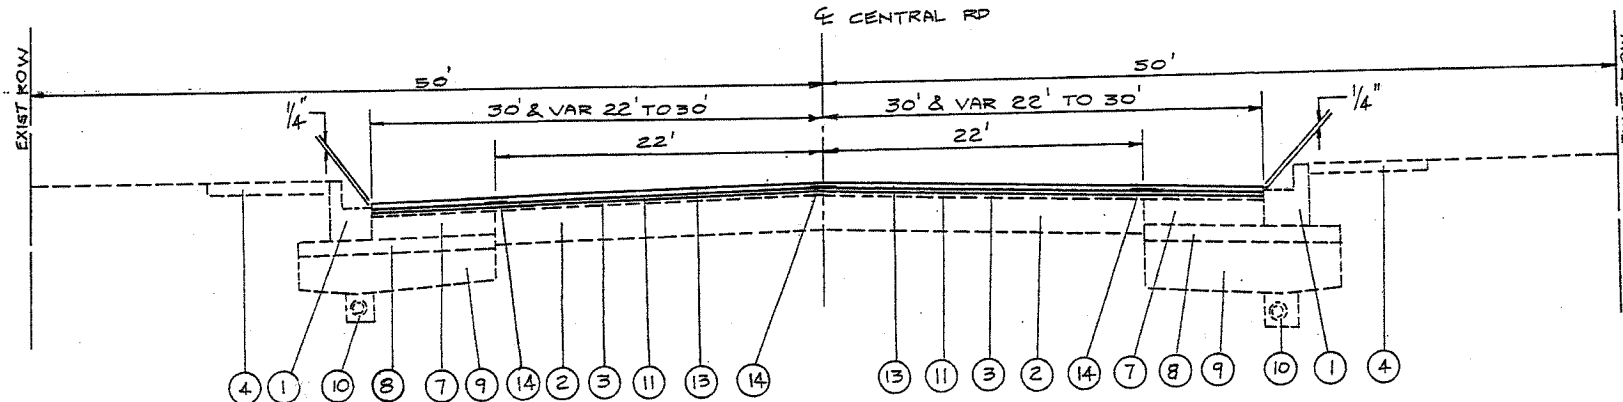

PROPOSED TYPICAL SECTION
STA 40+17 TO STA 48+15

LEGEND

- ① EXIST. COMB. CONC. CURB AND GUTTER, TYPE B-G.24
- ② EXIST. CONC. PAVEMENT 10"
- ③ EXIST. BITUMINOUS CONC. SURFACE COURSE 3" ±
- ④ EXIST. CONC. SIDEWALK
- ⑤ EXIST. COMB. CONC. CURB AND GUTTER, TYPE B-G.12
- ⑥ EXIST. CONC. MEDIAN SURFACE 4"
- ⑦ EXIST. PCC BASE COURSE 7 1/2"
- ⑧ EXIST. SUB-BASE GRANULAR MATERIAL, TYPE B 4"
- ⑨ EXIST. POROUS GRANULAR EMBANKMENT
- ⑩ EXIST. PIPE UNDERDRAINS 6"
- ⑪ PROP. POLYMERIZED LEVELING BINDER (MACHINE METHOD) SUPERPAVE, IL-4.75, N50, 3/4"
- ⑫ PROP. POLYMERIZED BITUMINOUS CONCRETE SURFACE COURSE SUPERPAVE, MIX "F", N90, 1 3/4"
- ⑬ PROP. PARTIAL DEPTH REMOVAL 2"
- ⑭ PROP. PCC PAVEMENT SURFACE REMOVAL, 0" TO 1 1/2" AT OUTSIDE EDGE OF PAVEMENT
- ⑮ PROP. BITUMINOUS SURFACE REMOVAL, 2"
- ⑯ PROP. PARTIAL DEPTH PATCHING

REVISIONS	
NAME	DATE

ILLINOIS DEPARTMENT OF TRANSPORTATION

CENTRAL ROAD

TYPICAL CROSS SECTION

SCALE: VERT. _____
HORIZ. _____

DATE _____ DRAWN BY _____
CHECKED BY _____