


P. A. NO.	SECTION	COUNTY	TOTAL SHEETS	SHEET NO.
3524	86Y-RS-2	COOK	29	8
STA.	TO STA.		60810	
FED. ROAD DIST. NO. 1		ILLINOIS		FED. AID PROJECT

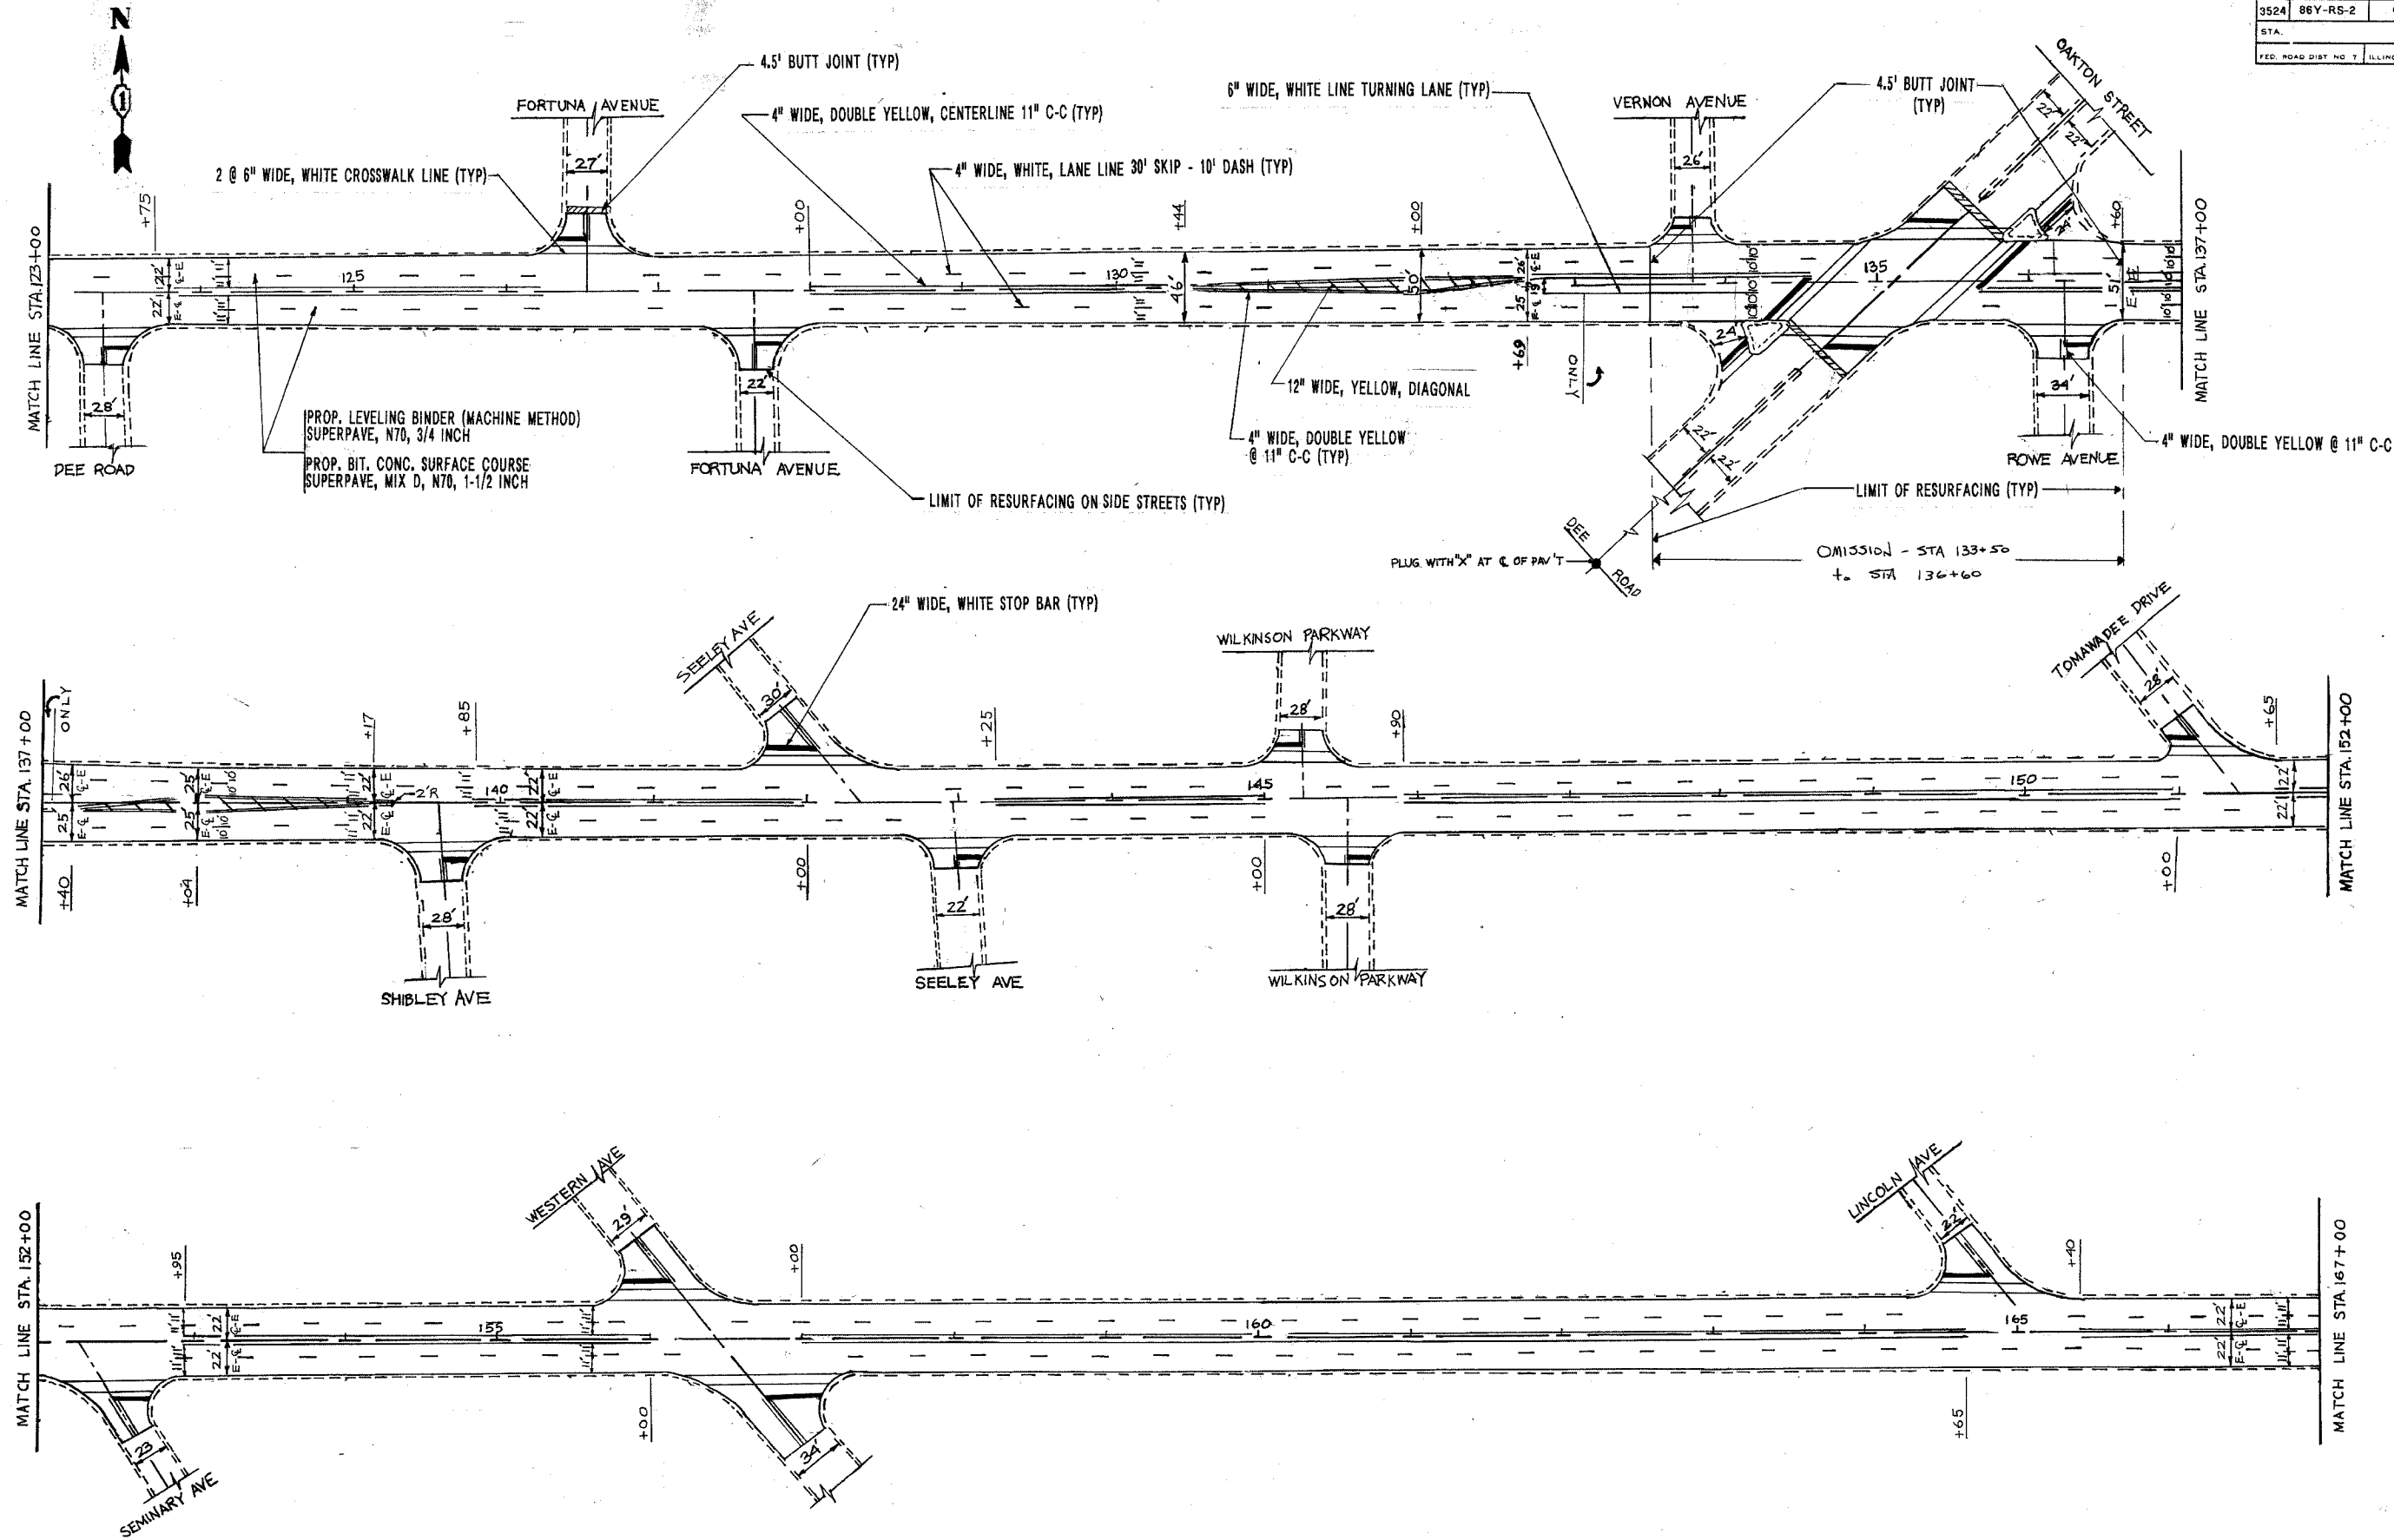

PROP. LEVELING BINDER (MACHINE METHOD)  
SUPERPAVE, N70, 3/4 INCH  
PROP. BIT. CONC. SURFACE COURSE  
SUPERPAVE, MIX D, N70, 1-1/2 INCH

OMISSION - STA 133+50  
+ STA 134+60

ILLINOIS DEPARTMENT OF TRANSPORTATION  
NORTHWEST HIGHWAY  
(FROM I-294 TO TOUHY AVE)  
ROADWAY PLAN AND PAVEMENT MARKING PLAN

REVISIONS	
NAME	DATE

SCALE: VERT. \_\_\_\_\_  
HORIZ. \_\_\_\_\_  
DATE \_\_\_\_\_ DRAWN BY \_\_\_\_\_  
CHECKED BY \_\_\_\_\_