


F. & A. DATE	SECTION	COUNTY	TOTAL SHEETS	SHEET NO.
3524	86Y-RS-2	COOK	29	9
STA.	TO STA.		60810	
FED. ROAD DIST. NO. 7	ILLINOIS	FED. AID PROJECT		

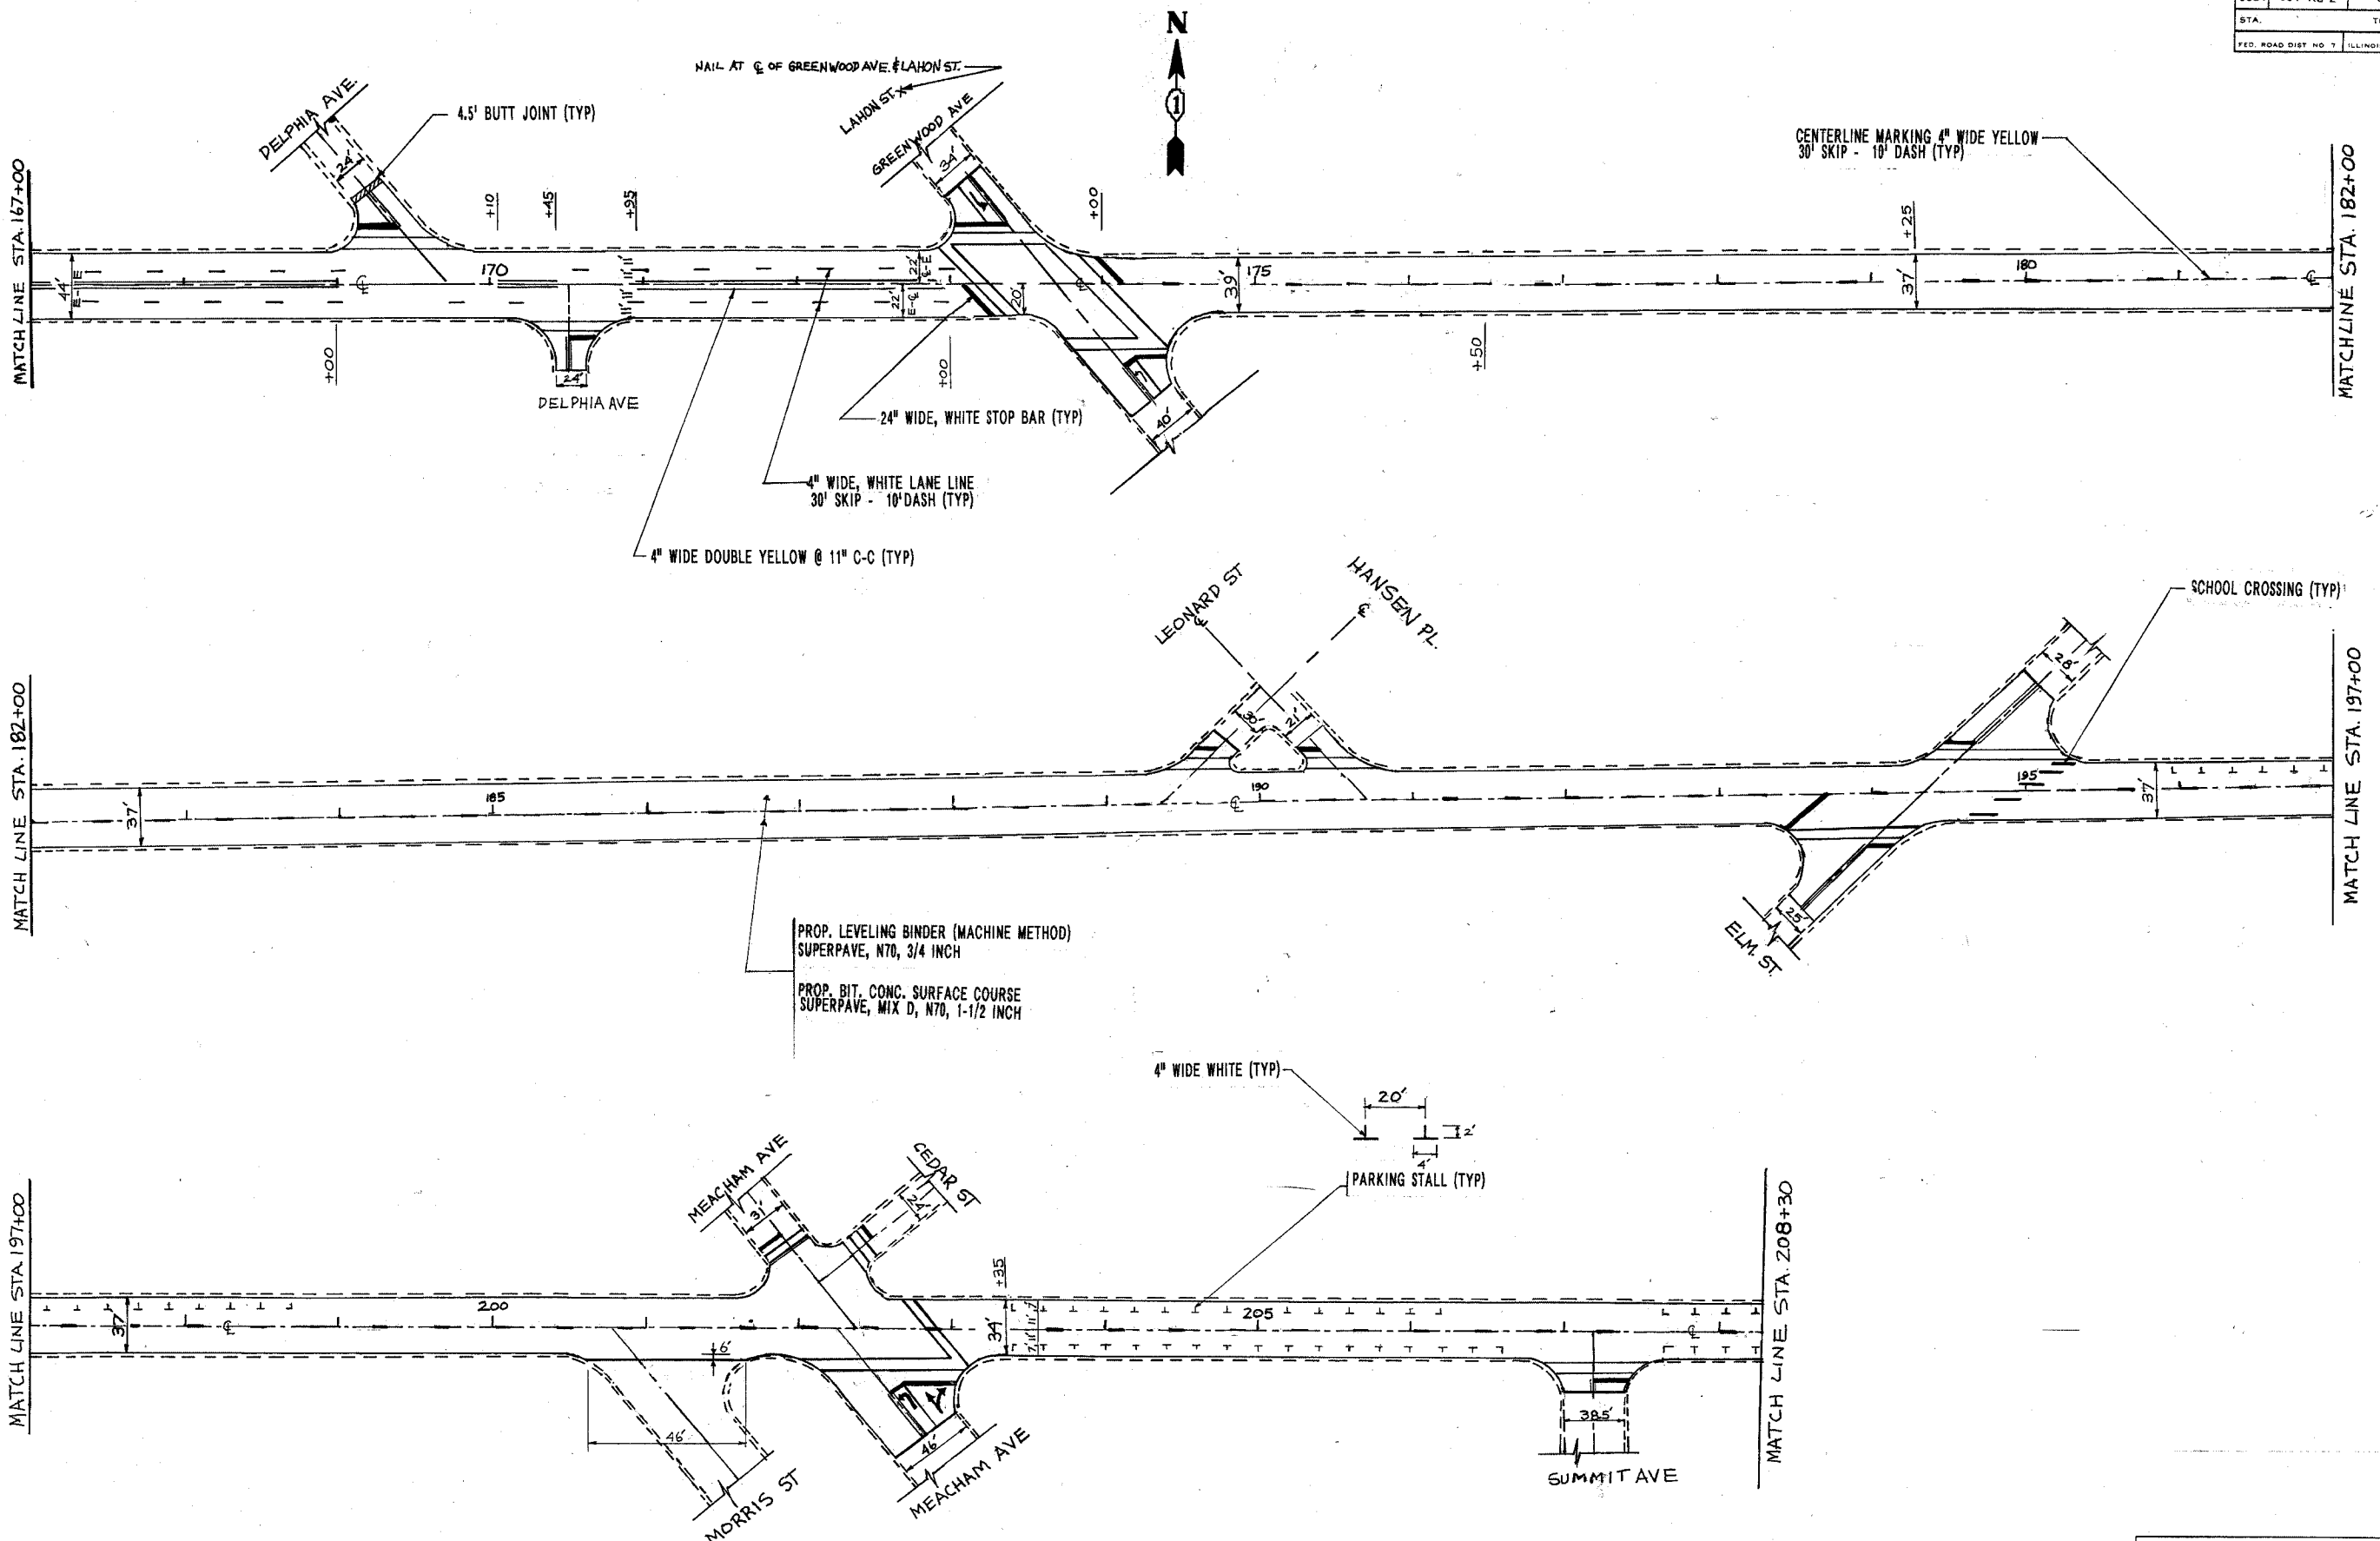

REVISIONS	
NAME	DATE

ILLINOIS DEPARTMENT OF TRANSPORTATION
 NORTHWEST HIGHWAY
 (FROM I-294 TO TOUHY AVE)
 ROADWAY PLAN AND PAVEMENT MARKING PLAN

SCALE: VERT. _____
 HORIZ. _____
 DATE _____

DRAWN BY _____
 CHECKED BY _____

24 INCHES 5/16"