


F. A. SHEETS	SECTION	COUNTY	TOTAL SHEETS	SHEET NO.
3524	86Y-RS-2	COOK	29	10
STA.	TO STA.		10081.0	
FED. ROAD DIST NO. 7	ILLINOIS	FED. AID PROJECT		

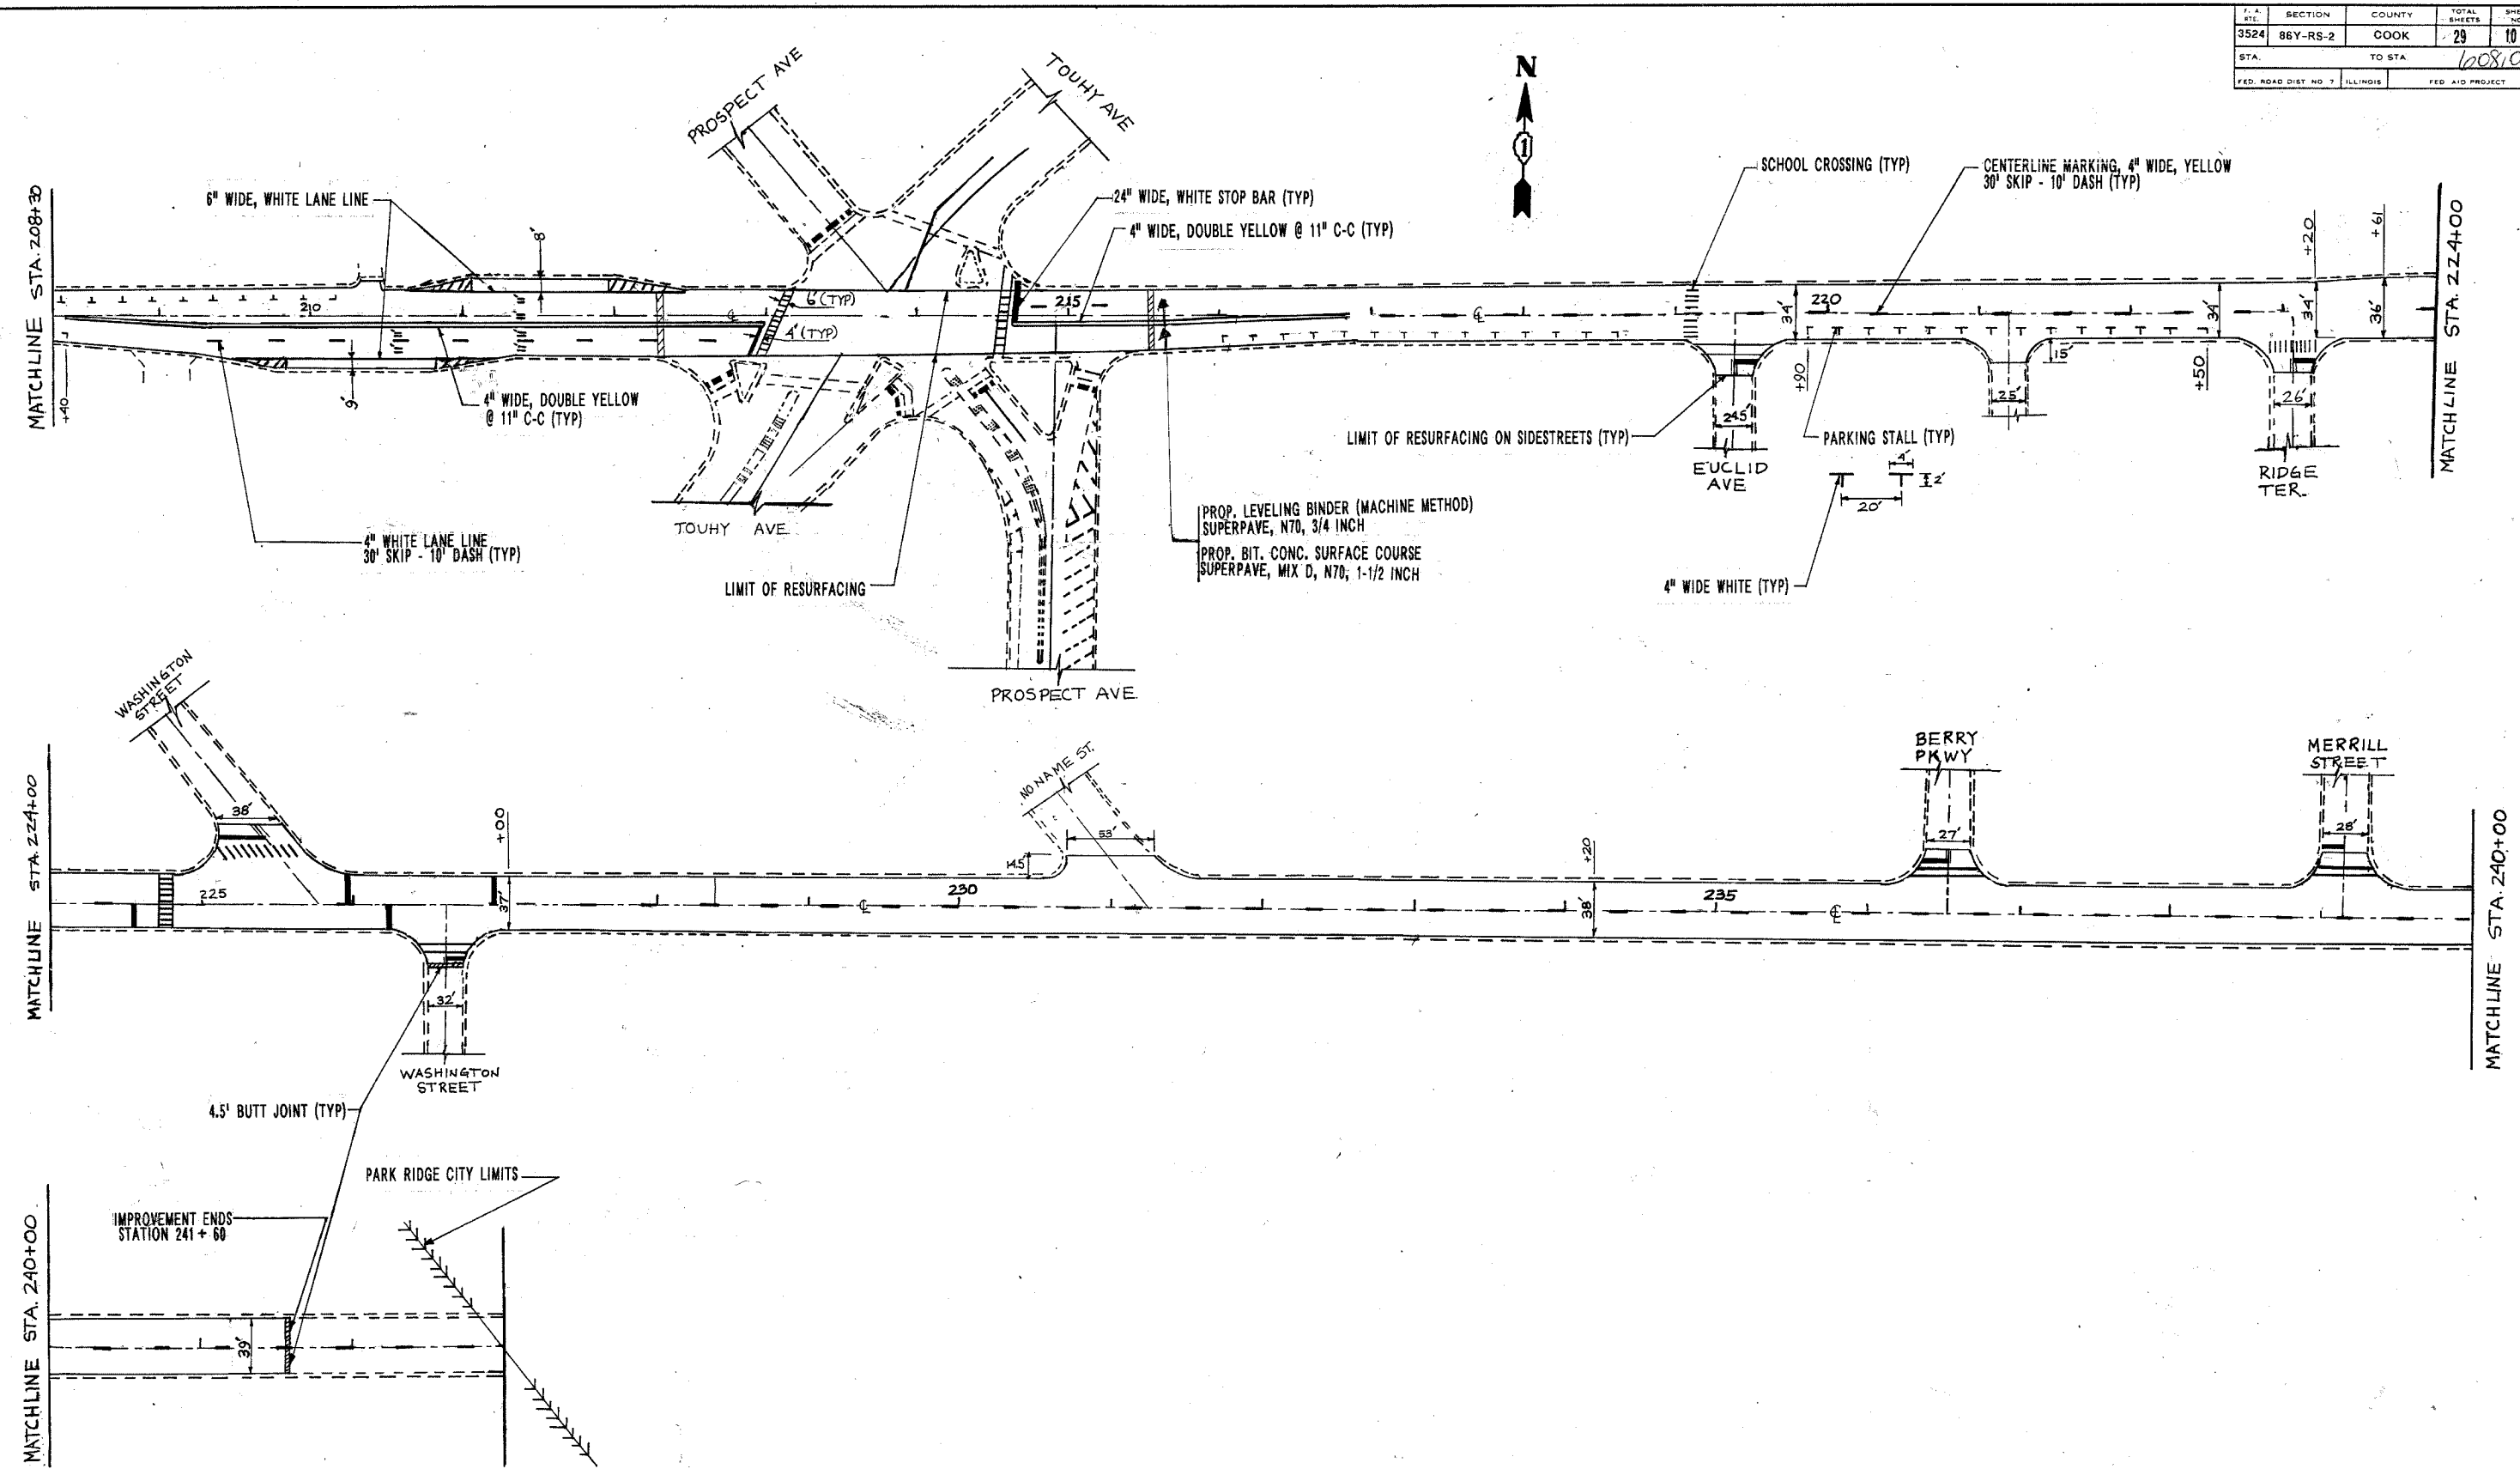

REVISIONS	
NAME	DATE

ILLINOIS DEPARTMENT OF TRANSPORTATION
 NORTHWEST HIGHWAY
 (FROM I-294 TO TOUHY AVE)
 ROADWAY PLAN AND PAVEMENT MARKING PLAN

SCALE: VERT. _____
 HORIZ. _____

DATE _____ DRAWN BY _____
 CHECKED BY _____

11/20/86