


|                     |           |                           |              |           |
|---------------------|-----------|---------------------------|--------------|-----------|
| F.A.I. RTE.         | SECTION   | COUNTY                    | TOTAL SHEETS | SHEET NO. |
| 90/94               | 2003-0311 | COOK                      | 976          | 15        |
| STA.                |           | TO STA.                   |              |           |
| FED. ROAD DIST. NO. |           | ILLINOIS FED. AID PROJECT |              |           |

62583

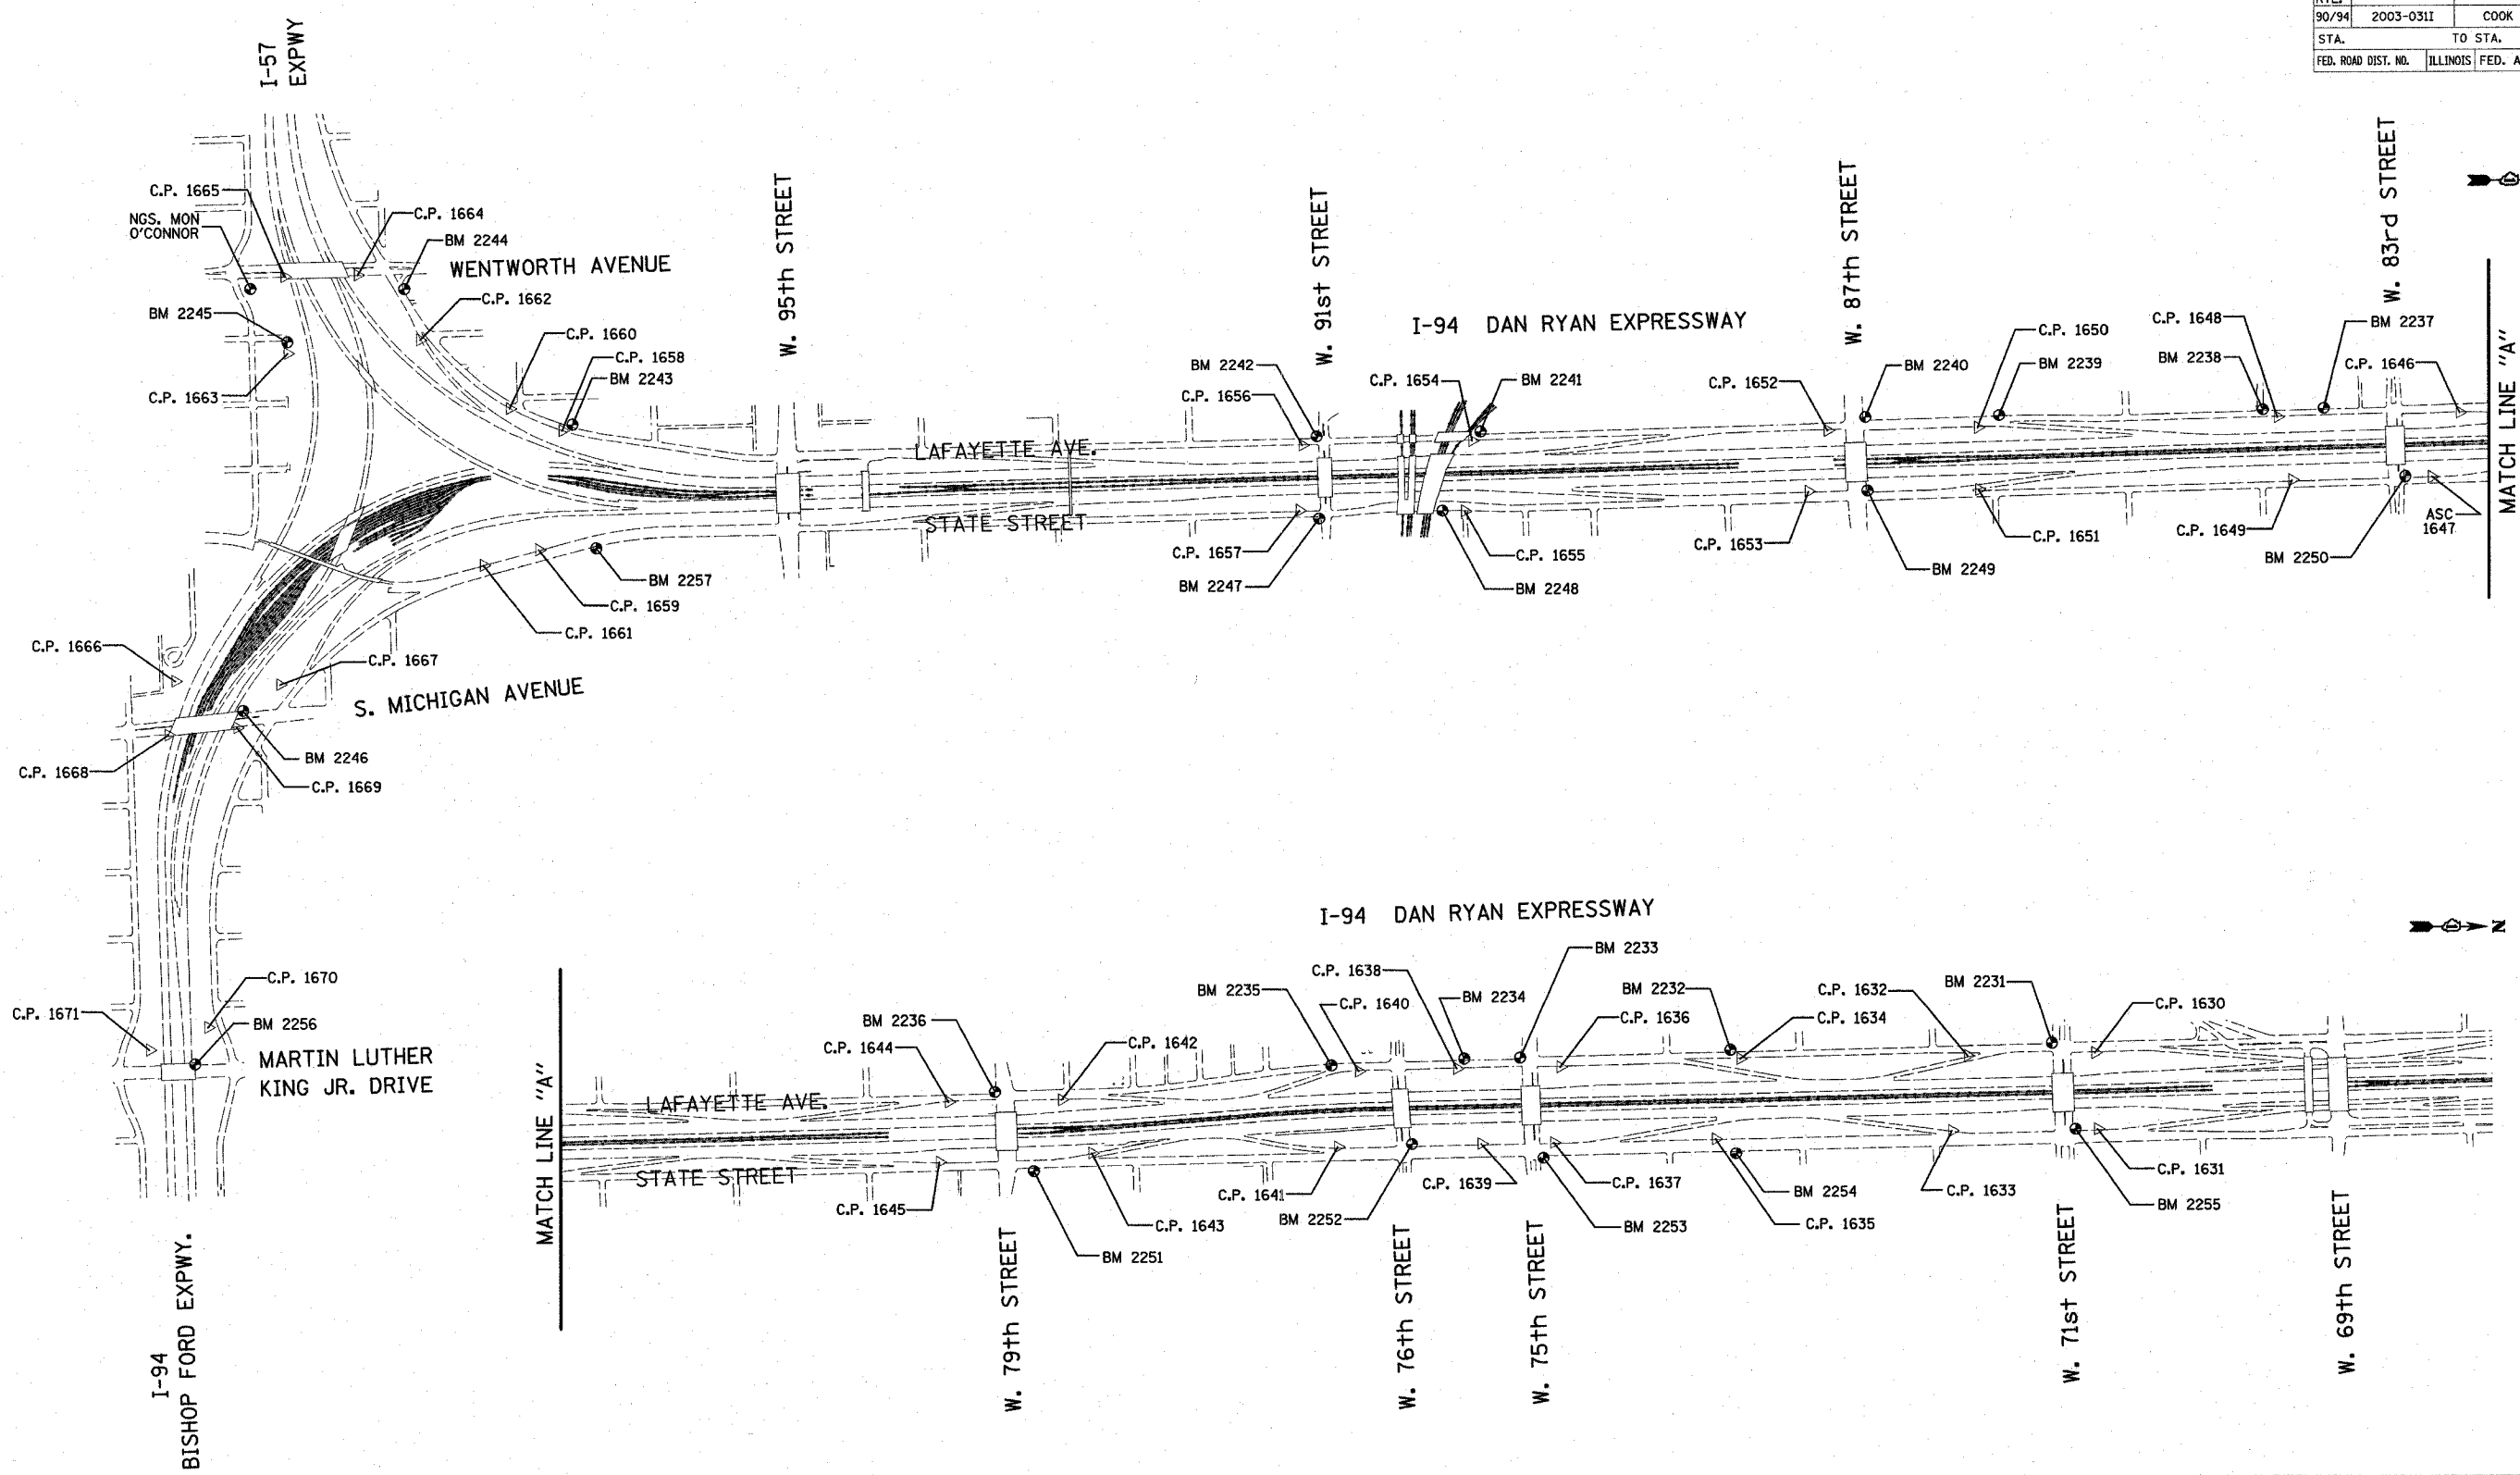

American Surveying Consultants, P.C.  
 SURVEYING-ENGINEERING-CONSTRUCTION-ESTIMATING  
 11411 P.O. Box 671111, IL 60661 605 N. Northway Chicago, IL 60661  
 312-468-8211

| REVISIONS |      |
|-----------|------|
| NAME      | DATE |
|           |      |
|           |      |
ILLINOIS DEPARTMENT OF TRANSPORTATION  
 F.A.I. 90/94 (DAN RYAN EXPRESSWAY)  
 31st STREET TO I-57

SURVEY TIES FOR CONTROL POINTS  
 SHEET 1 OF 4

SCALE: 1"=400'  
 DATE: OCTOBER 29, 2004

DRAWN BY: GSP  
 CHECKED BY: MMW

10/15/2004 09:53:57 PM