



|   |           |        |              |           |
|---|-----------|--------|--------------|-----------|
| F.A.I. RTE.                                     | SECTION   | COUNTY | TOTAL SHEETS | SHEET NO. |
| 90/94   | 2003-0311 | COOK   | 976          | 56        |
| STA.  | TO STA.   |        |              |           |
| FED. ROAD DIST. NO. 1 ILLINOIS FED. AID PROJECT |           |        |              |           |

62583


NOTES:  
1. SEE DRAWINGS ME-01 AND ME-02 FOR ELECTRICAL SYMBOLS AND ABBREVIATIONS.

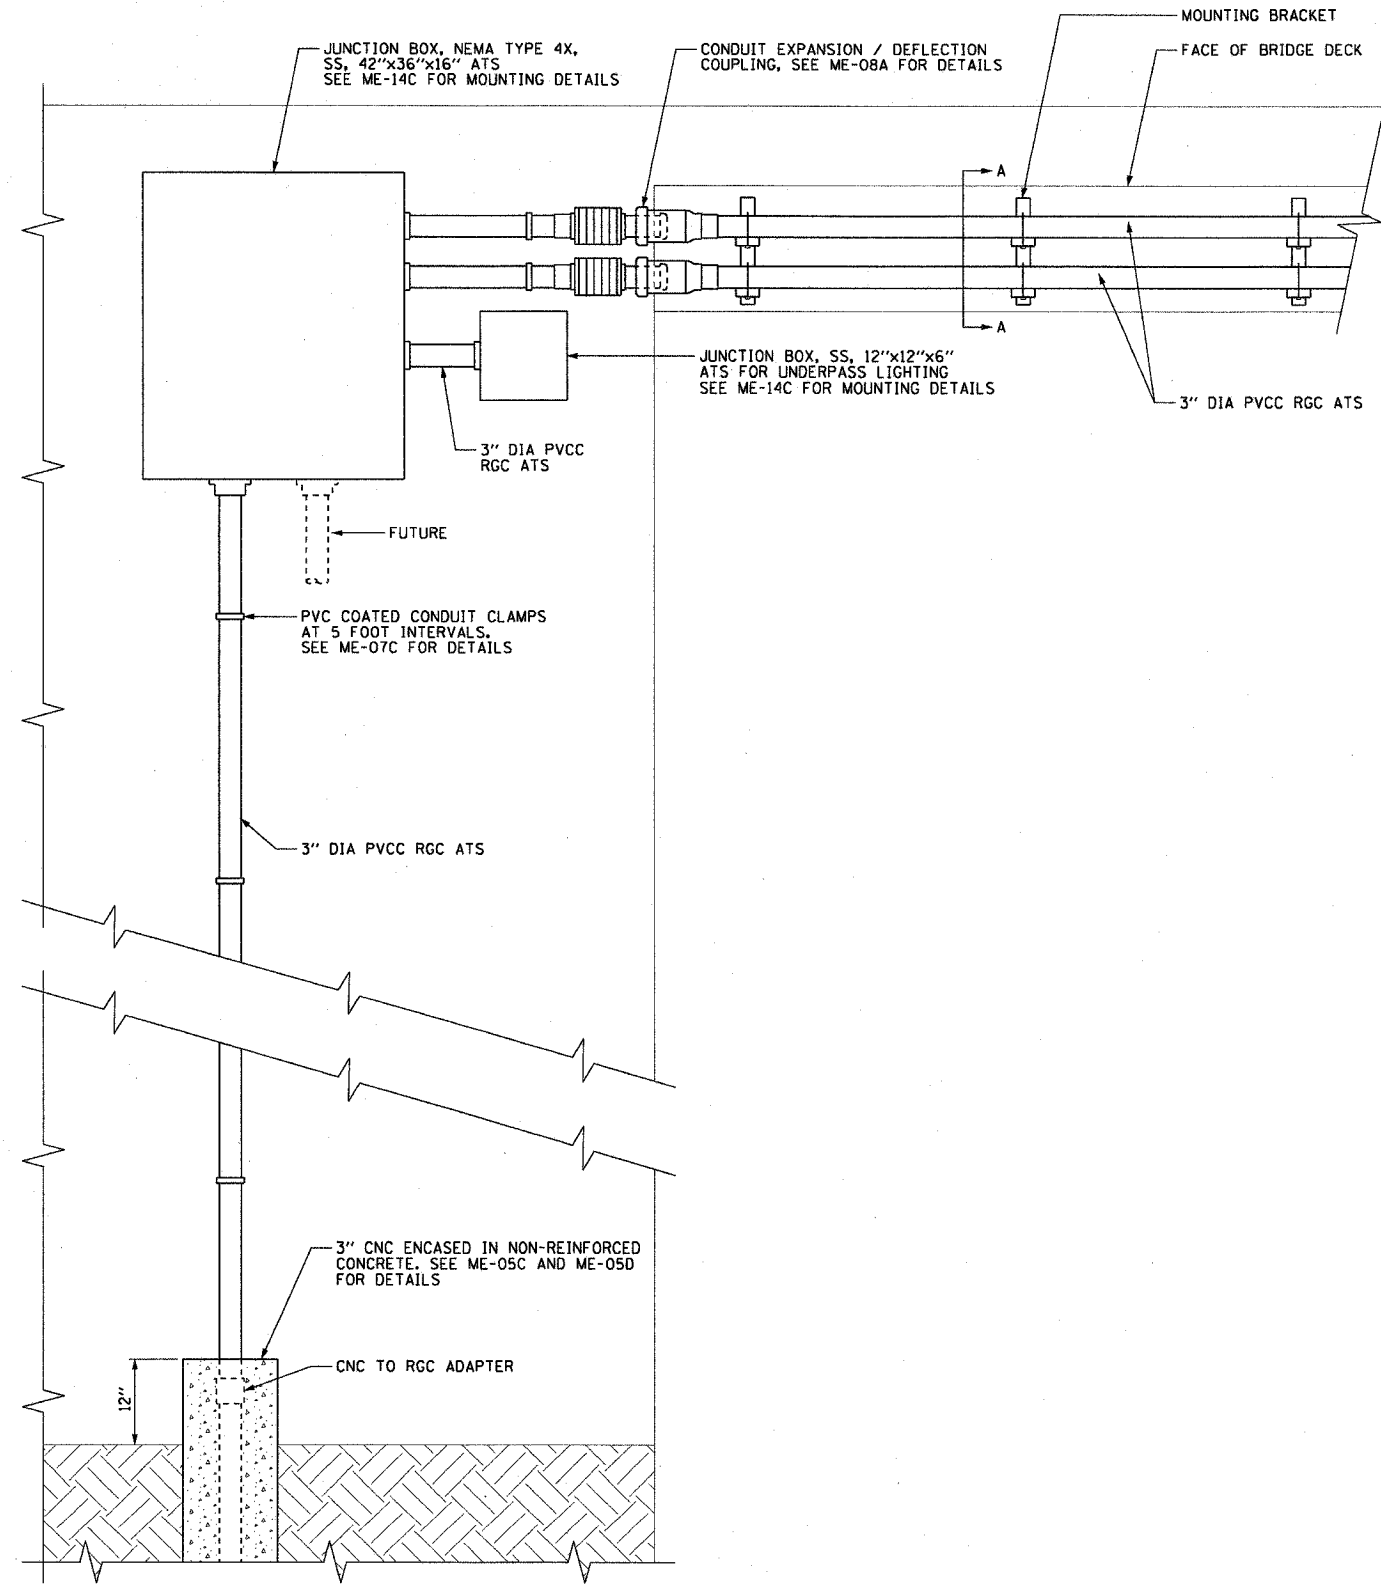

ME-14A OVERPASS CONDUIT INSTALLATION DETAIL  
NOT TO SCALE  
DETAIL FOR REFERENCE ONLY, NOT INCLUDED IN THIS CONTRACT

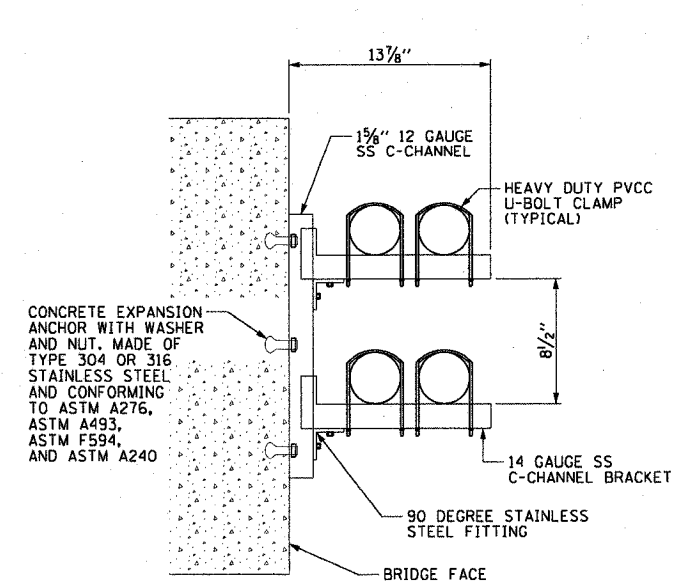

ME-14B MOUNTING BRACKET DETAIL A-A  
NOT TO SCALE  
DETAIL FOR REFERENCE ONLY, NOT INCLUDED IN THIS CONTRACT

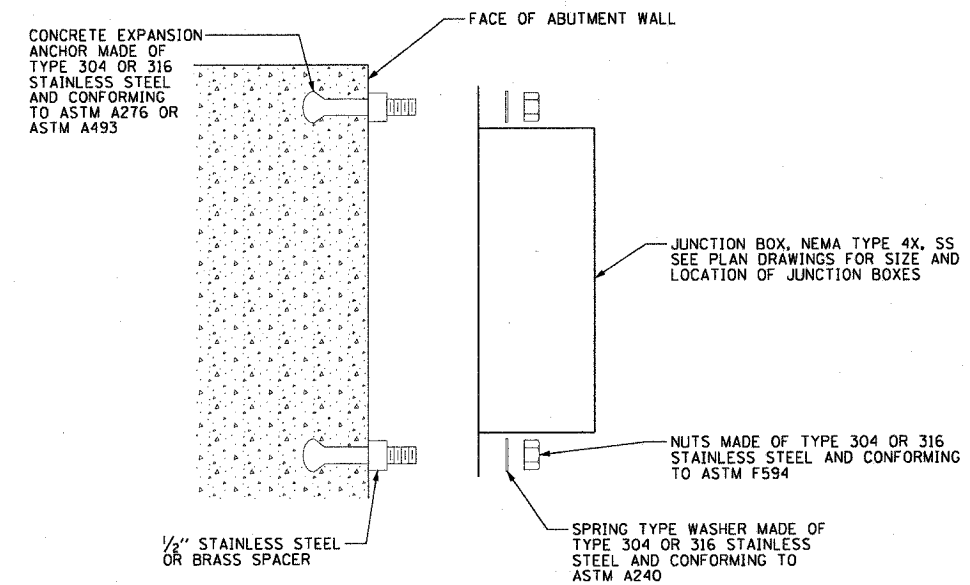

ME-14C JUNCTION BOX MOUNTED TO STRUCTURE  
NOT TO SCALE

ME-14

| REVISIONS |      |
|-----------|------|
| NAME      | DATE |
|           |      |
|           |      |
ILLINOIS DEPARTMENT OF TRANSPORTATION  
F.A.I. 90/94 (DAN RYAN EXPRESSWAY)  
31st STREET TO I-57  
63rd STREET OVERPASS  
CONDUIT INSTALLATION DETAILS

SCALE: NOT TO SCALE DRAWN BY: CJM  
DATE: October 29, 2004 CHECKED BY: WDS

10/29/2004 10:58:20 AM