

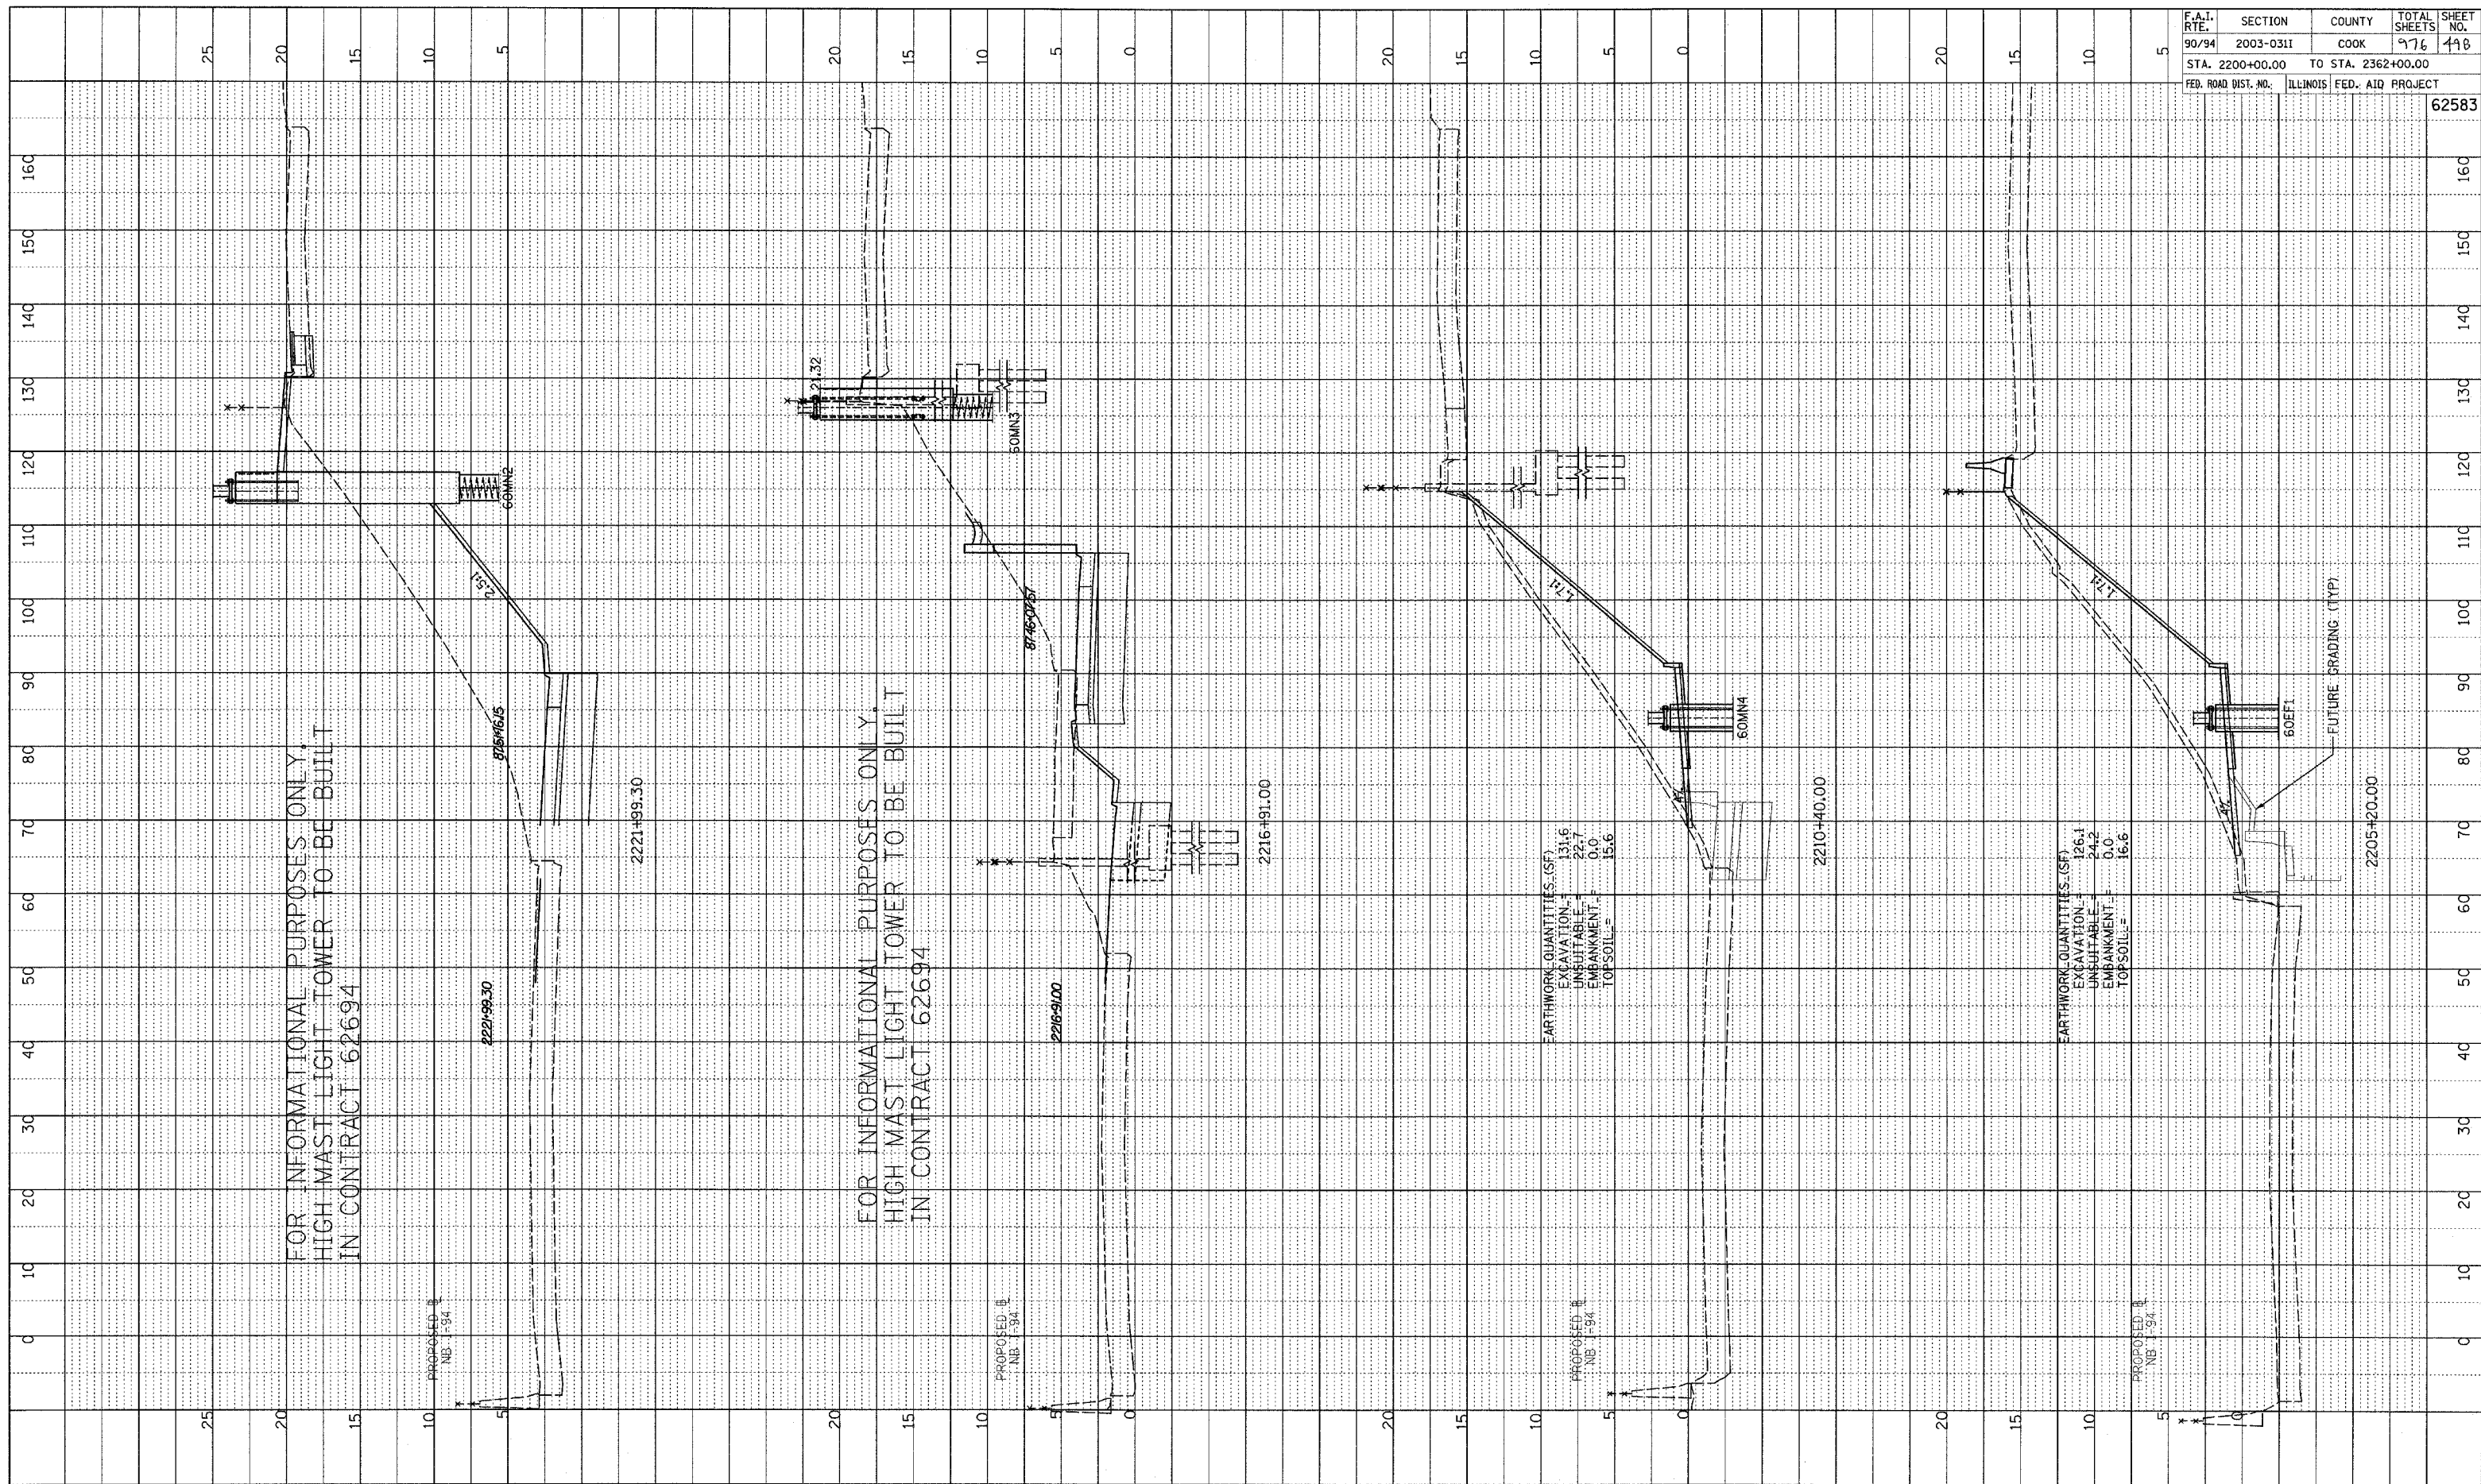


PROFILE NO. \_\_\_\_\_ DATE \_\_\_\_\_  
 DRAWN BY \_\_\_\_\_  
 CHECKED BY \_\_\_\_\_  
 IN CHARGE BY \_\_\_\_\_  
 NO. \_\_\_\_\_  
 STRUCTURE NOTATION: CHFD

F.A.I. RTE.	SECTION	COUNTY	TOTAL SHEETS	SHEET NO.
90/94	2003-0311	COOK	976	498
STA. 2200+00.00		TO STA. 2362+00.00		
FED. ROAD DIST. NO.		ILLINOIS FED. AID PROJECT		62583

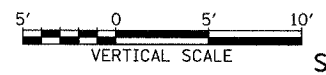

TYLIN INTERNATIONAL

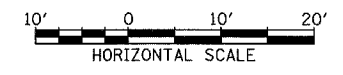

NB I-94 (DAN RYAN EXPRESSWAY)  
 STA. 2205+20 TO STA. 2221+99.30