

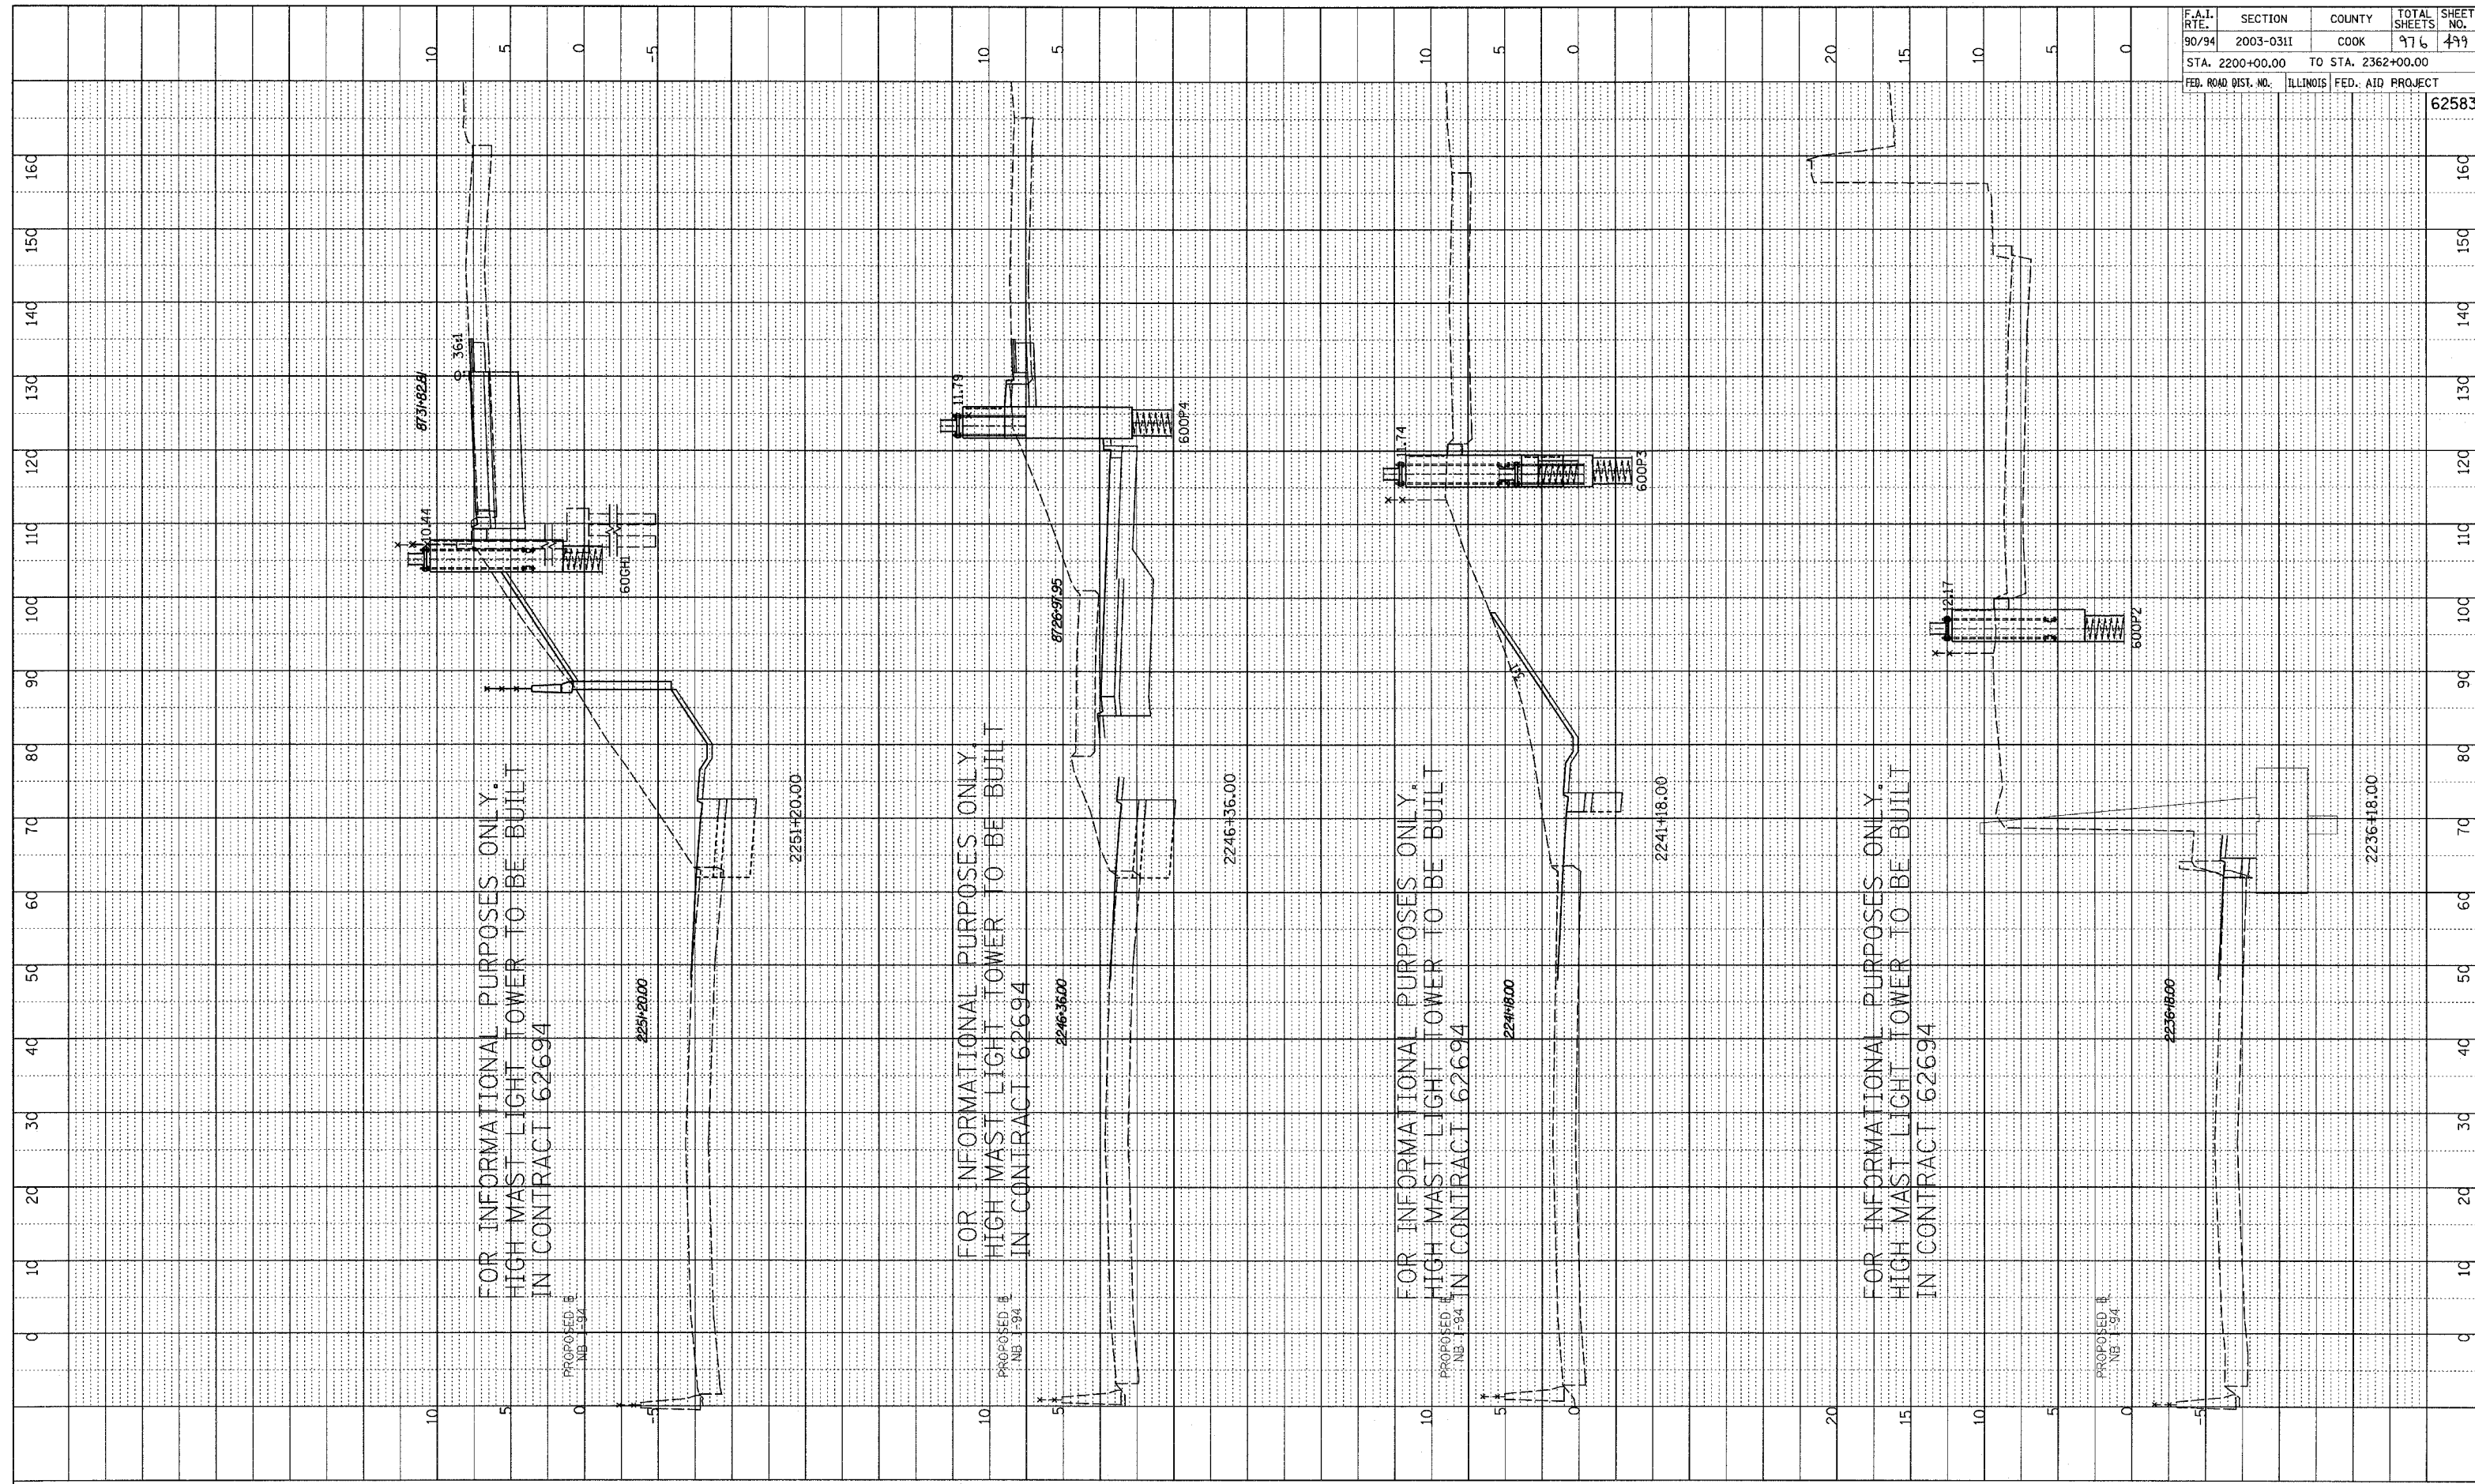


SURVEYED  
 GRADES CHECKED  
 B.M. NOTED  
 STRUCTURE NOTATIONS BRAD  
 NO. \_\_\_\_\_  
 NO. \_\_\_\_\_  
 NO. \_\_\_\_\_

F.A.I. RTE.	SECTION	COUNTY	TOTAL SHEETS	SHEET NO.
90/94	2003-03II	COOK	976	499
STA. 2200+00.00		TO STA. 2362+00.00		
FED. ROAD DIST. NO.		ILLINOIS FED. AID PROJECT		62583

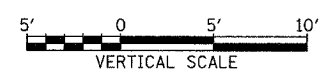

TYL INTERNATIONAL

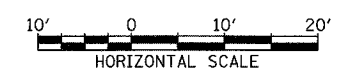

NB I-94 (DAN RYAN EXPRESSWAY)  
 STA. 2236+18 TO 2251+20