


PROFILE  
 SURVEYED  
 GRADES CHECKED  
 NOTE BOOK  
 NO. \_\_\_\_\_  
 STRUCTURE NOTATIONS CHFD



F.A.I. RTE.	SECTION	COUNTY	TOTAL SHEETS	SHEET NO.
90/94	2003-0311	COOK	976	500
STA. 2200+00.00 TO STA. 2362+00.00		ILLINOIS FED. AID PROJECT		
FED. ROAD DIST. NO.		62583		

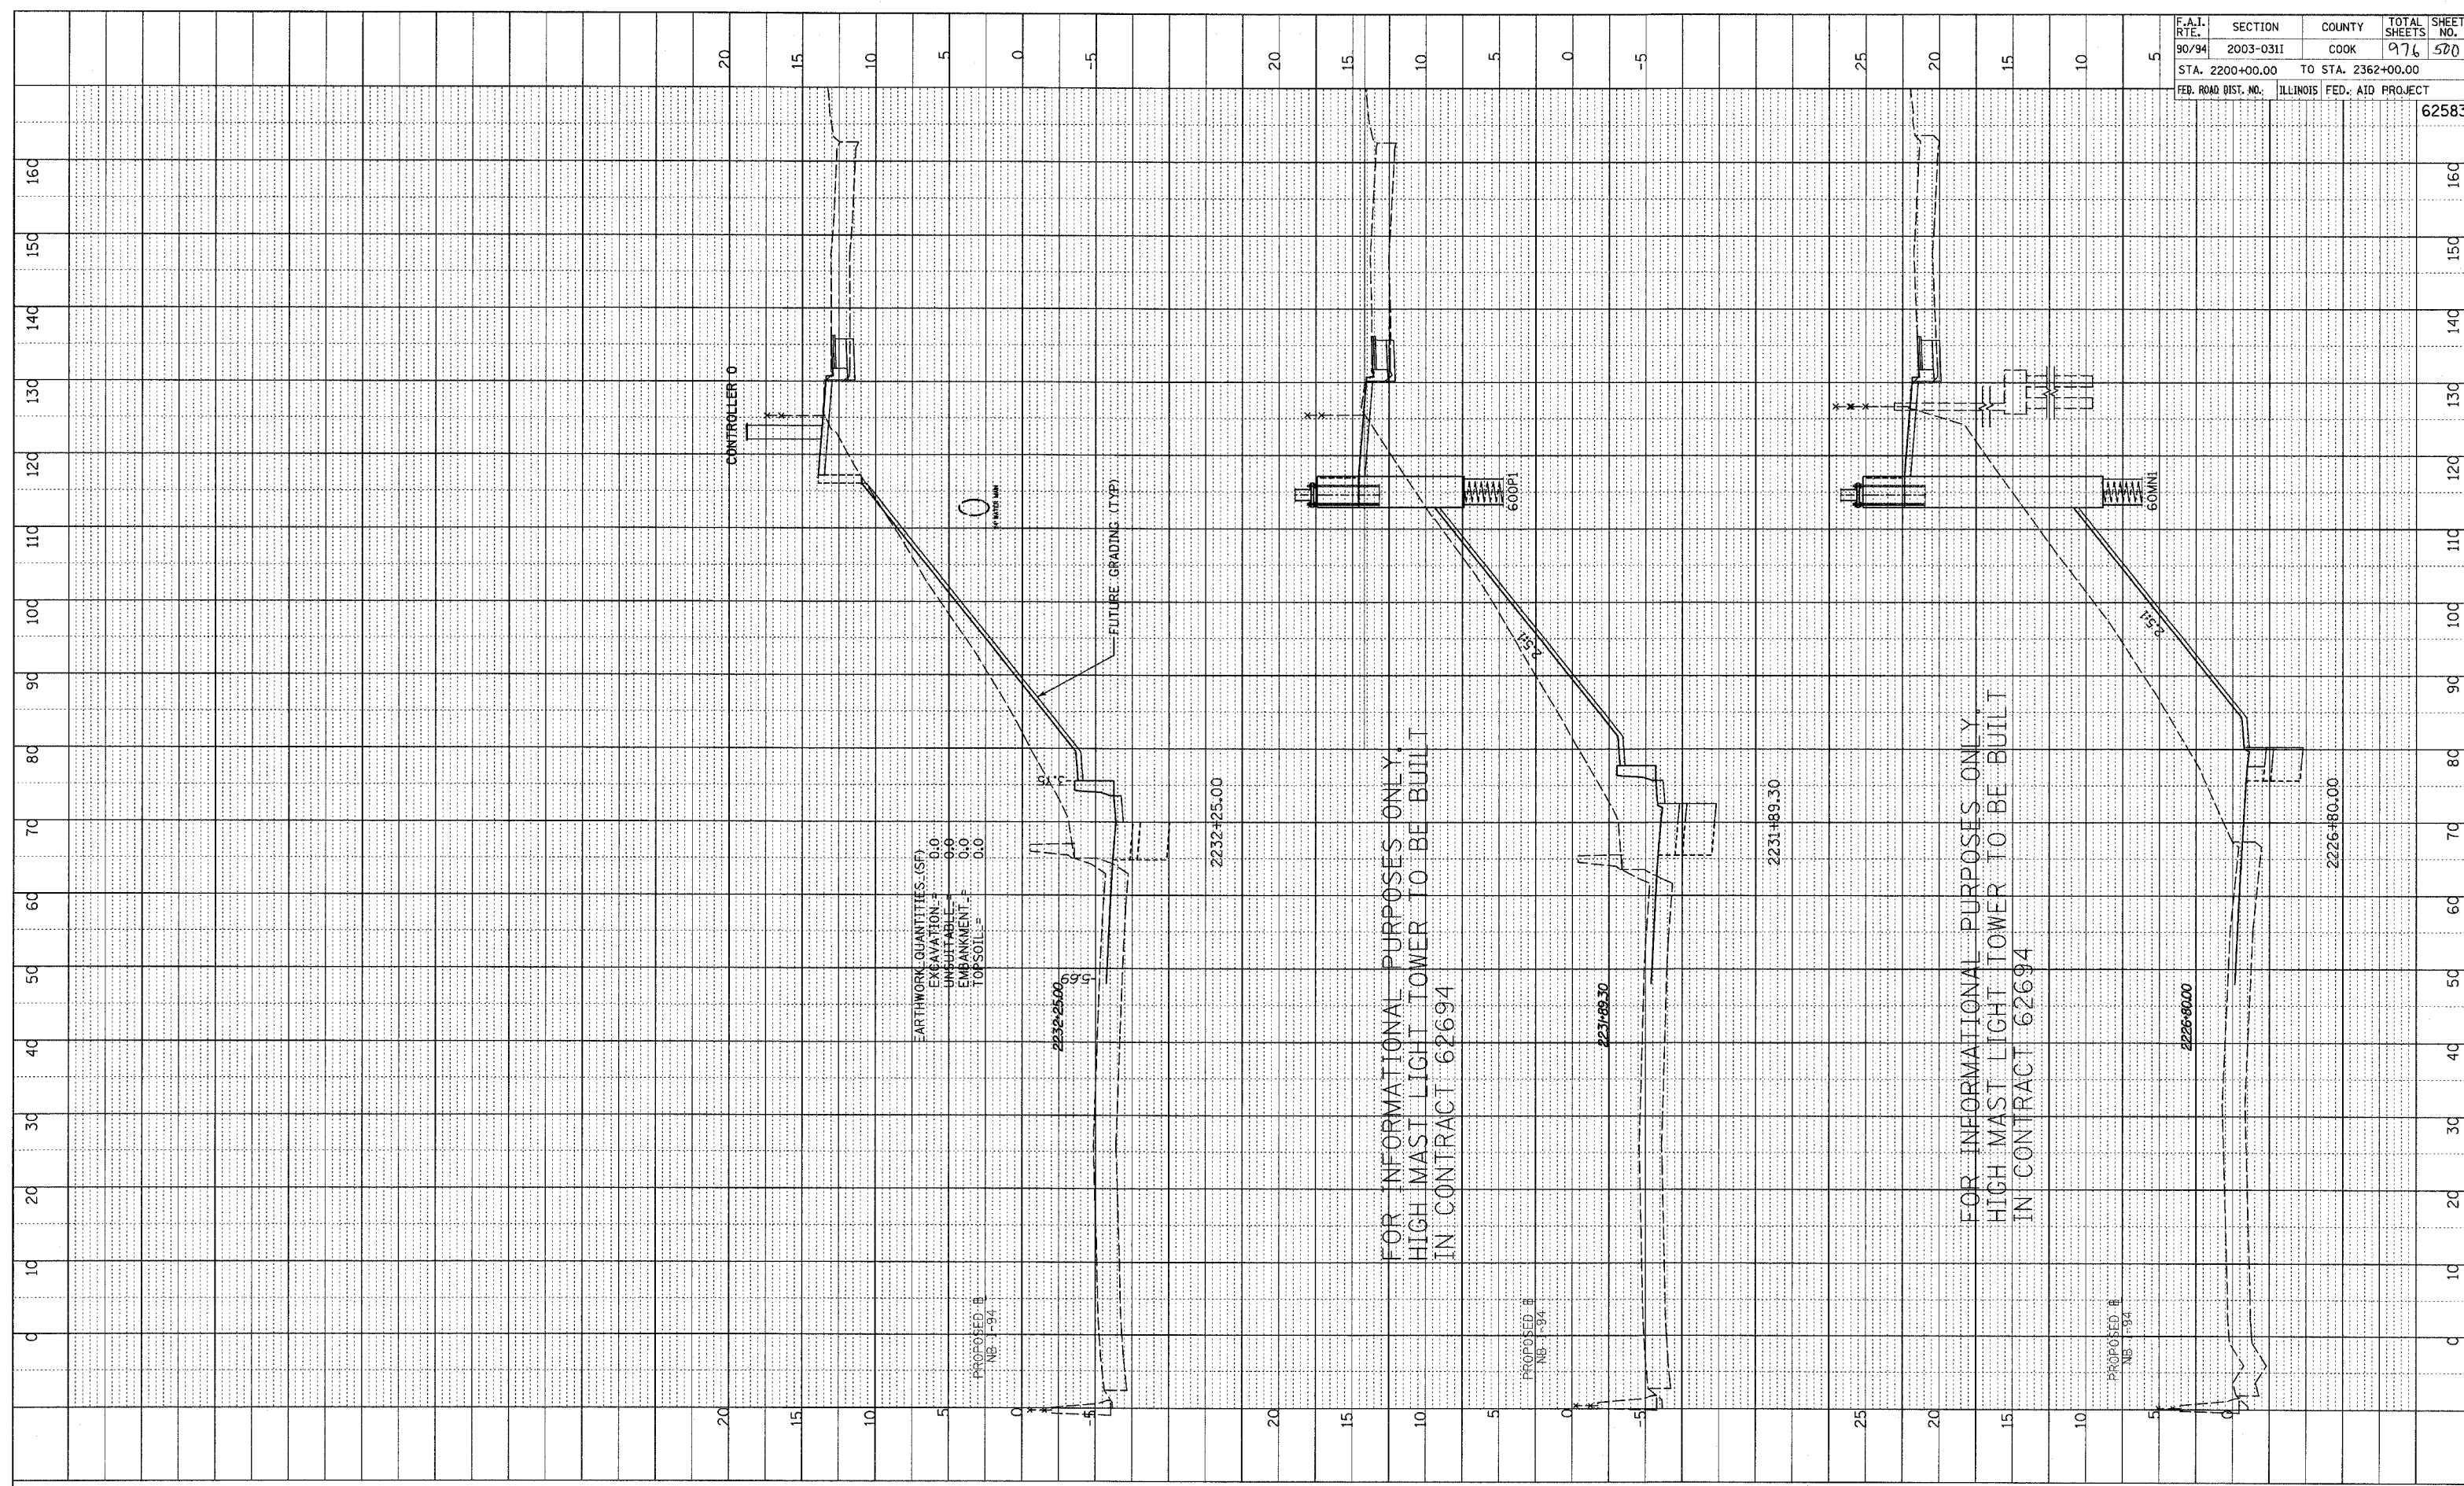

FOR INFORMATIONAL PURPOSES ONLY,  
 HIGH MAST LIGHT TOWER TO BE BUILT  
 IN CONTRACT 62694

FOR INFORMATIONAL PURPOSES ONLY,  
 HIGH MAST LIGHT TOWER TO BE BUILT  
 IN CONTRACT 62694

TYLIN INTERNATIONAL

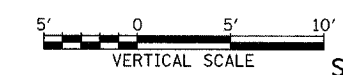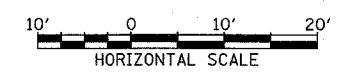

NB I-94 (DAN RYAN EXPRESSWAY)  
 STA. 2226+80 TO STA. 2232+25.00