

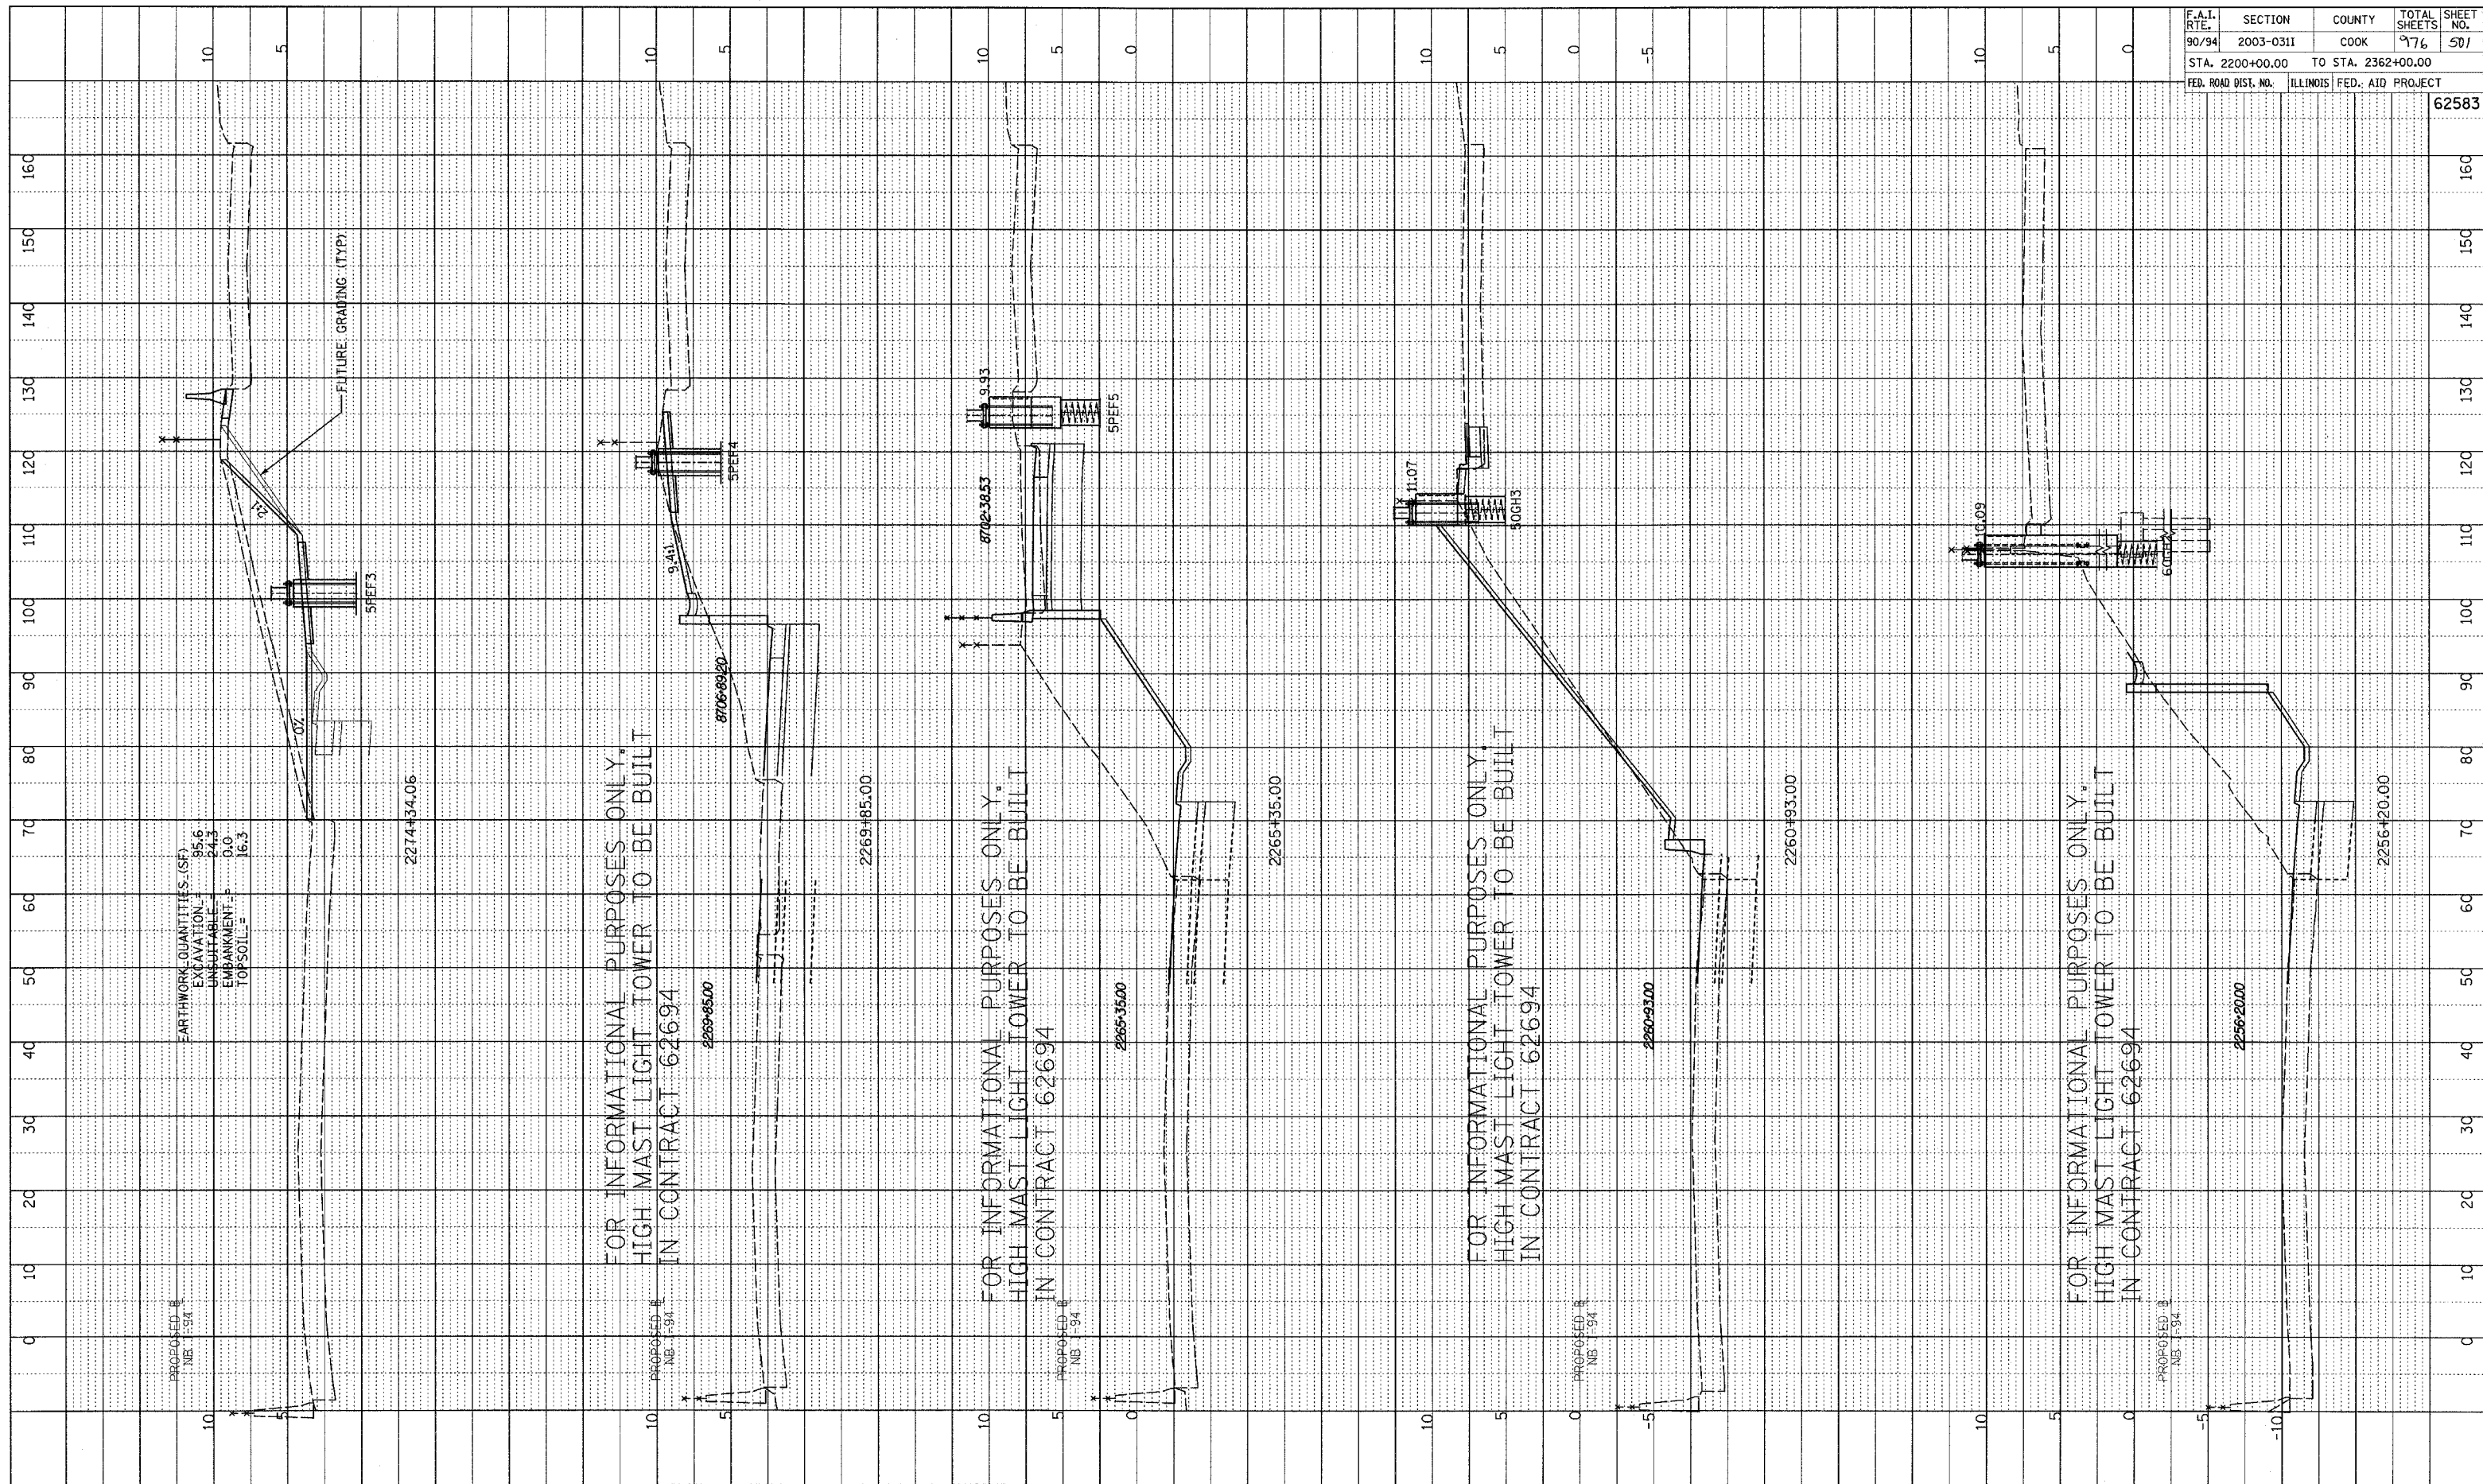


PROFILE SHEET
 DATE: _____
 BY: _____
 NO. _____
 STRUCTURE NOTATION: _____
 NOTE BOOK NO. _____
 PLAN CHECKED BY: _____
 BRIDGE NO. _____
 STRUCTURE NOTATION: _____

F.A.I. RTE.	SECTION	COUNTY	TOTAL SHEETS	SHEET NO.
90/94	2003-0311	COOK	976	501
STA. 2200+00.00		TO STA. 2362+00.00		
FED. ROAD DIST. NO.	ILLINOIS	FED. AID PROJECT	62583	

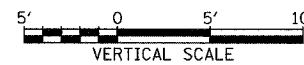

TYLIN INTERNATIONAL

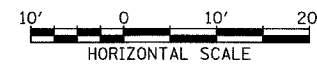

NB I-94 (DAN RYAN EXPRESSWAY)
STA. 2256+20 TO 2274+34.06

P:\02-31\over\02\gpr\02\ss\mb_f.dgn