


PROFILE SUBMITTED BY DATE  
 PLOTTED BY  
 NOTE BOOK NO. CHECKED BY  
 STRUCTURE NOTATION CHFD NO.

F.A.I. RTE.	SECTION	COUNTY	TOTAL SHEETS	SHEET NO.
90/94	2003-0311	COOK	976	503
STA. 2200+00.00		TO STA. 2362+00.00		
FED. ROAD DIST. NO.		ILLINOIS FED. AID PROJECT		62583

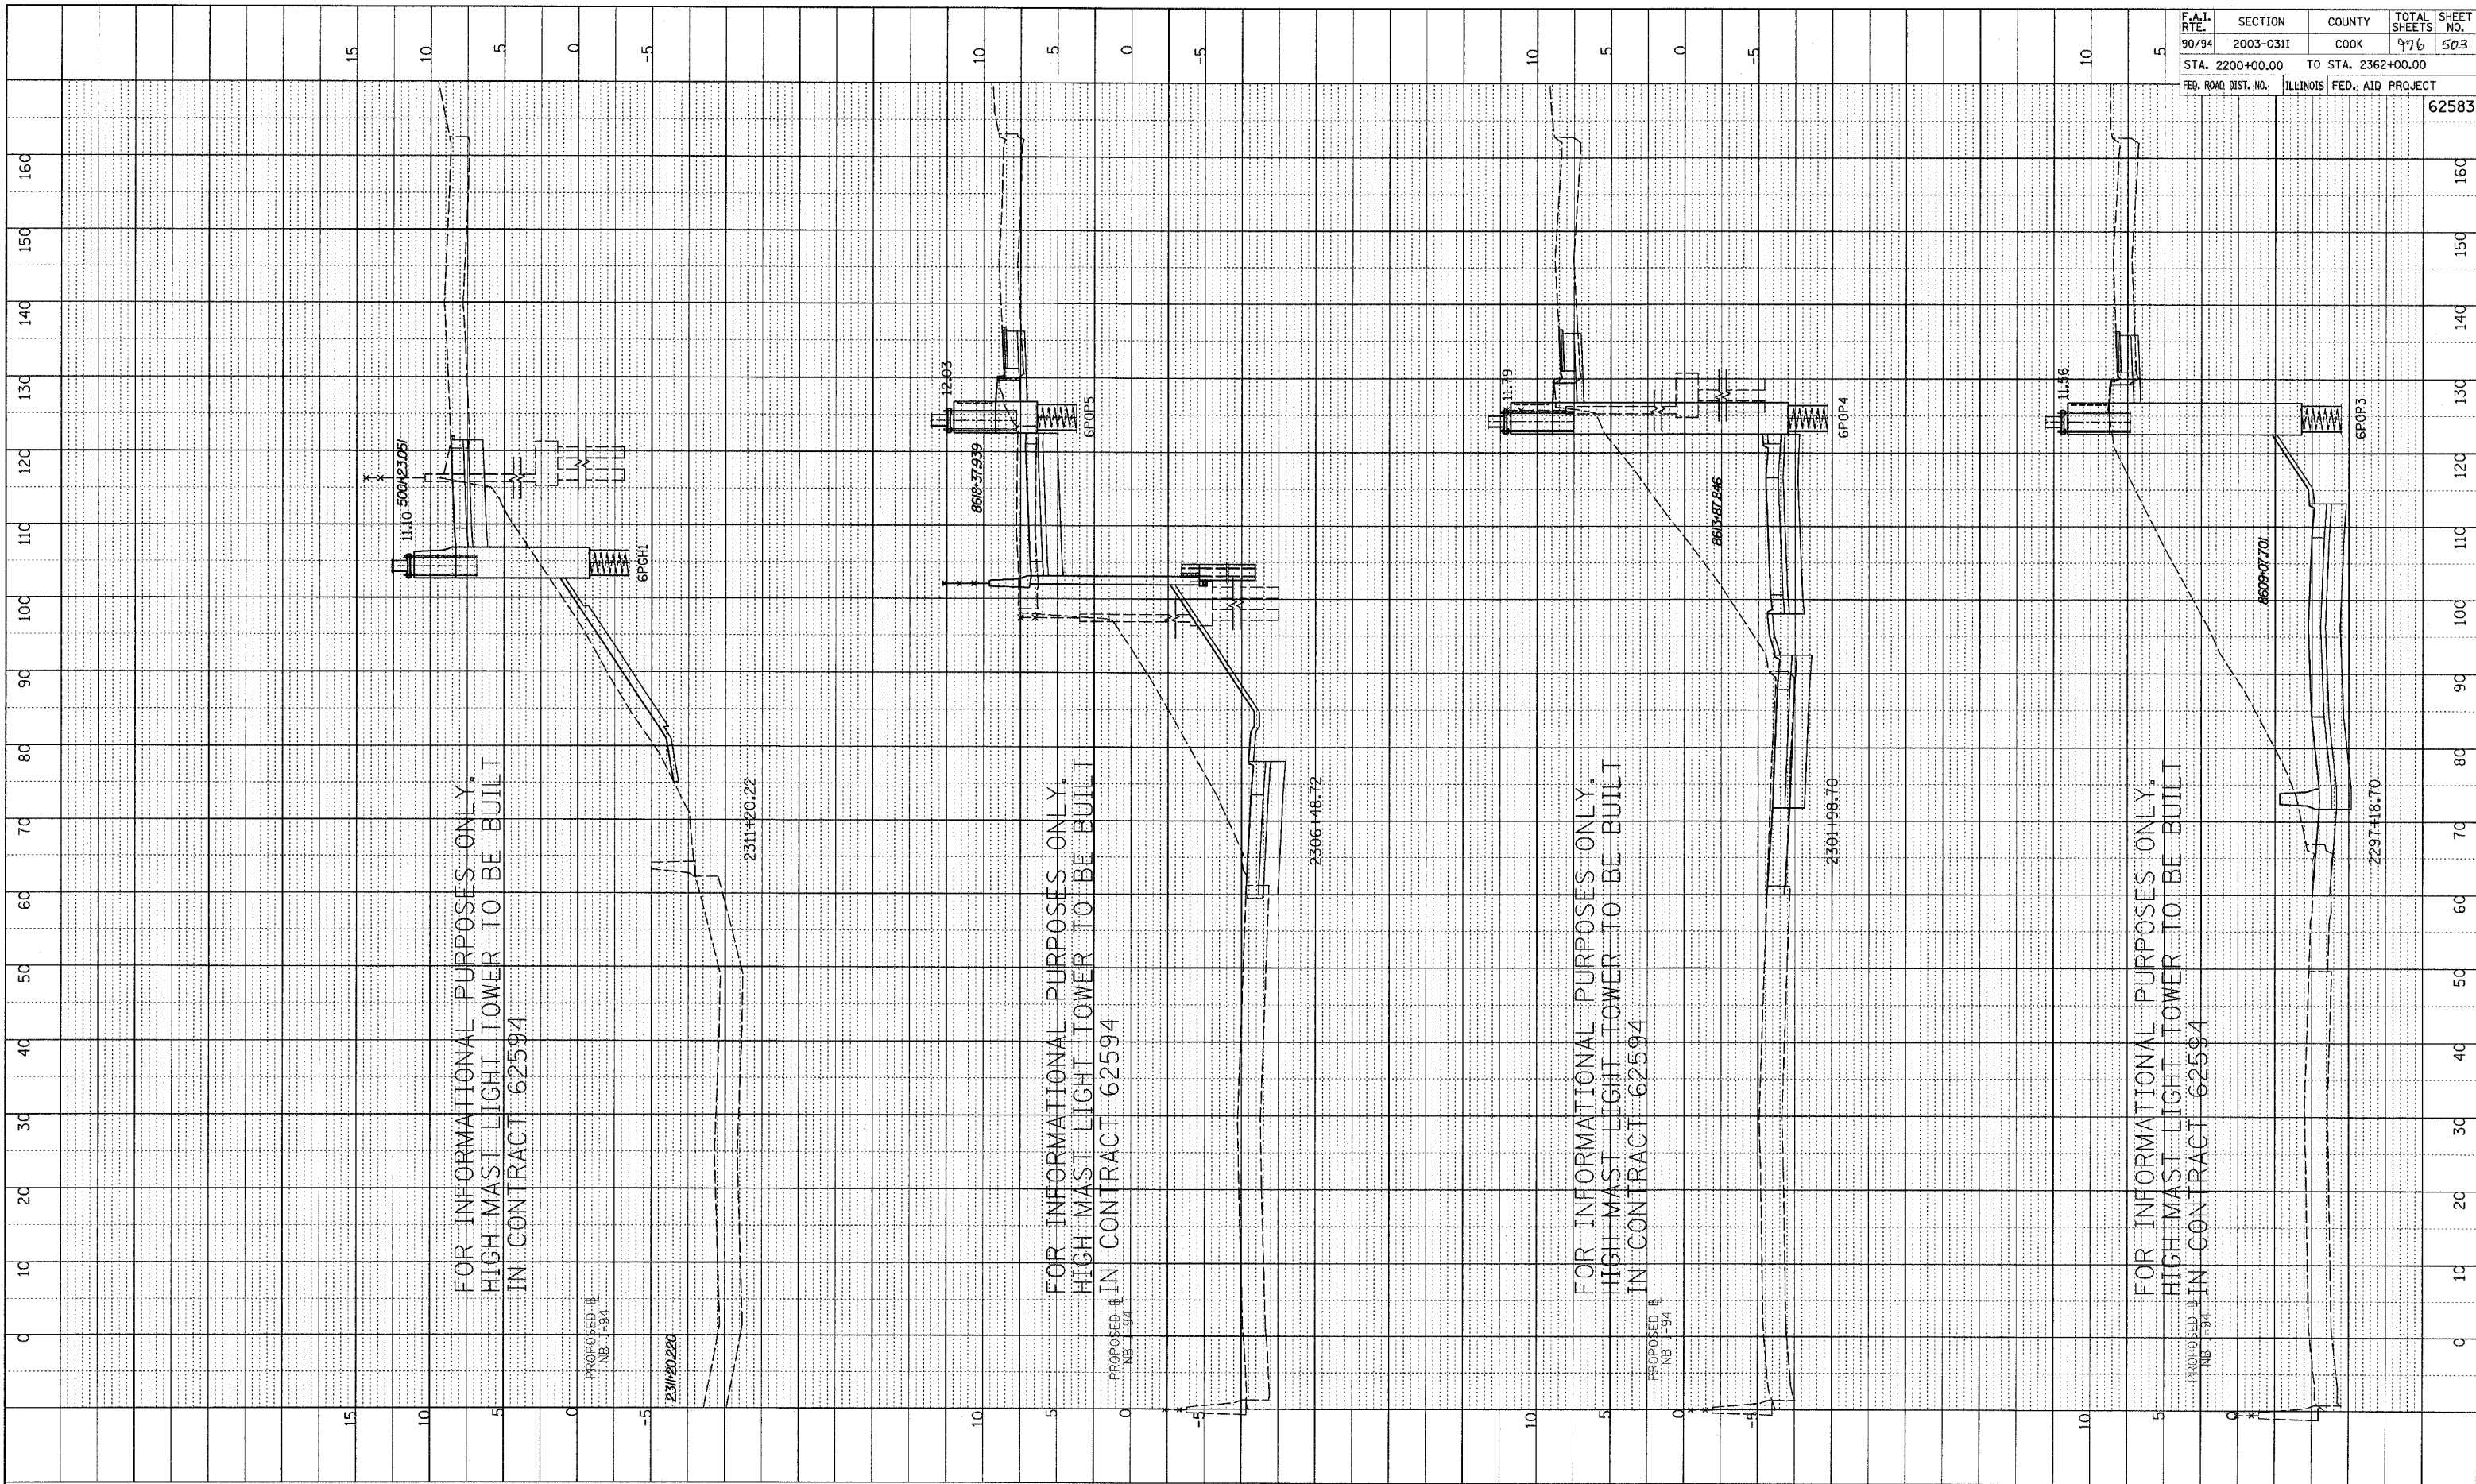



FOR INFORMATIONAL PURPOSES ONLY,  
 HIGH MAST LIGHT TOWER TO BE BUILT  
 IN CONTRACT 62594

FOR INFORMATIONAL PURPOSES ONLY,  
 HIGH MAST LIGHT TOWER TO BE BUILT  
 IN CONTRACT 62594

FOR INFORMATIONAL PURPOSES ONLY,  
 HIGH MAST LIGHT TOWER TO BE BUILT  
 IN CONTRACT 62594

FOR INFORMATIONAL PURPOSES ONLY,  
 HIGH MAST LIGHT TOWER TO BE BUILT  
 IN CONTRACT 62594

TYLIN INTERNATIONAL

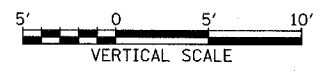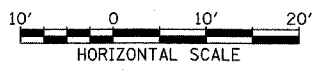

NB I-94 (DAN RYAN EXPRESSWAY)  
 STA. 2297+18.70 TO 2311+20.22