


SUPERVISED BY: \_\_\_\_\_  
 CHECKED BY: \_\_\_\_\_  
 GRADES CHECKED BY: \_\_\_\_\_  
 E.M. NOTED BY: \_\_\_\_\_  
 STRUCTURE NOTATIONS: \_\_\_\_\_  
 NO. \_\_\_\_\_



| F.A.I. RTE.         | SECTION   | COUNTY             | TOTAL SHEETS | SHEET NO. |
|---------------------|-----------|--------------------|--------------|-----------|
| 90/94               | 2003-0311 | COOK               | 976          | 507       |
| STA. 2200+00.00     |           | TO STA. 2362+00.00 |              |           |
| FED. ROAD DIST. NO. | ILLINOIS  | FED. AID PROJECT   | 62583        |           |

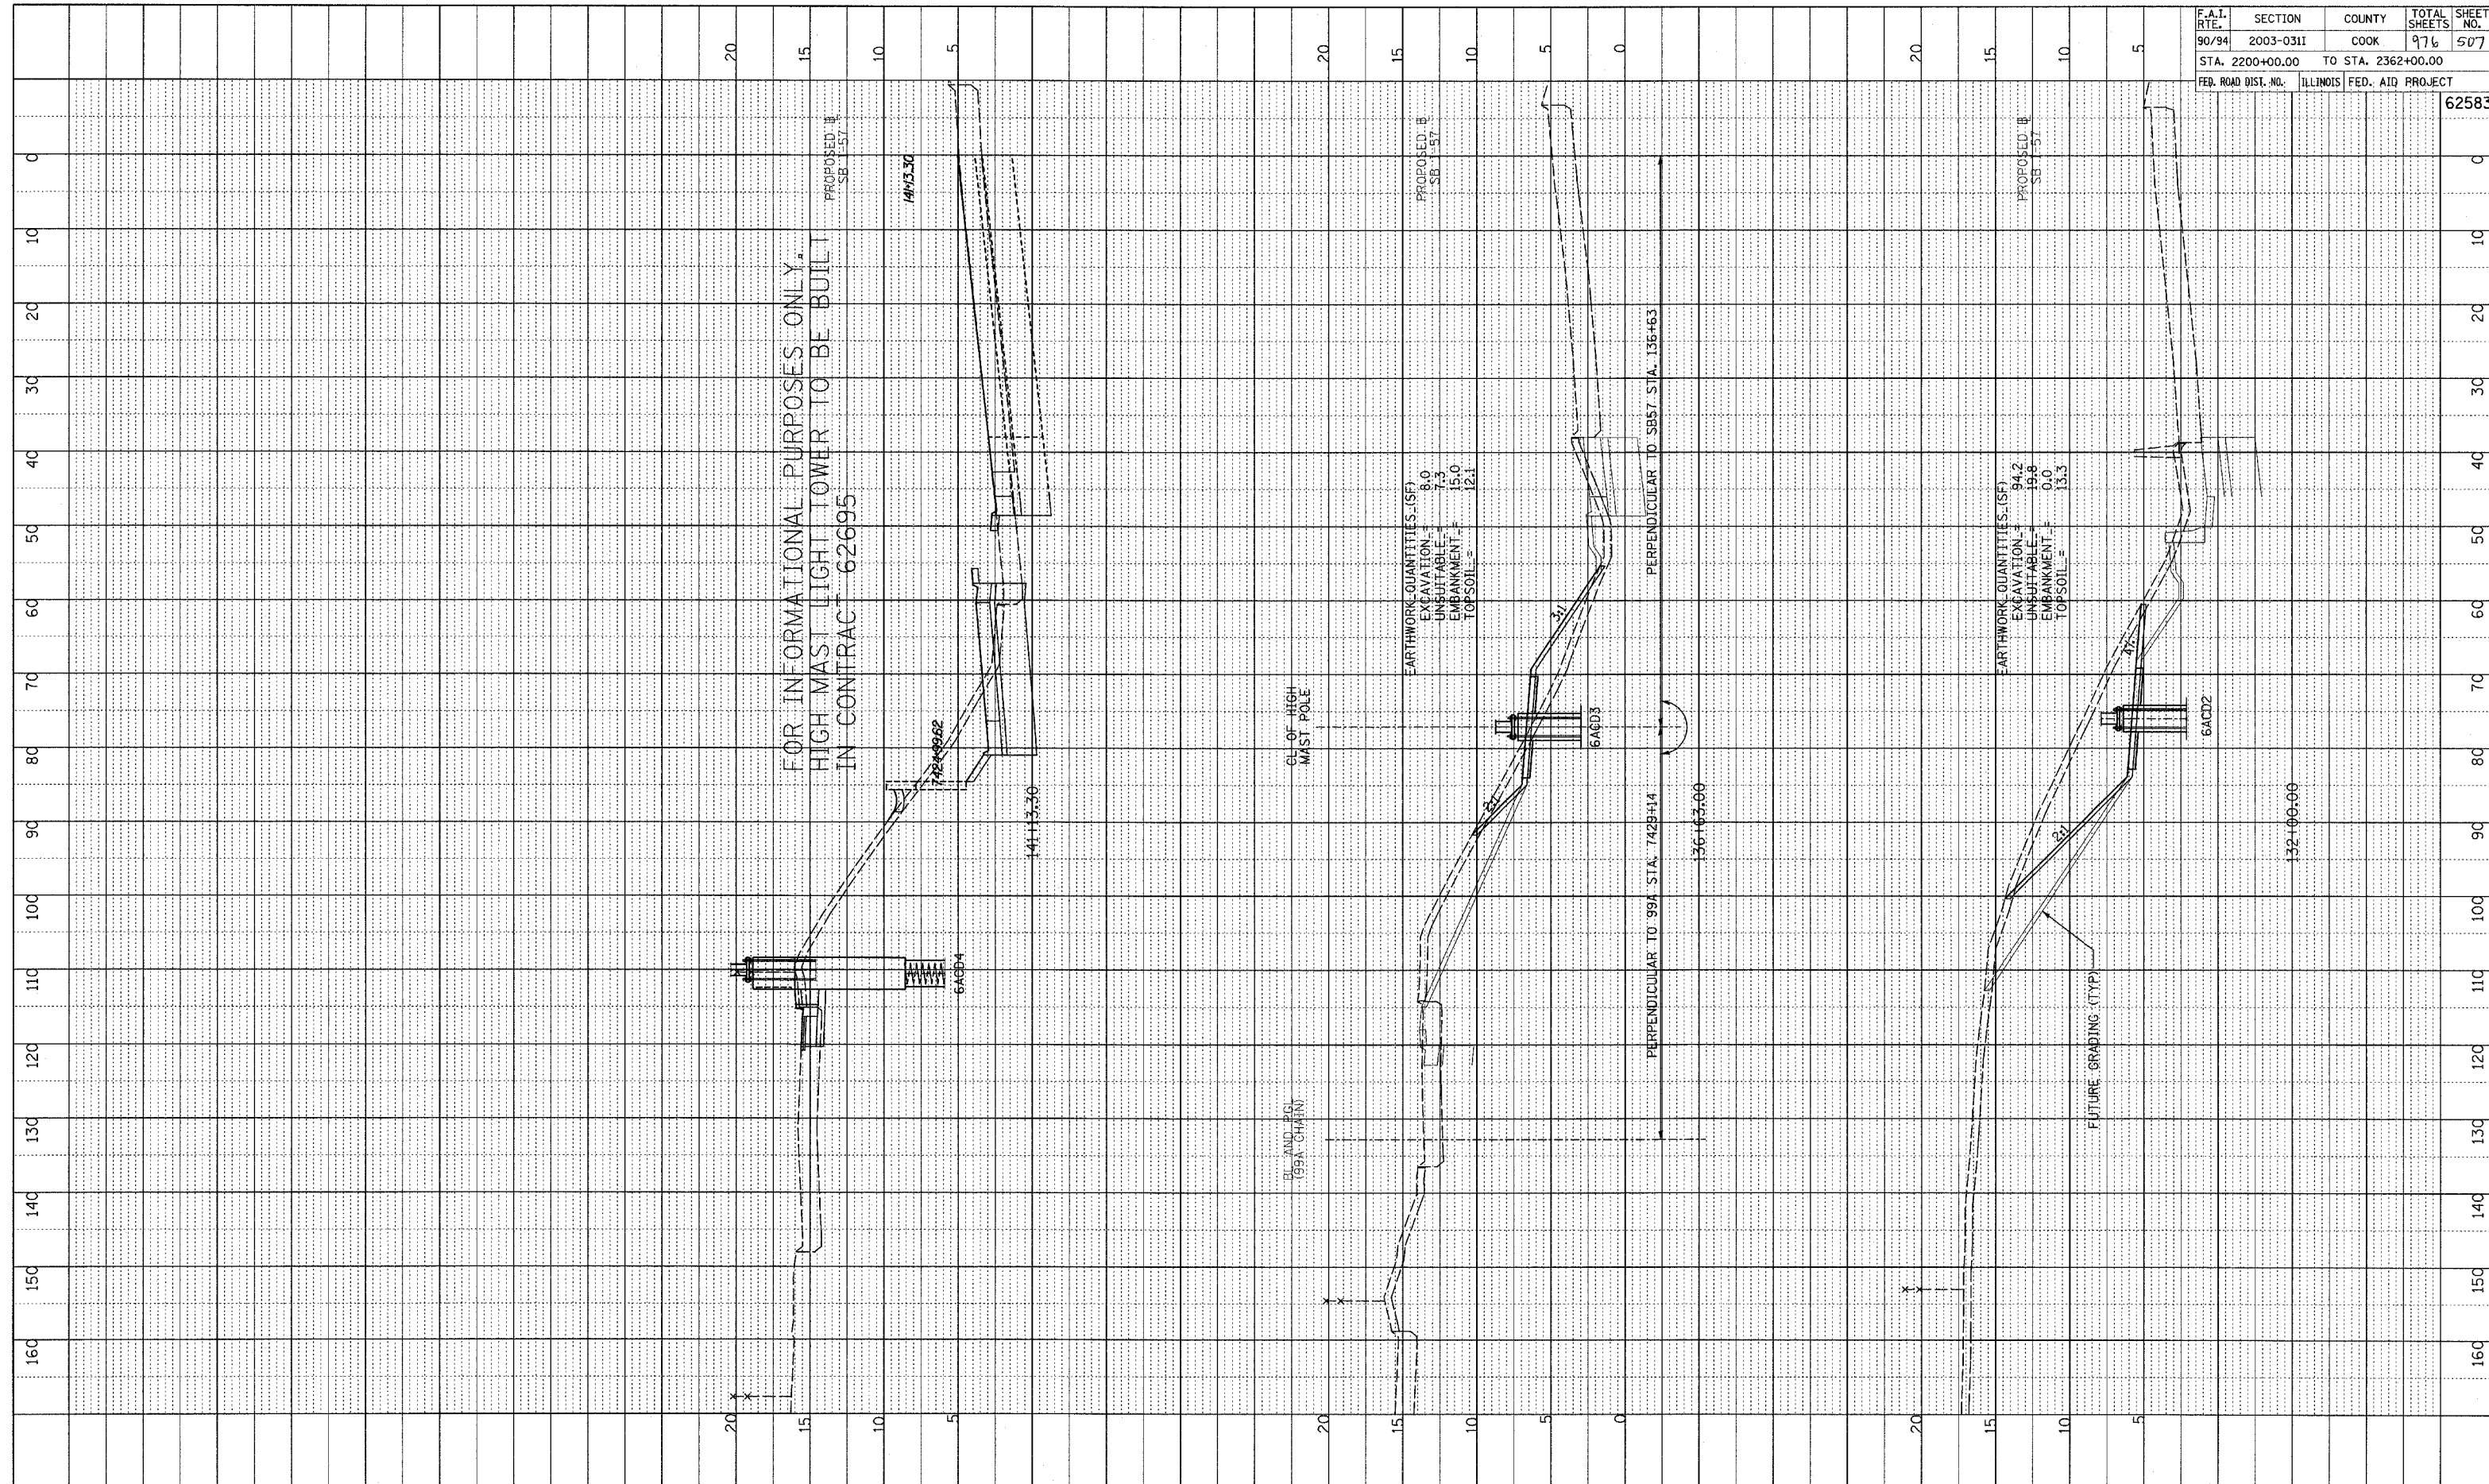

FOR INFORMATIONAL PURPOSES ONLY,  
 HIGH MAST LIGHT TOWER TO BE BUILT  
 IN CONTRACT 62695

EARTHWORK QUANTITIES (SF)  
 EXCAVATION = 6.0  
 UNSUITABLE = 7.3  
 EMBANKMENT = 15.0  
 TOP SOIL = 12.1

EARTHWORK QUANTITIES (SF)  
 EXCAVATION = 94.2  
 UNSUITABLE = 19.8  
 EMBANKMENT = 0.0  
 TOP SOIL = 13.3

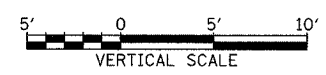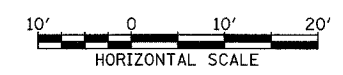

P:\0237\_S\road\02\grd\02\ss\sb57\_1.dgn