


PROFILE SURVEYED
 PLOTTED
 NOTE BOOK
 NO. _____
 STRUCTURE NOTATIONS CHECKED


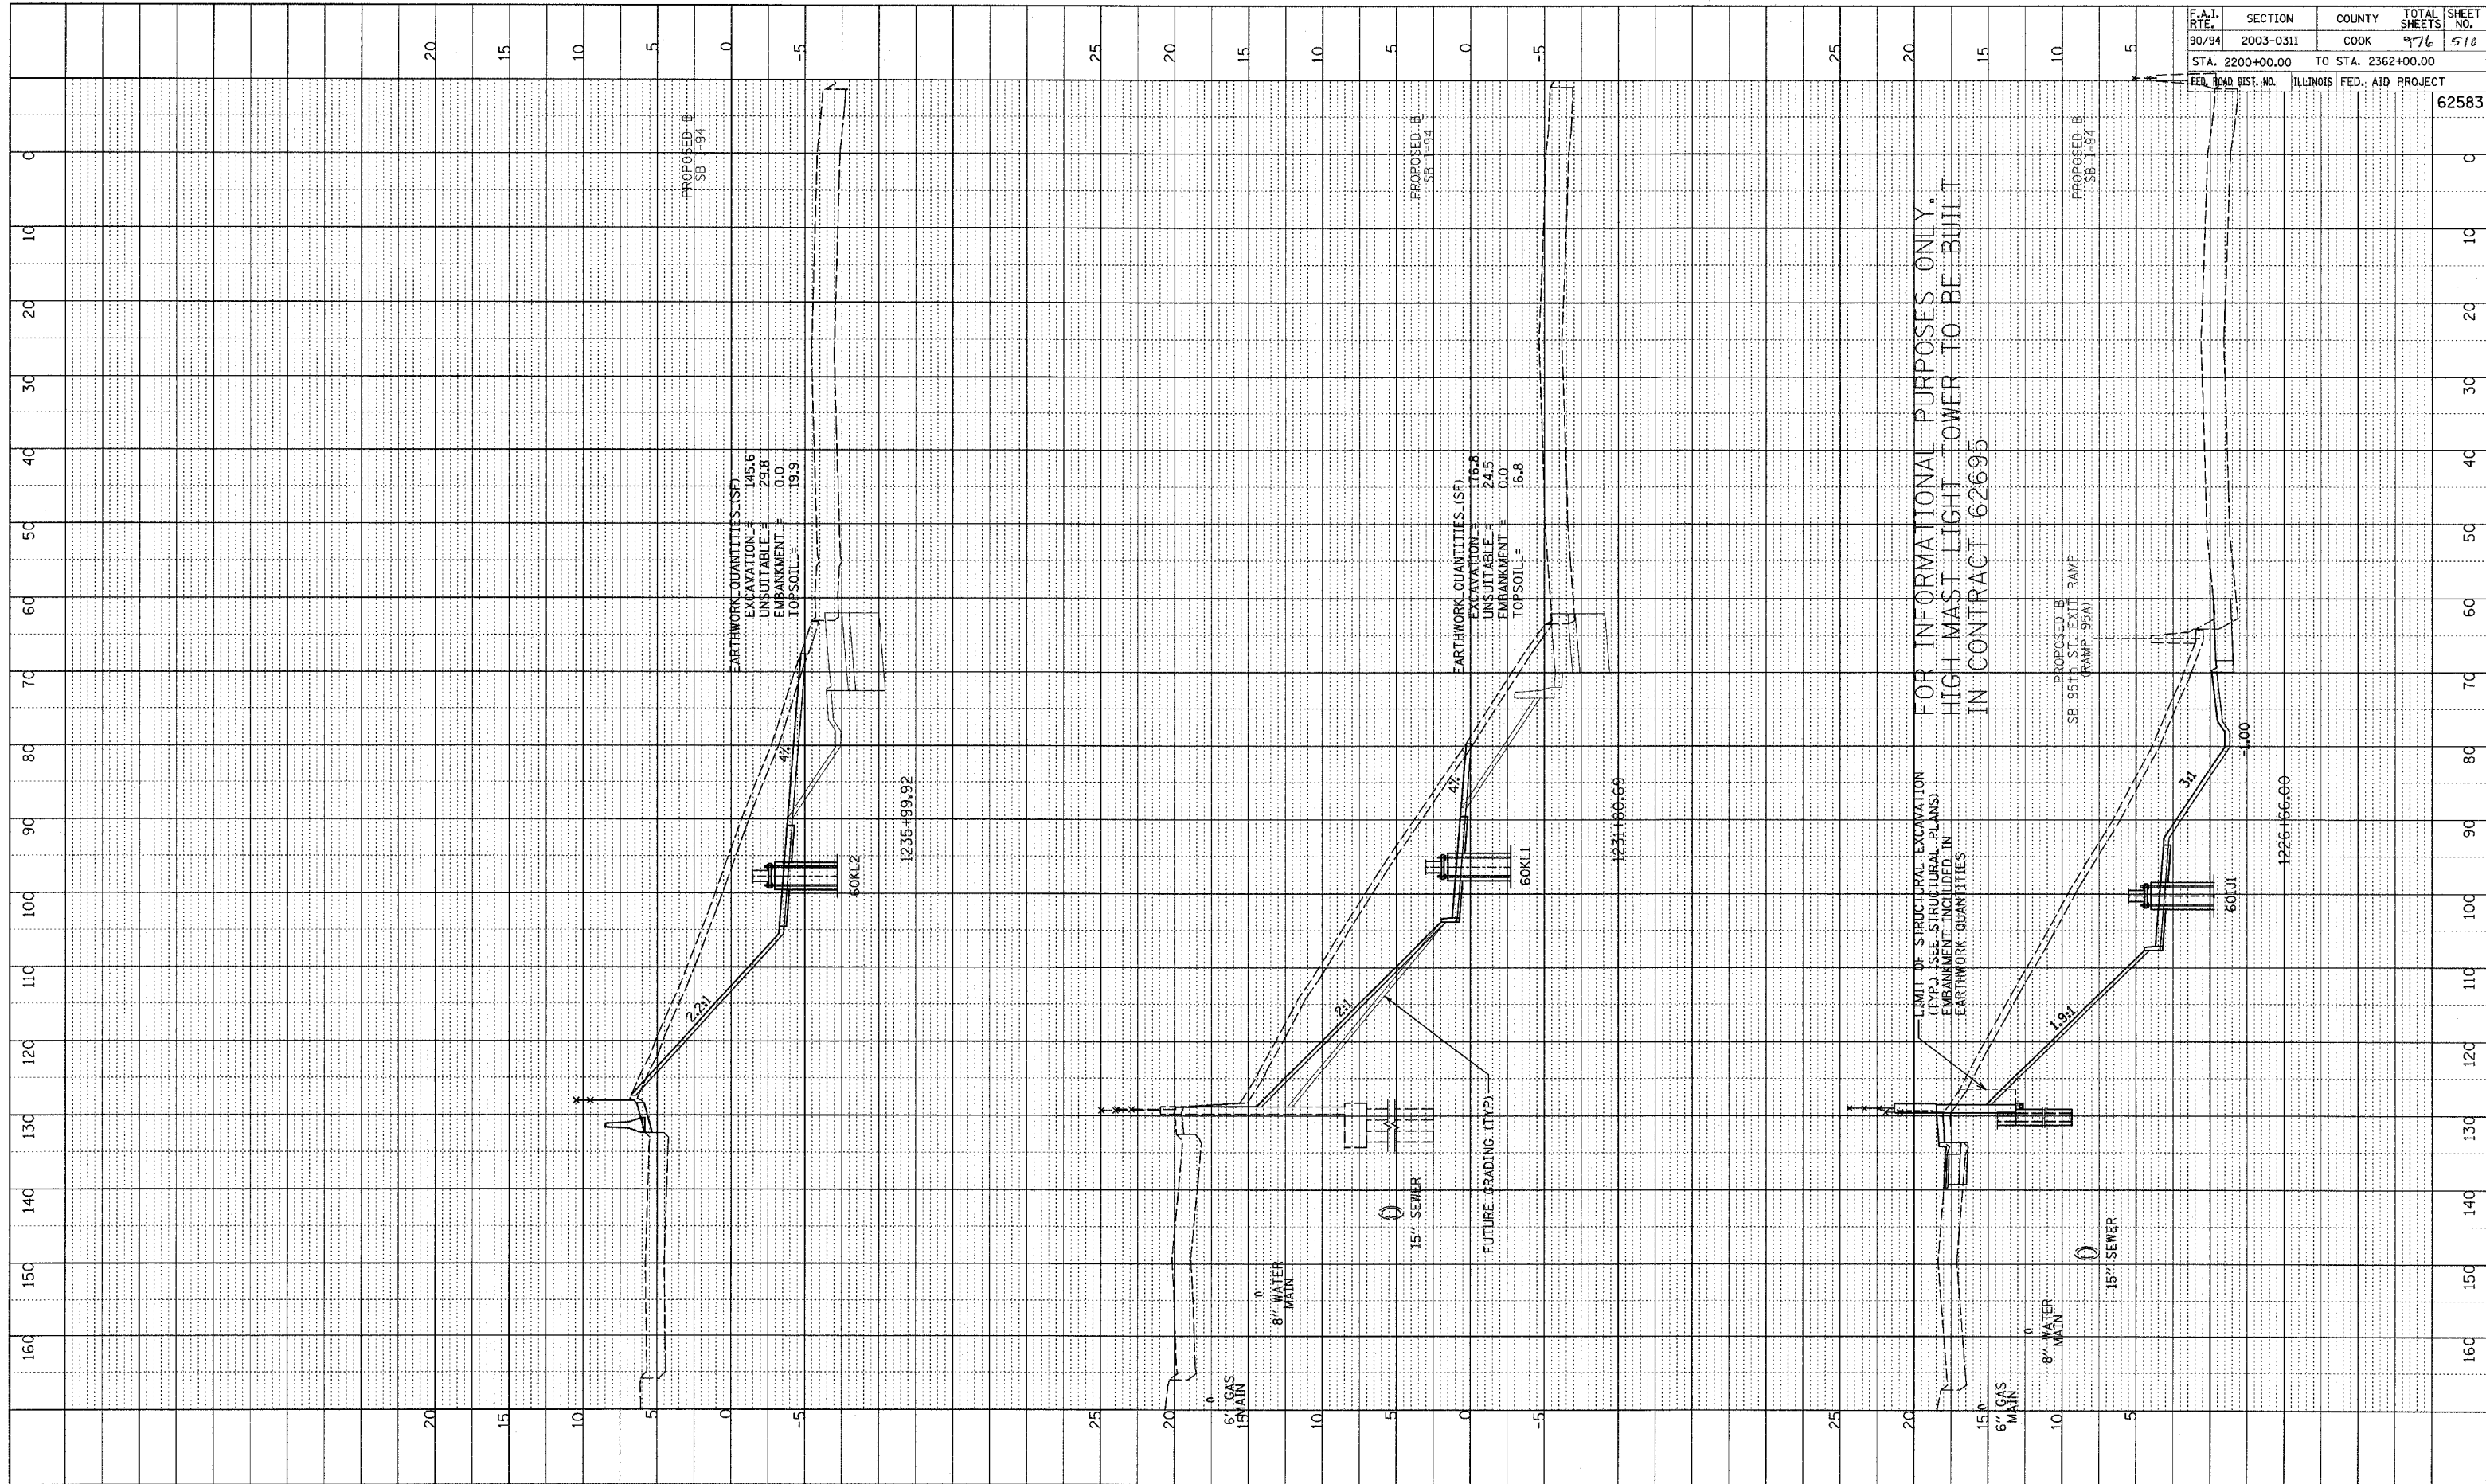


F.A.I. RTE.	SECTION	COUNTY	TOTAL SHEETS	SHEET NO.
90/94	2003-0311	COOK	976	510
STA. 2200+00.00 TO STA. 2362+00.00		ILLINOIS FED. AID PROJECT		
FED. ROAD DIST. NO.		62583		

FOR INFORMATIONAL PURPOSES ONLY,
 HIGH MAST LIGHT TOWER TO BE BUILT
 IN CONTRACT 62695

LIMIT OF STRUCTURAL EXCAVATION
 (TYP.) SEE STRUCTURAL PLANS.
 EMBANKMENT INCLUDED IN
 EARTHWORK QUANTITIES

TYLIN INTERNATIONAL

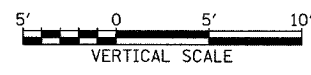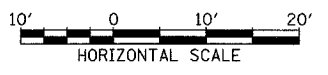

SB I-94 (DAN RYAN EXPRESSWAY)
 STA. 1226+66 TO STA. 1235+99.92