

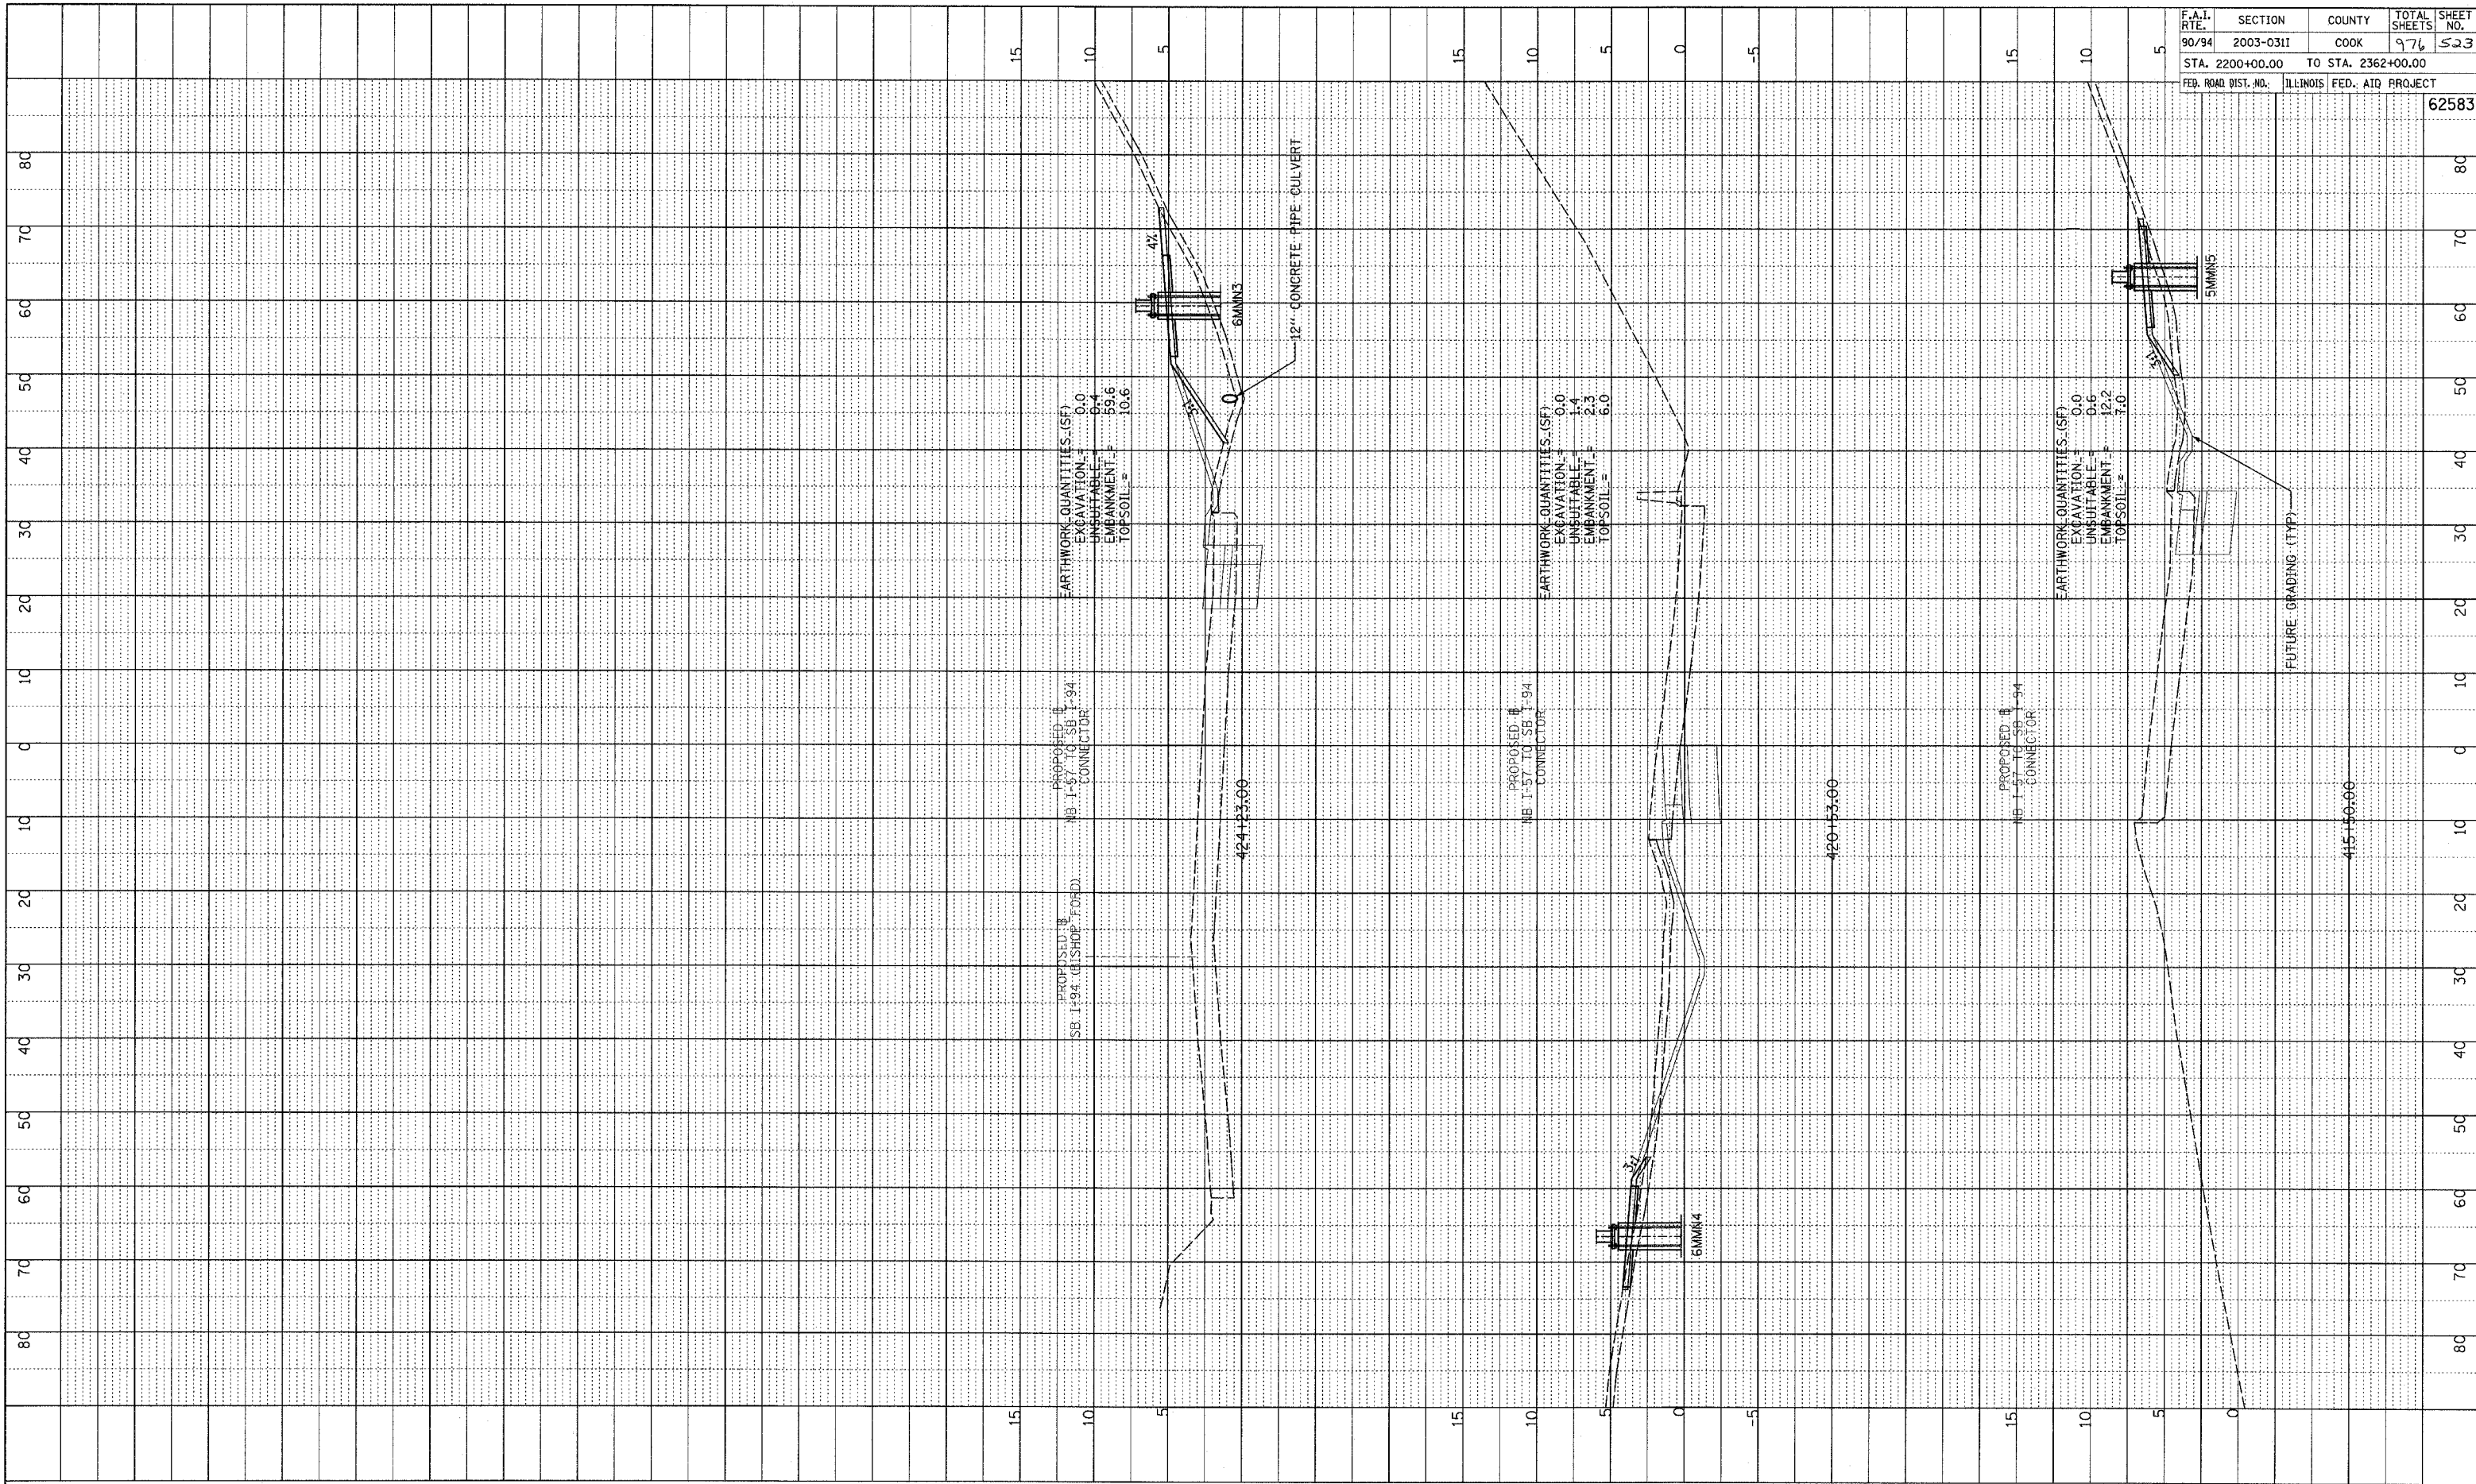


PROFILE SURVEYED _____ DATE _____
 PLOTTED _____ BY _____
 GRADES CHECKED _____
 NOTE BOOK _____
 STRUCTURE NOTATION CHKD _____
 NO. _____

F.A.I. RTE.	SECTION	COUNTY	TOTAL SHEETS	SHEET NO.
90/94	2003-0311	COOK	976	523
STA. 2200+00.00 TO STA. 2362+00.00				
FED. ROAD DIST. NO.		ILLINOIS FED. AID PROJECT		62583

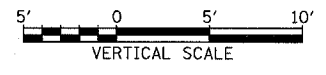

TYLIN INTERNATIONAL

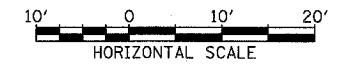

NB I-57 TO SB I-94 CONNECTOR
STA. 415+50 TO STA. 424+23