



F.A.I. RTE. 94/90	SECTION 2003-0311	COUNTY COOK	TOTAL SHEETS 976	SHEET NO. 655
62583				
FED. ROAD DIST. NO.	ILLINOIS	FED. AID PROJECT		

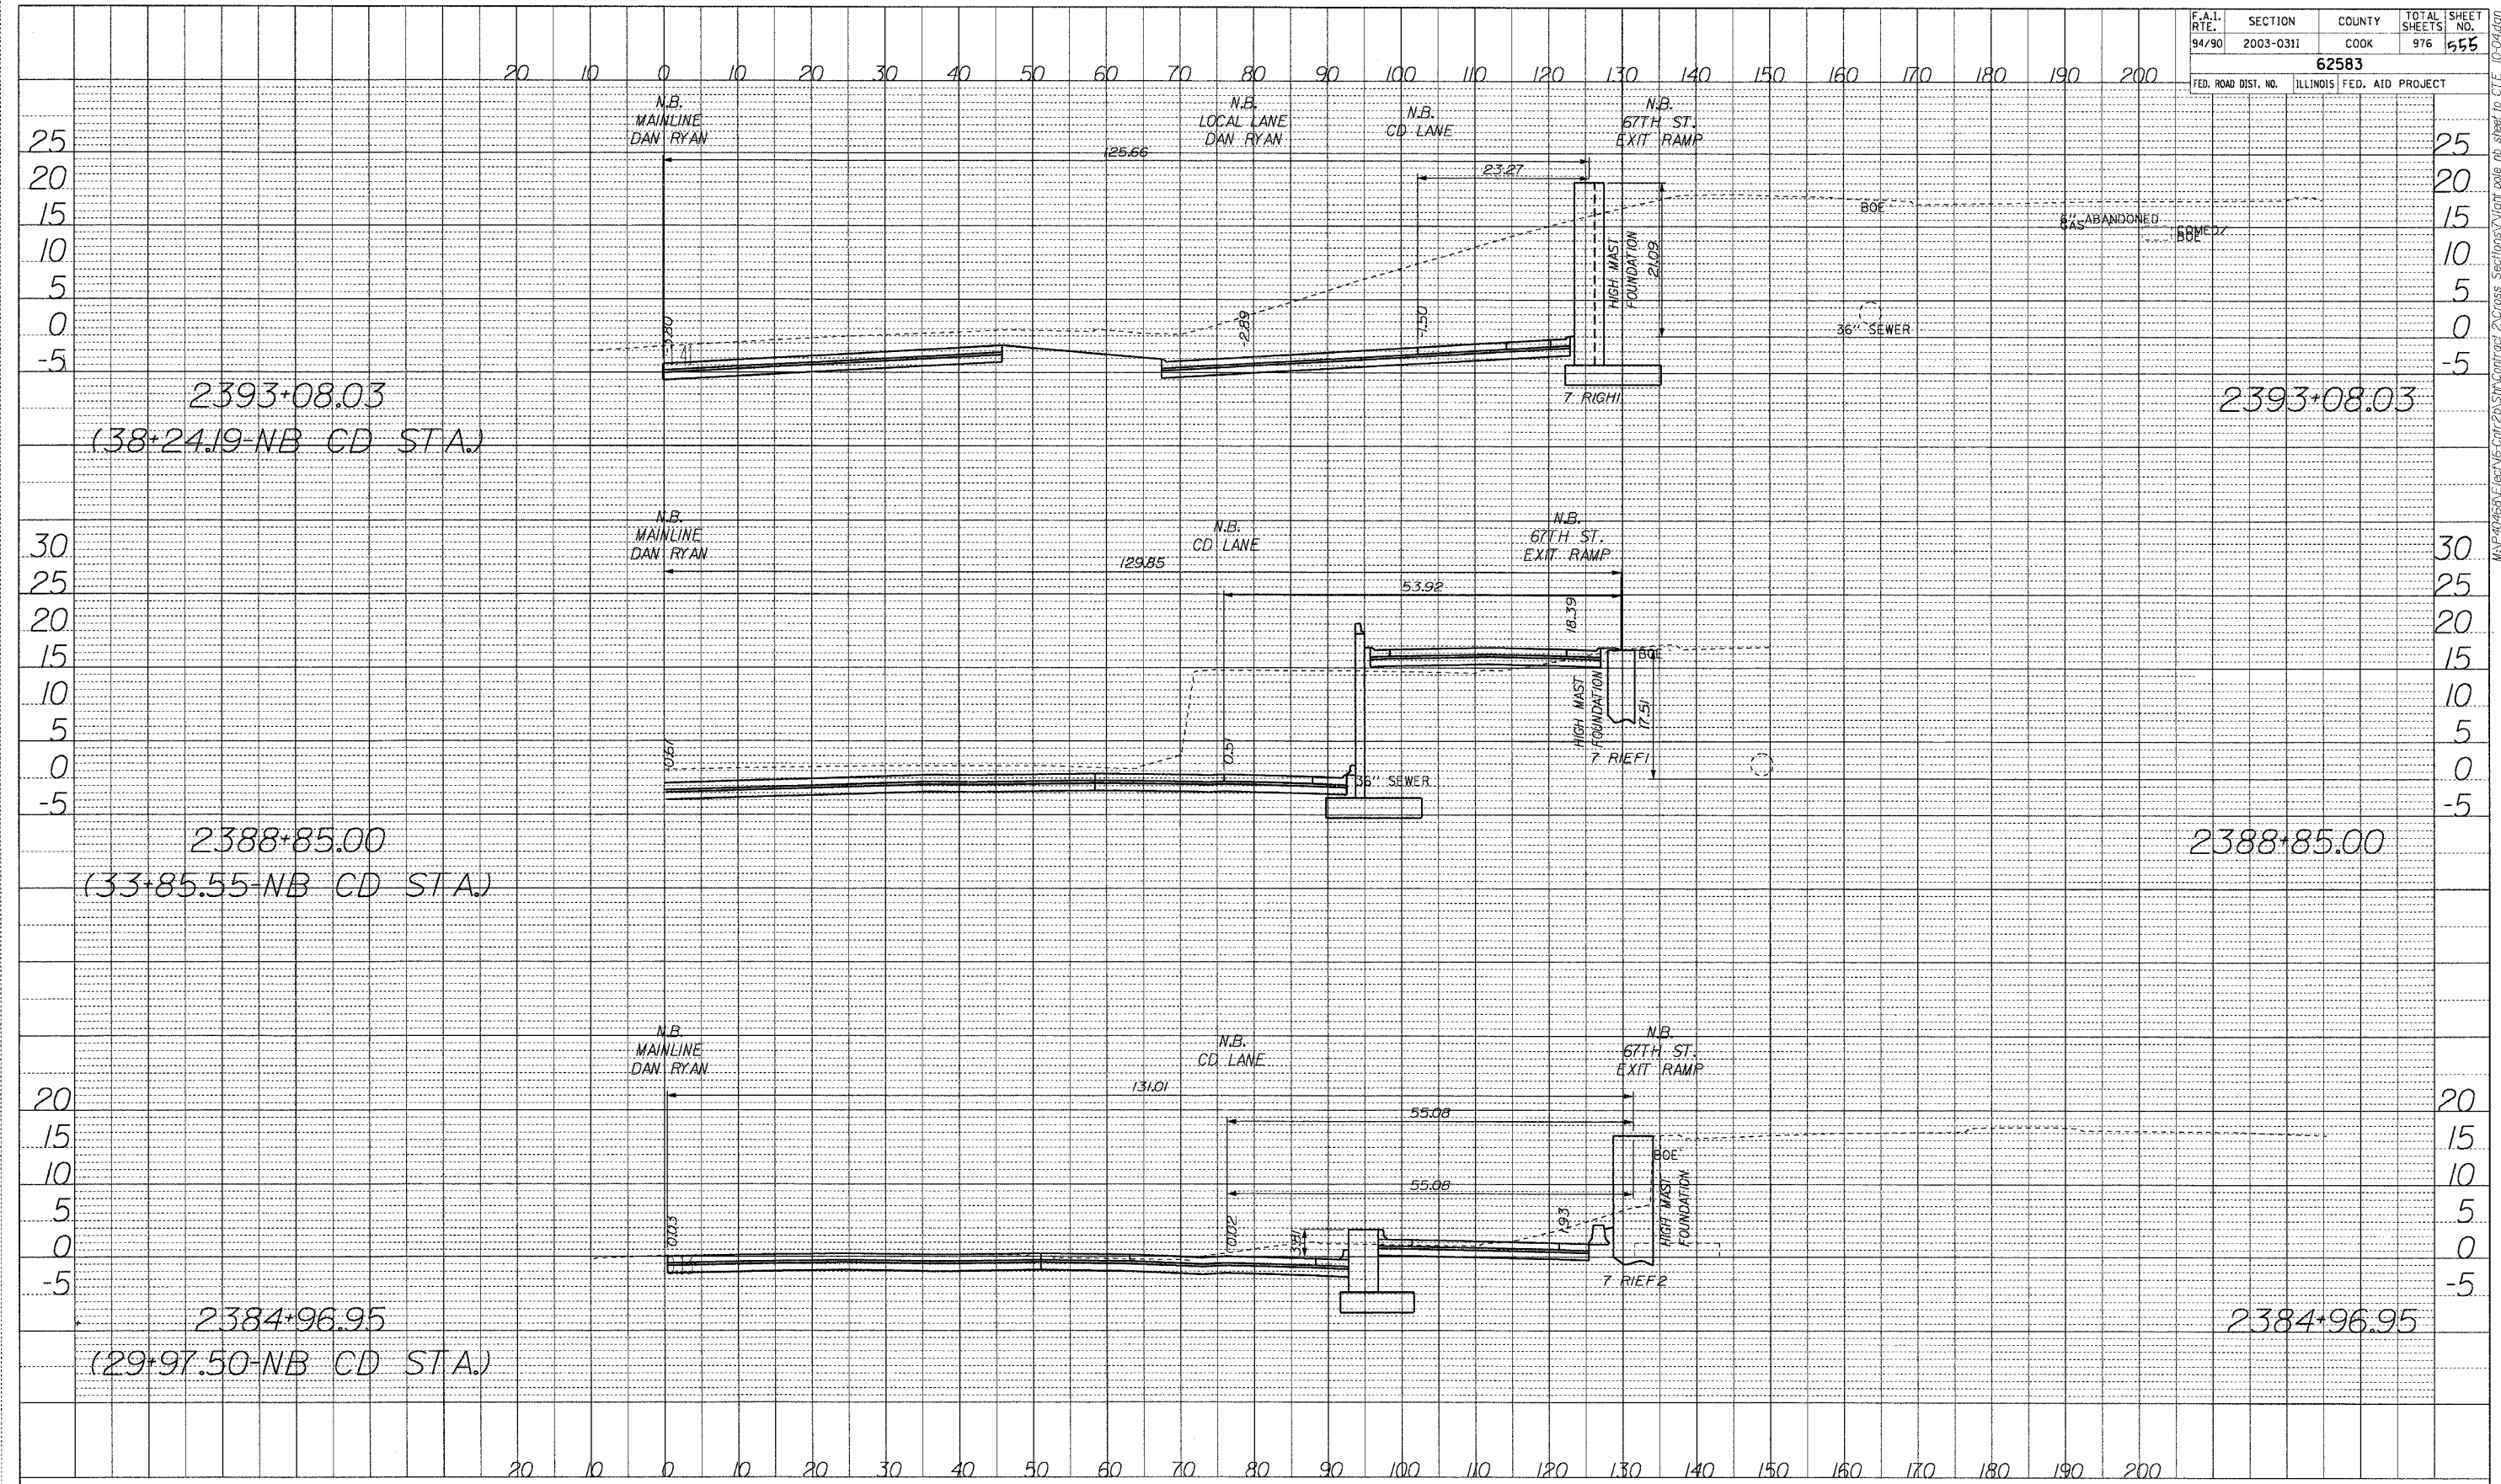

DATE	BY
PROFILE REQUESTED	
PLOTTED	
NOTE BOOK	
NO.	

Edwards and Kelcey
 ONE NORTH FRANKLIN
 CHICAGO, IL 60606
 PHONE: (312) 251-3000
 FAX: (312) 251-3015
 WEB: WWW.EKCORP.COM

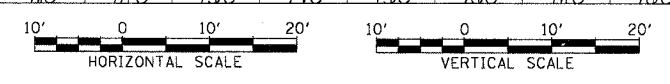

HIGH MAST LIGHTING

MAP: 04650-1-100-NB-CD-STA-CONTRACT 2-Cross Sections/Right of Way No. Sheet to C.T.E. (0-04650)