


FINAL SURVEY BY DATE  
 SURVEYED BY  
 TEMPLATE NO.  
 AREAS CHECKED

ORIGINAL SURVEY BY DATE  
 SURVEYED BY  
 TEMPLATE NO.  
 AREAS CHECKED

F.A.I. RTE. 90/94	SECTION 2003-0311	COUNTY COOK	TOTAL SHEETS 976	SHEET NO. 571
62583				
FED. ROAD DIST. NO. 1 ILLINOIS FED. AID PROJECT				

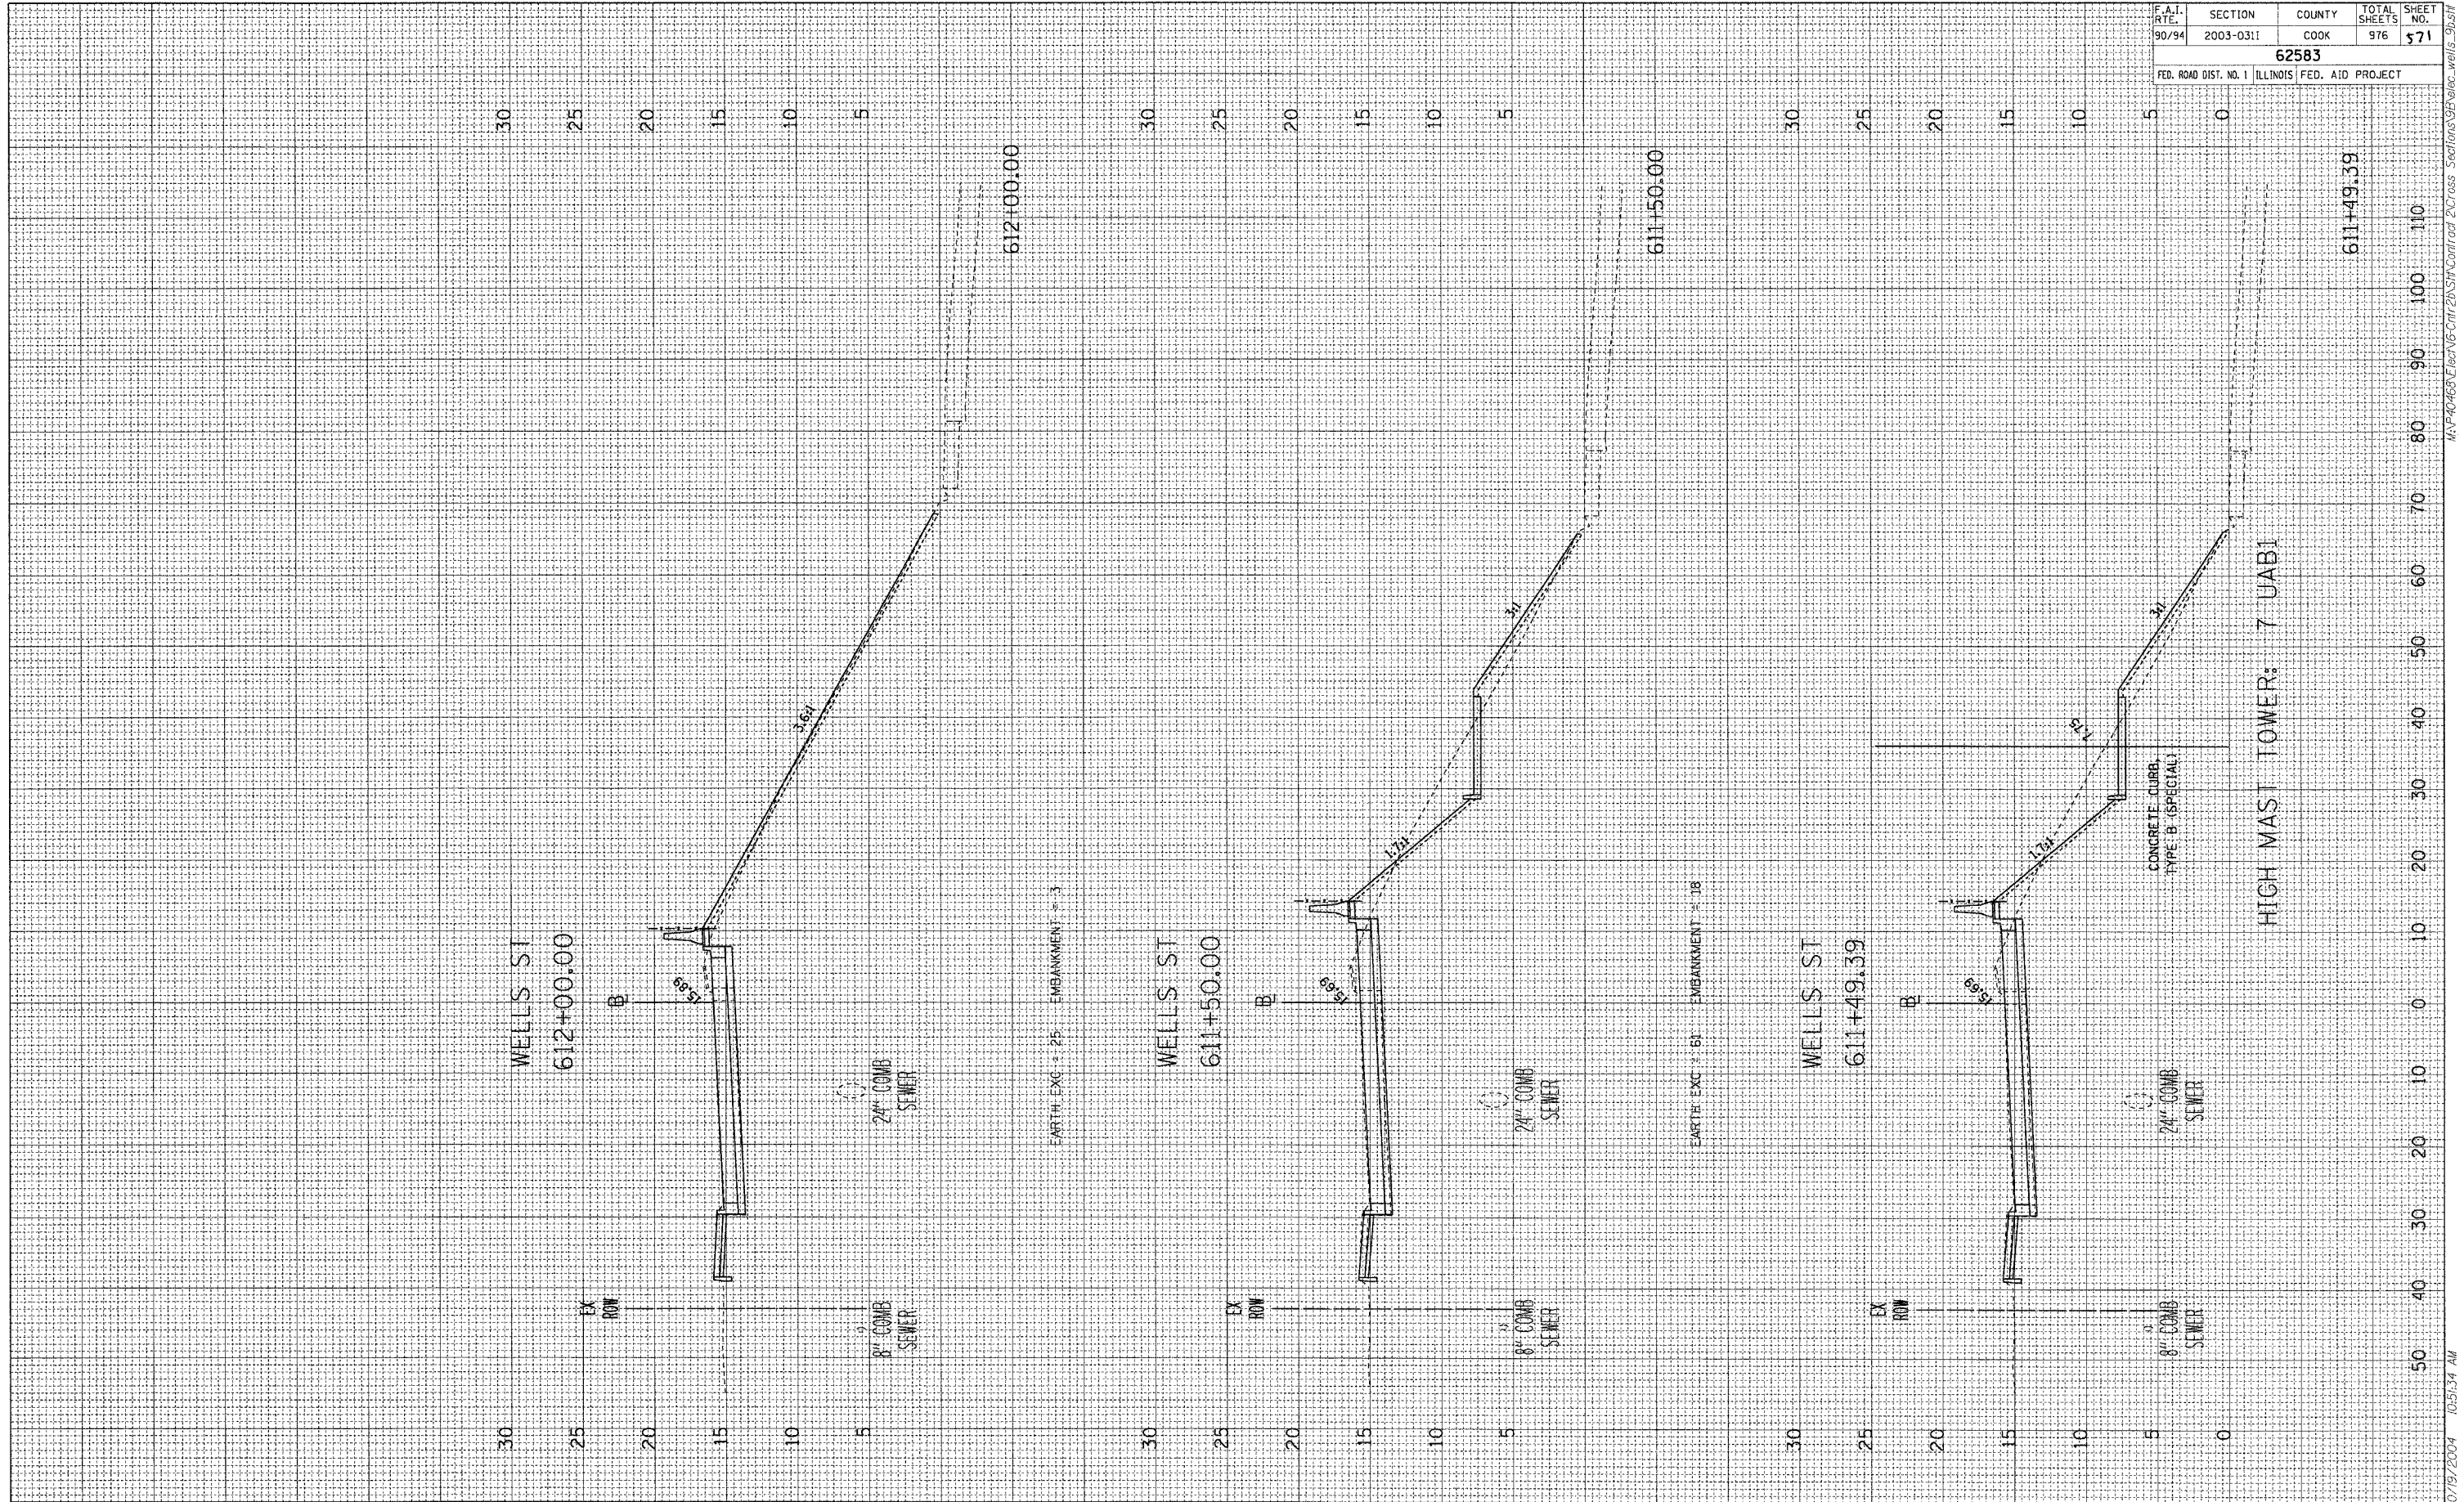

HIGH MAST TOWER: 7 UAB1