


FINAL SURVEYED SURVEY BY DATE
 SURVEY PLOTTED BY DATE
 NOTE BOOK NO. PLANTED BY DATE
 AREAS CHECKED AREAS CHECKED

ORIGINAL SURVEYED SURVEY BY DATE
 SURVEY PLOTTED BY DATE
 NOTE BOOK NO. PLANTED BY DATE
 AREAS CHECKED AREAS CHECKED

F.A.I. RTE.	SECTION	COUNTY	TOTAL SHEETS	SHEET NO.
90/94	2003-0311	COOK	976	573
62583				
FED. ROAD DIST. NO. 1 ILLINOIS FED. AID PROJECT				

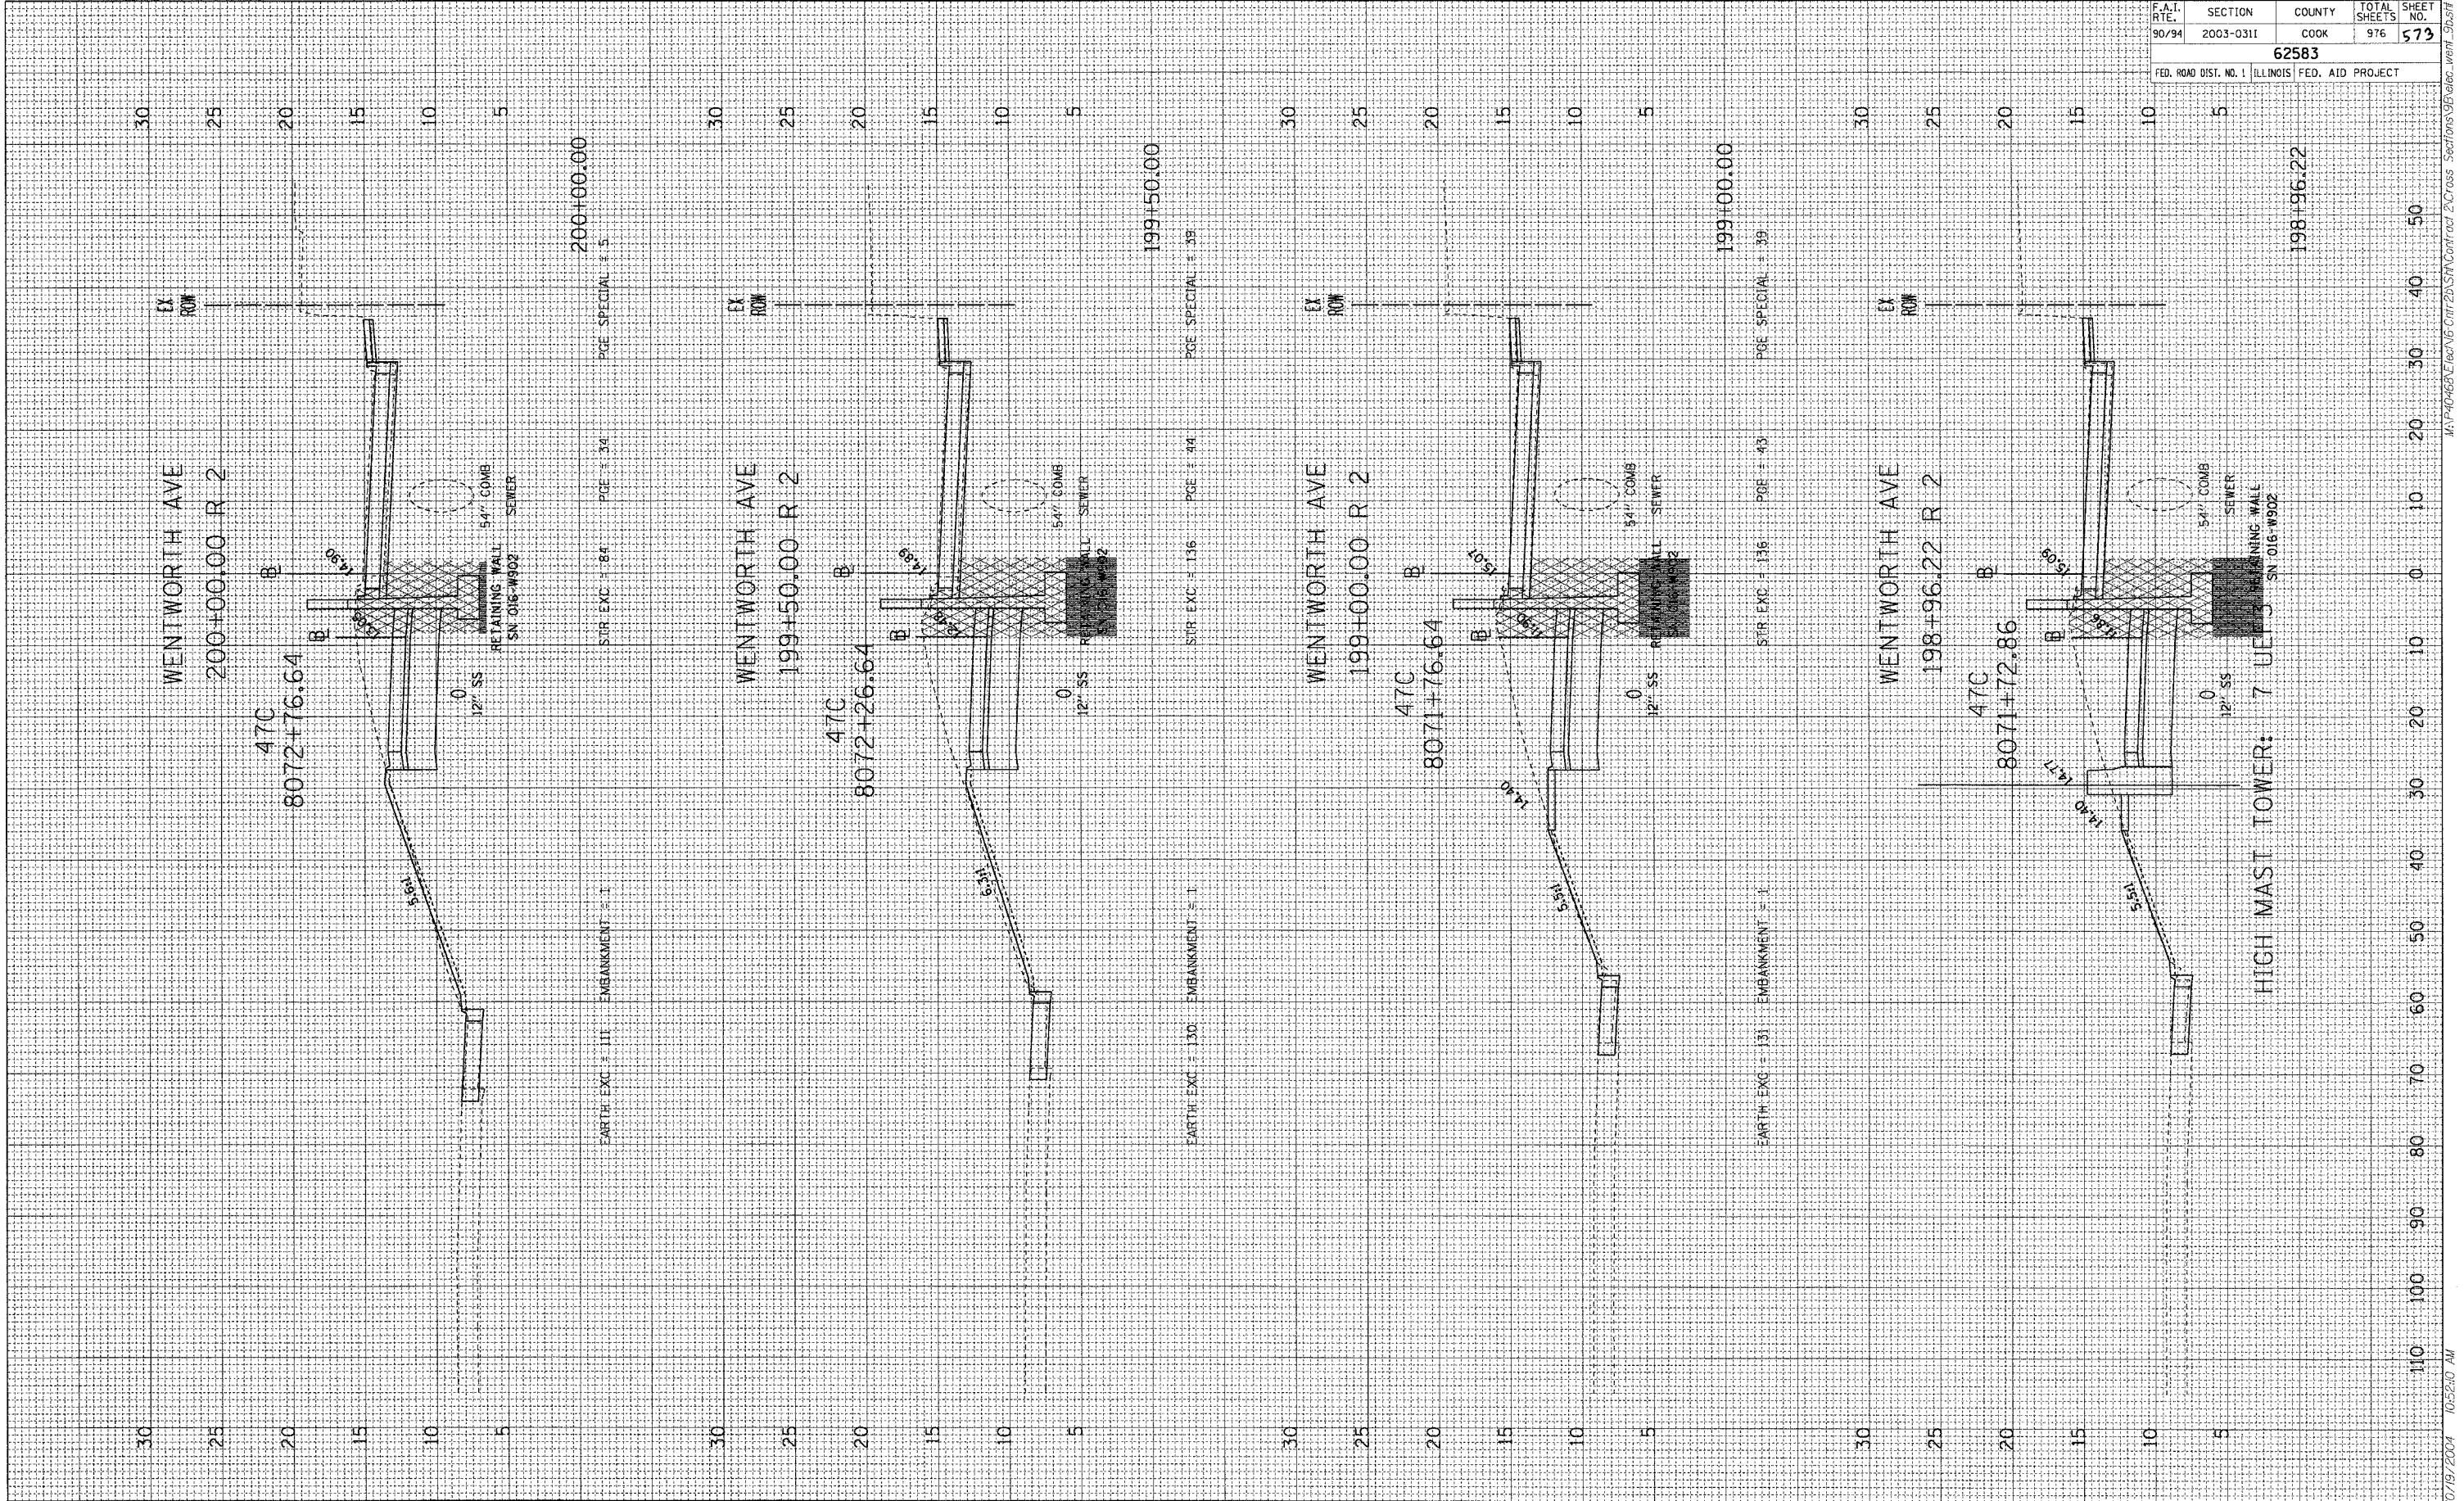

10/19/2004 10:52:40 AM M:\P\0468\Drawing\Chit\2D\S\W\Contract\2\Cross Sections\96\96c-went_5b.dwg