


FINAL SURVEYED BY DATE  
SURVEY SURVEYED BY DATE  
NOTE BOOK TEMPORARY  
AREAS AREAS CHECKED  
NO.

ORIGINAL SURVEYED BY DATE  
SURVEY SURVEYED BY DATE  
NOTE BOOK TEMPORARY  
AREAS AREAS CHECKED  
NO.

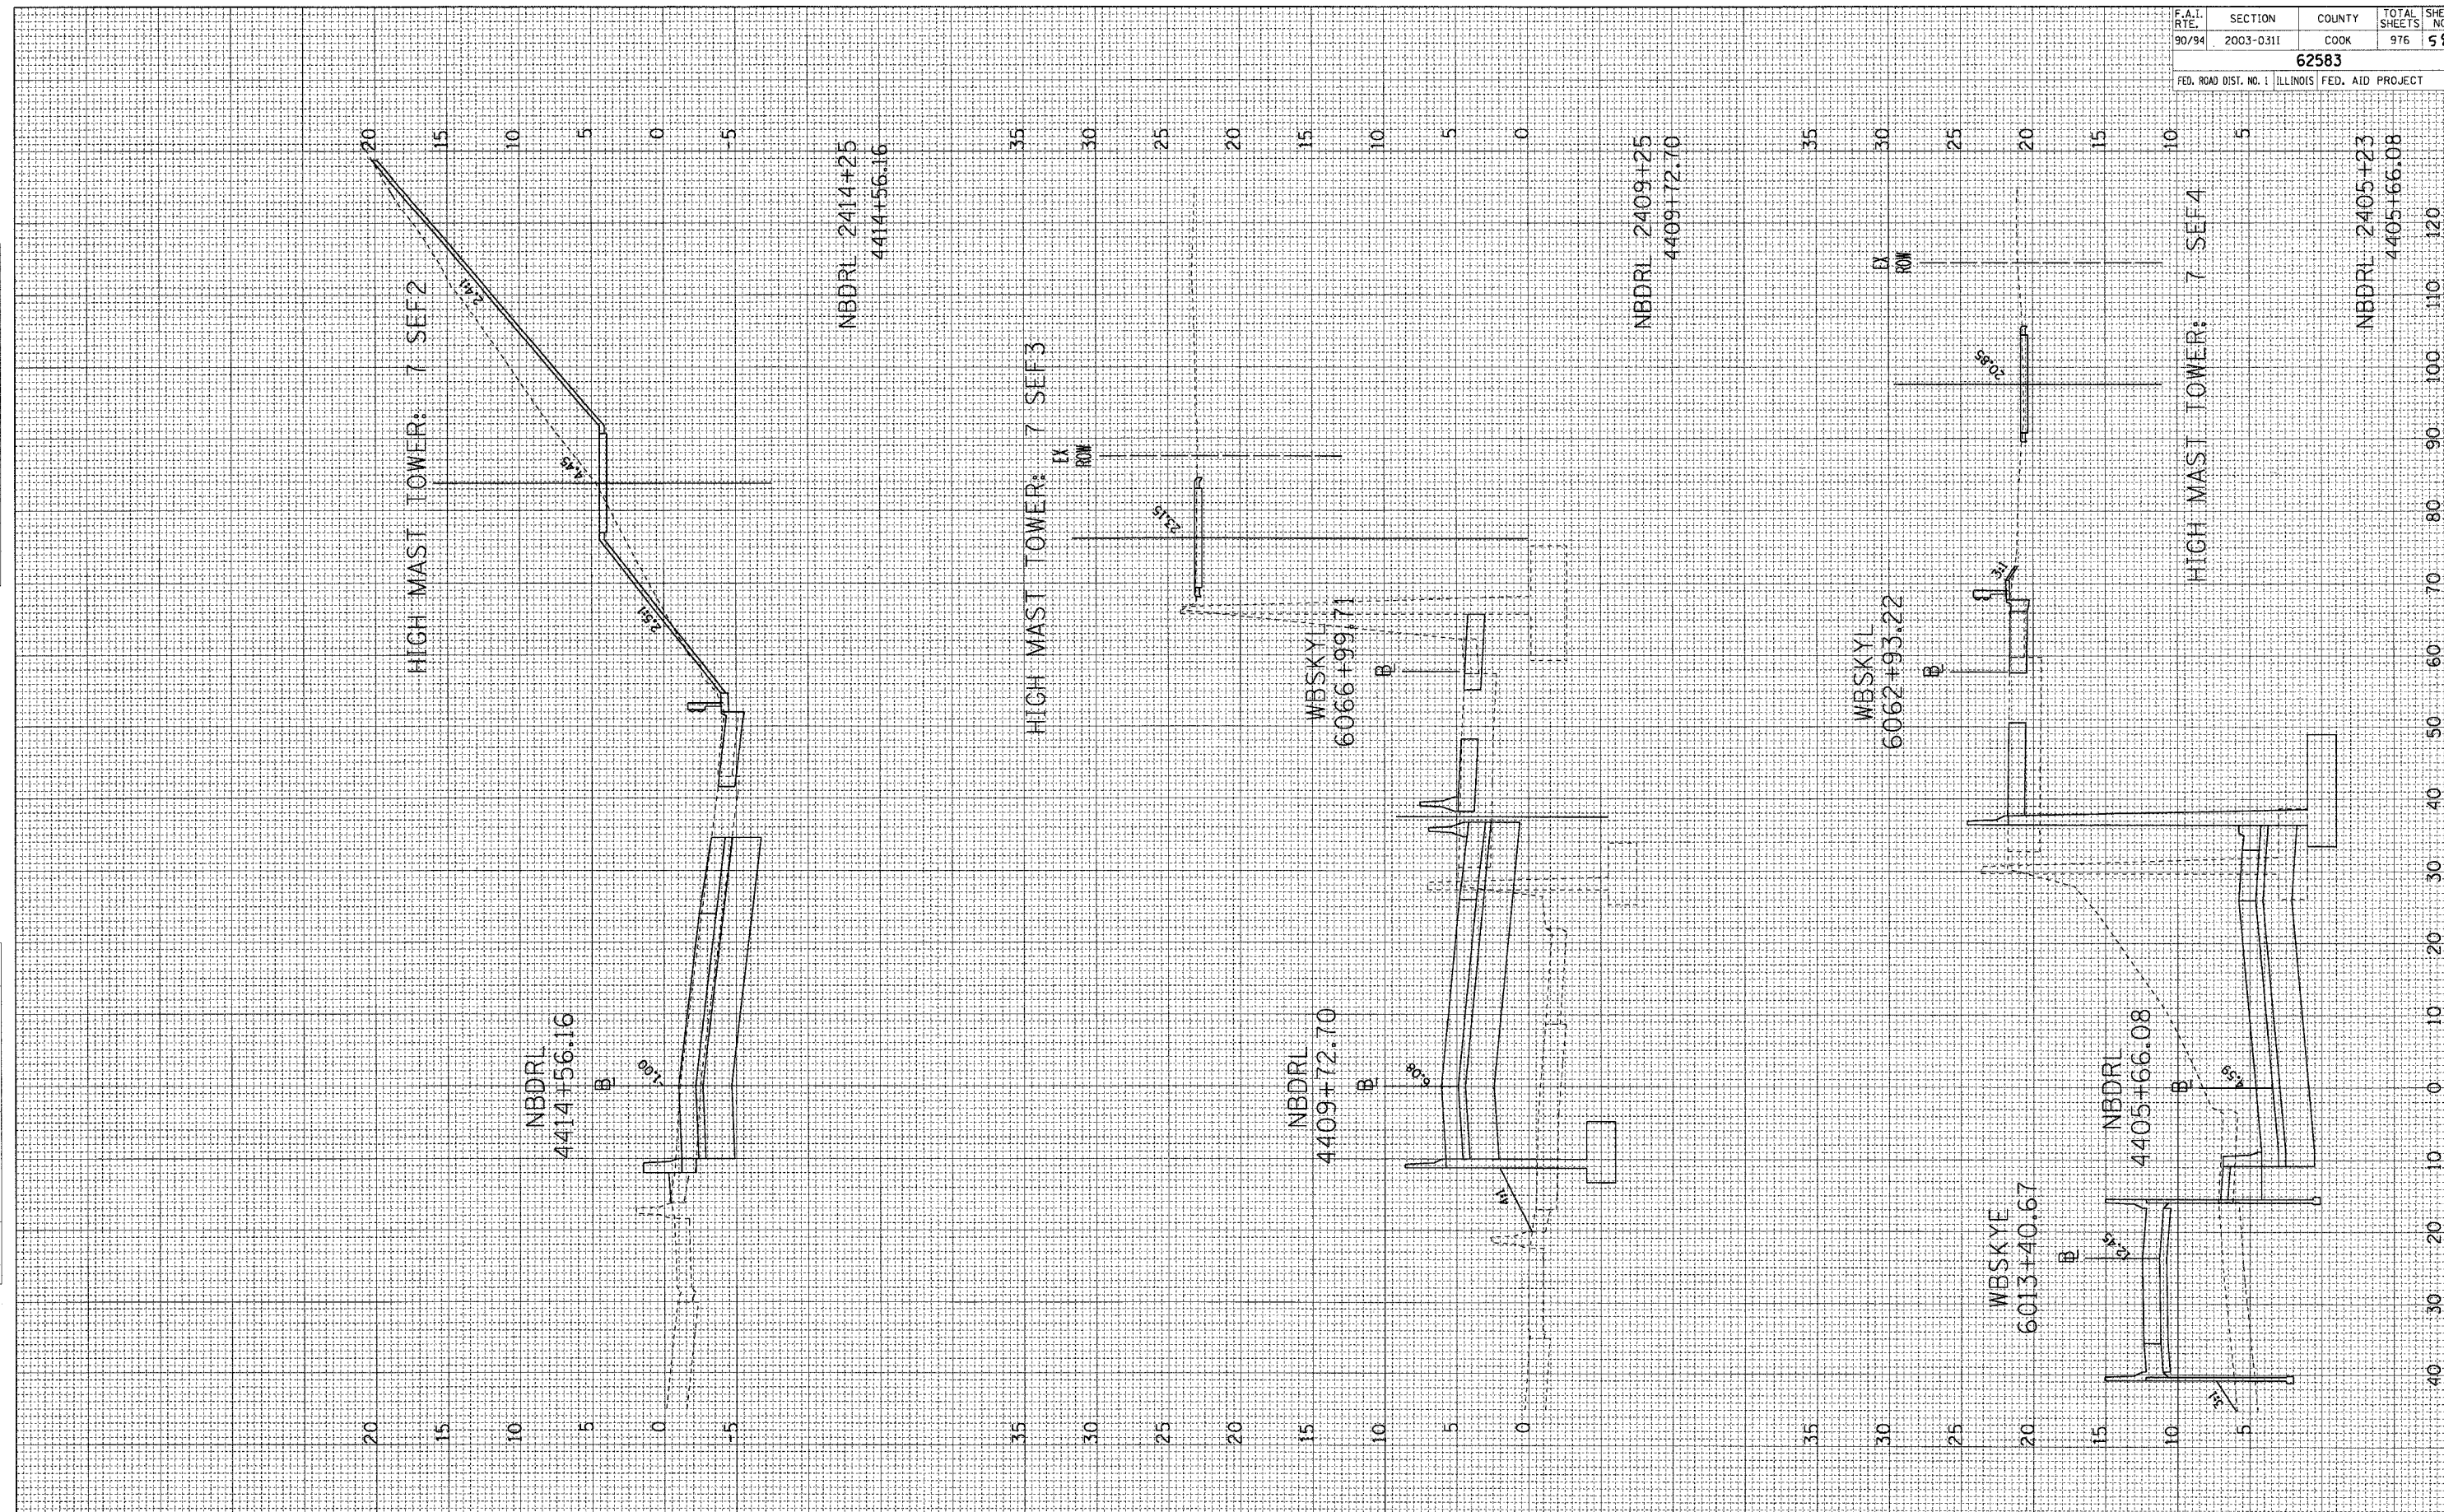

F.A.I. RTE. 90/94	SECTION 2003-0311	COUNTY COOK	TOTAL SHEETS 976	SHEET NO. 581
62583				
FED. ROAD DIST. NO. 1 ILLINOIS FED. AID PROJECT				

