

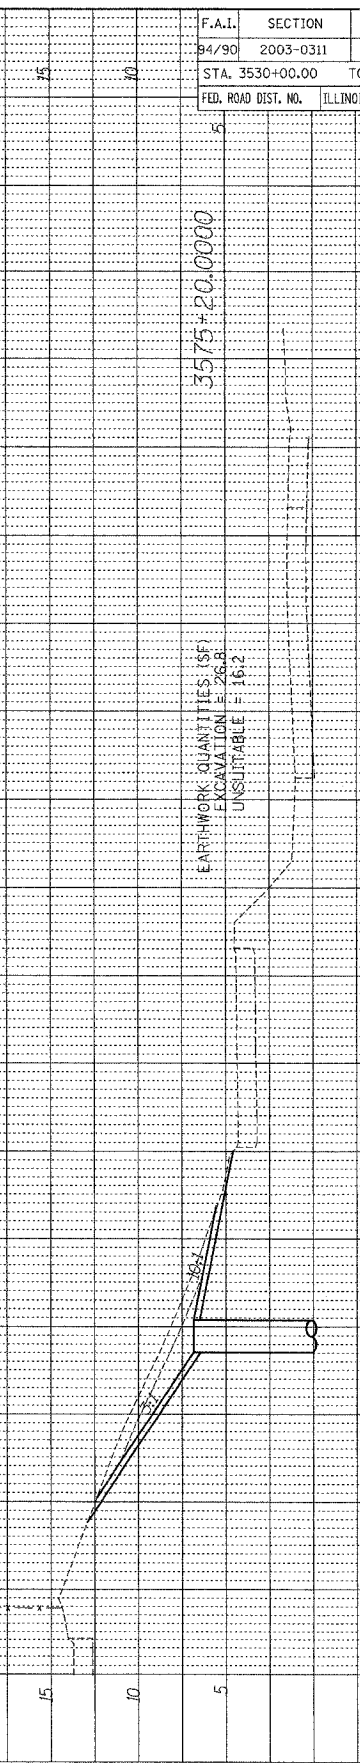
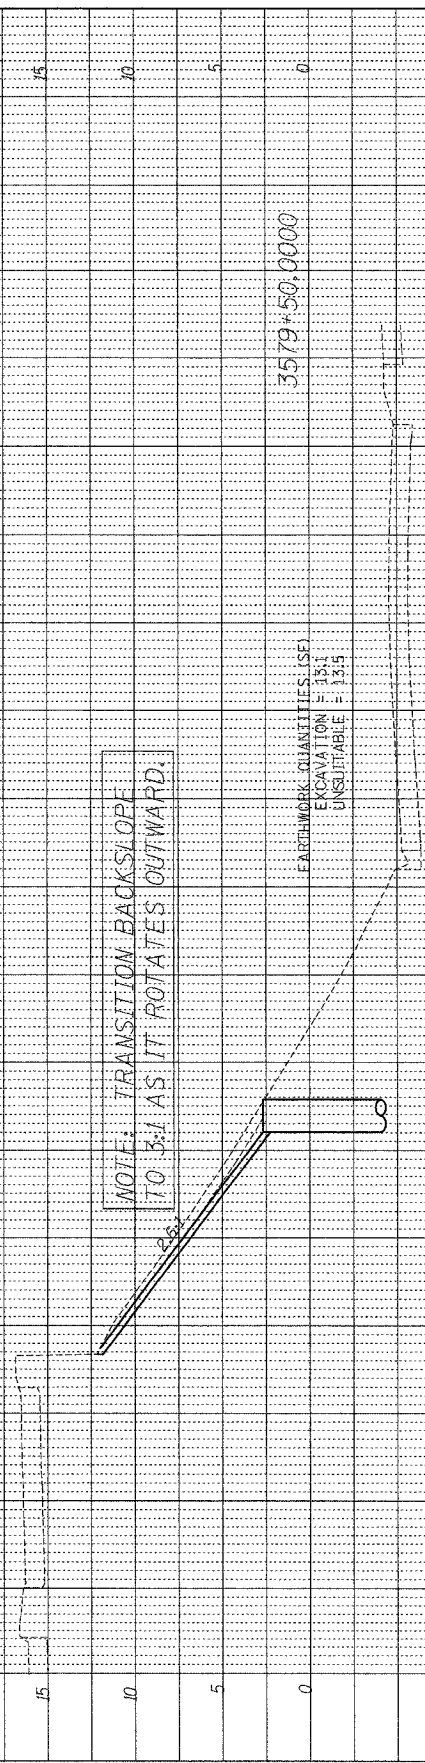
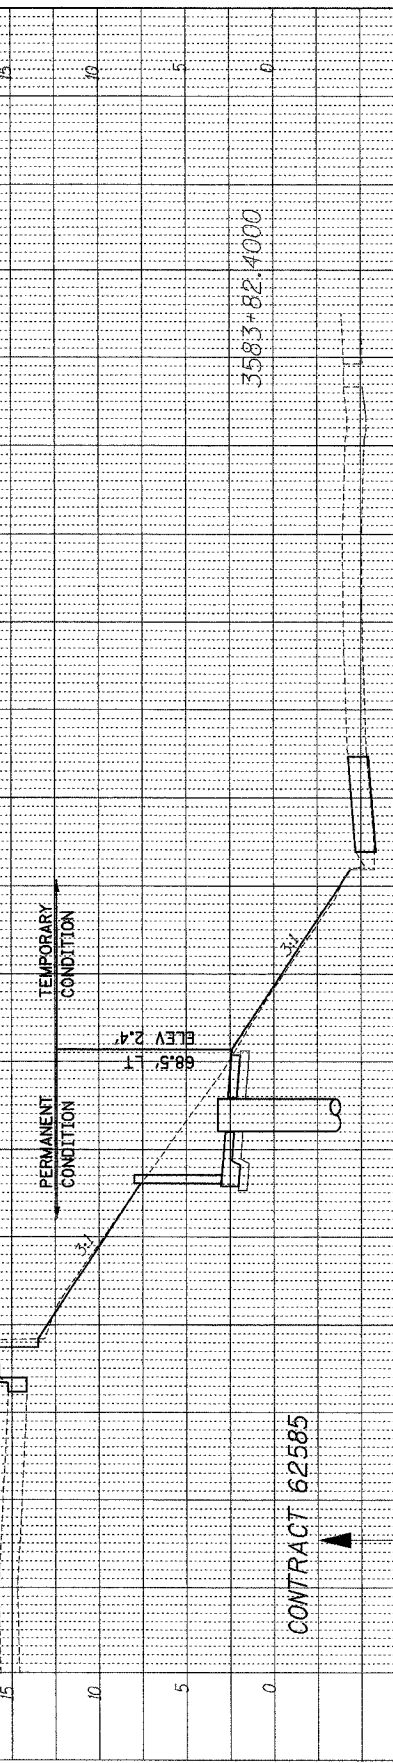


PROFILE	REVIEWED	BY	DATE
NOTE BOOK	PLOTTED		
NO.	NO.		
	STRUCTURE	NOTATION	CYRD

FOR INFORMATION ONLY: CROSS SECTIONS FROM 3583+82.40 TO 3591+82.30 BY OTHERS (CONTRACT 62585)

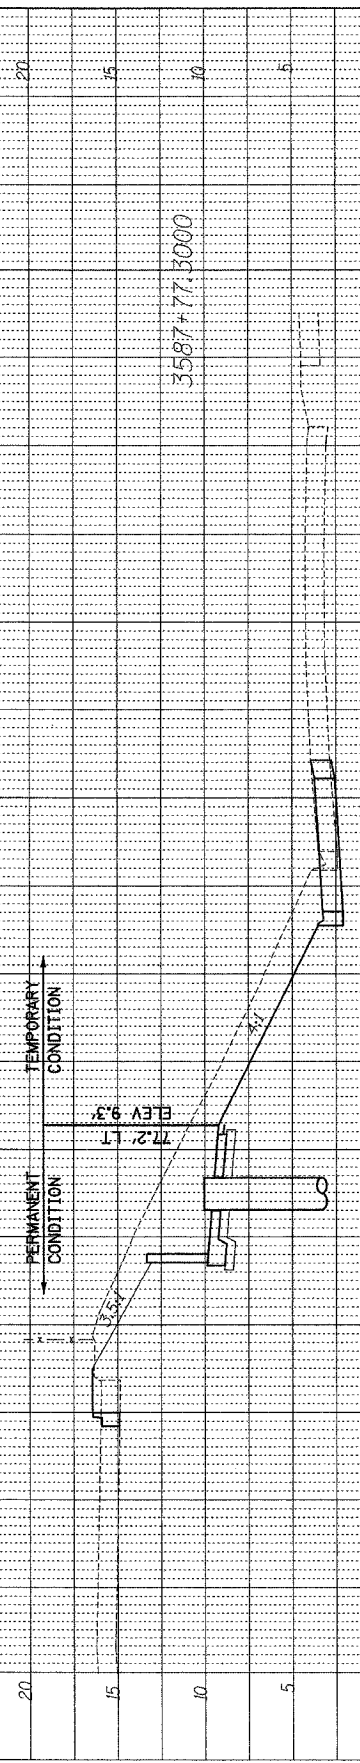

BOWMAN, BARRETT & ASSOCIATES INC.
CONSULTING ENGINEERS
124 EAST RANDOLPH STREET SUITE 2400 CHICAGO, ILLINOIS 60601
JOB NO. 448

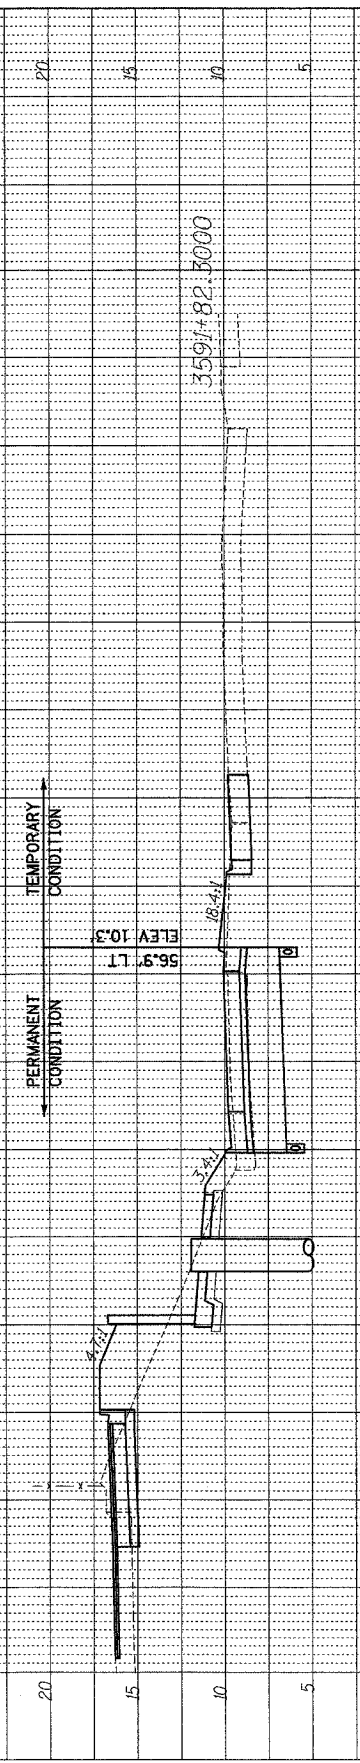

F.A.I.	SECTION	COUNTY	TOTAL SHEETS	SHEET NO.
94/90	2003-0311	COOK	976	586
STA. 3530+00.00		TO STA. 3637+00.00		
FED. ROAD DIST. NO.		ILLINOIS FED. AID PROJECT		

XS04

10/15/2004 2:58:49 PM

W:\660\work\02\02SHEETS\660_LT.XD&S&D.rvt