



PROFILE SURVEYED BY DATE
 PLOTTED CHECKED
 NOTE BOOK BY NOTED
 NO. STRUCTURE NOTATION OTHER

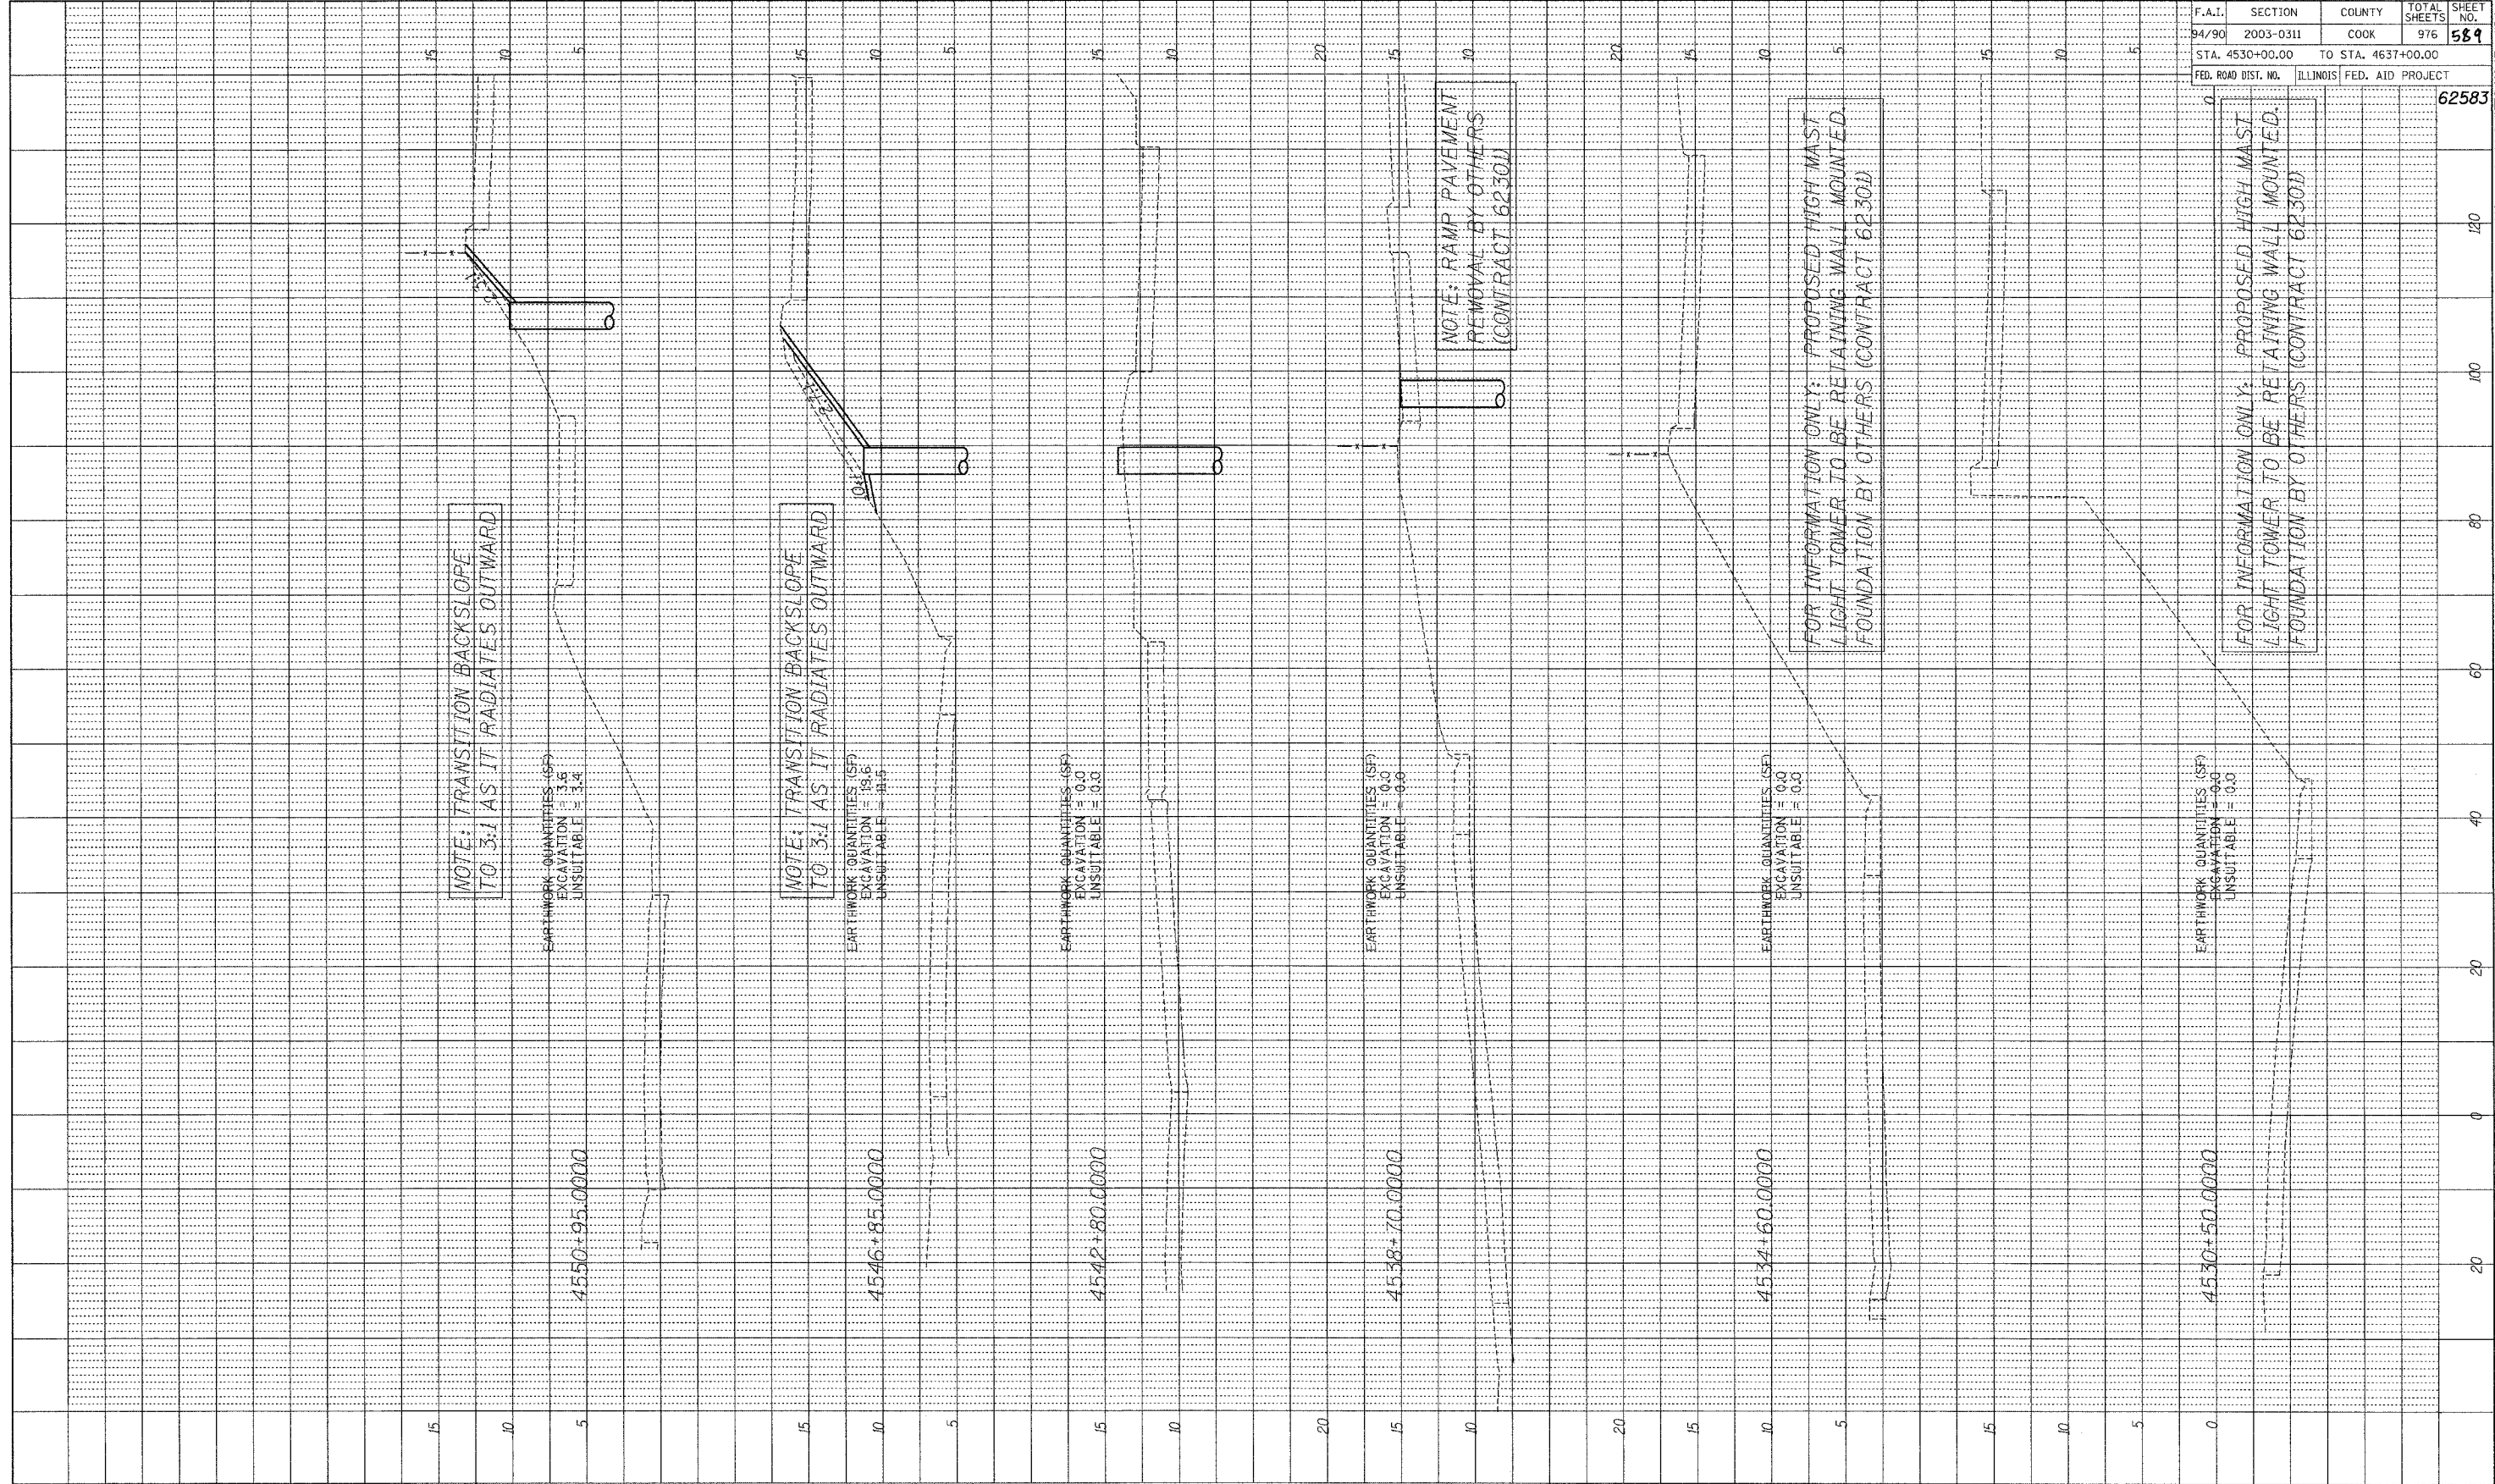

BOWMAN, BARRETT & ASSOCIATES INC.
 CONSULTING ENGINEERS
 110 EAST RANDOLPH STREET SUITE 2658 CHICAGO, ILLINOIS 60601
 JOB NO. 648

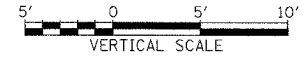

F.A.I.	SECTION	COUNTY	TOTAL SHEETS	SHEET NO.
94/90	2003-0311	COOK	976	589
STA. 4530+00.00	TO STA. 4637+00.00			
FED. ROAD DIST. NO.	ILLINOIS	FED. AID PROJECT		
			62583	

XS07

3/3/2004 3:34:30 PM

RANGE 0000 CONTAINS SHEETS 960, 17 CONTAINS