


PROFILE	SURVEYED	BY	DATE
NOTE BOOK	PLOTTED		
NO.	NO.		
	STRUCTURE	NOTATION	CHKD

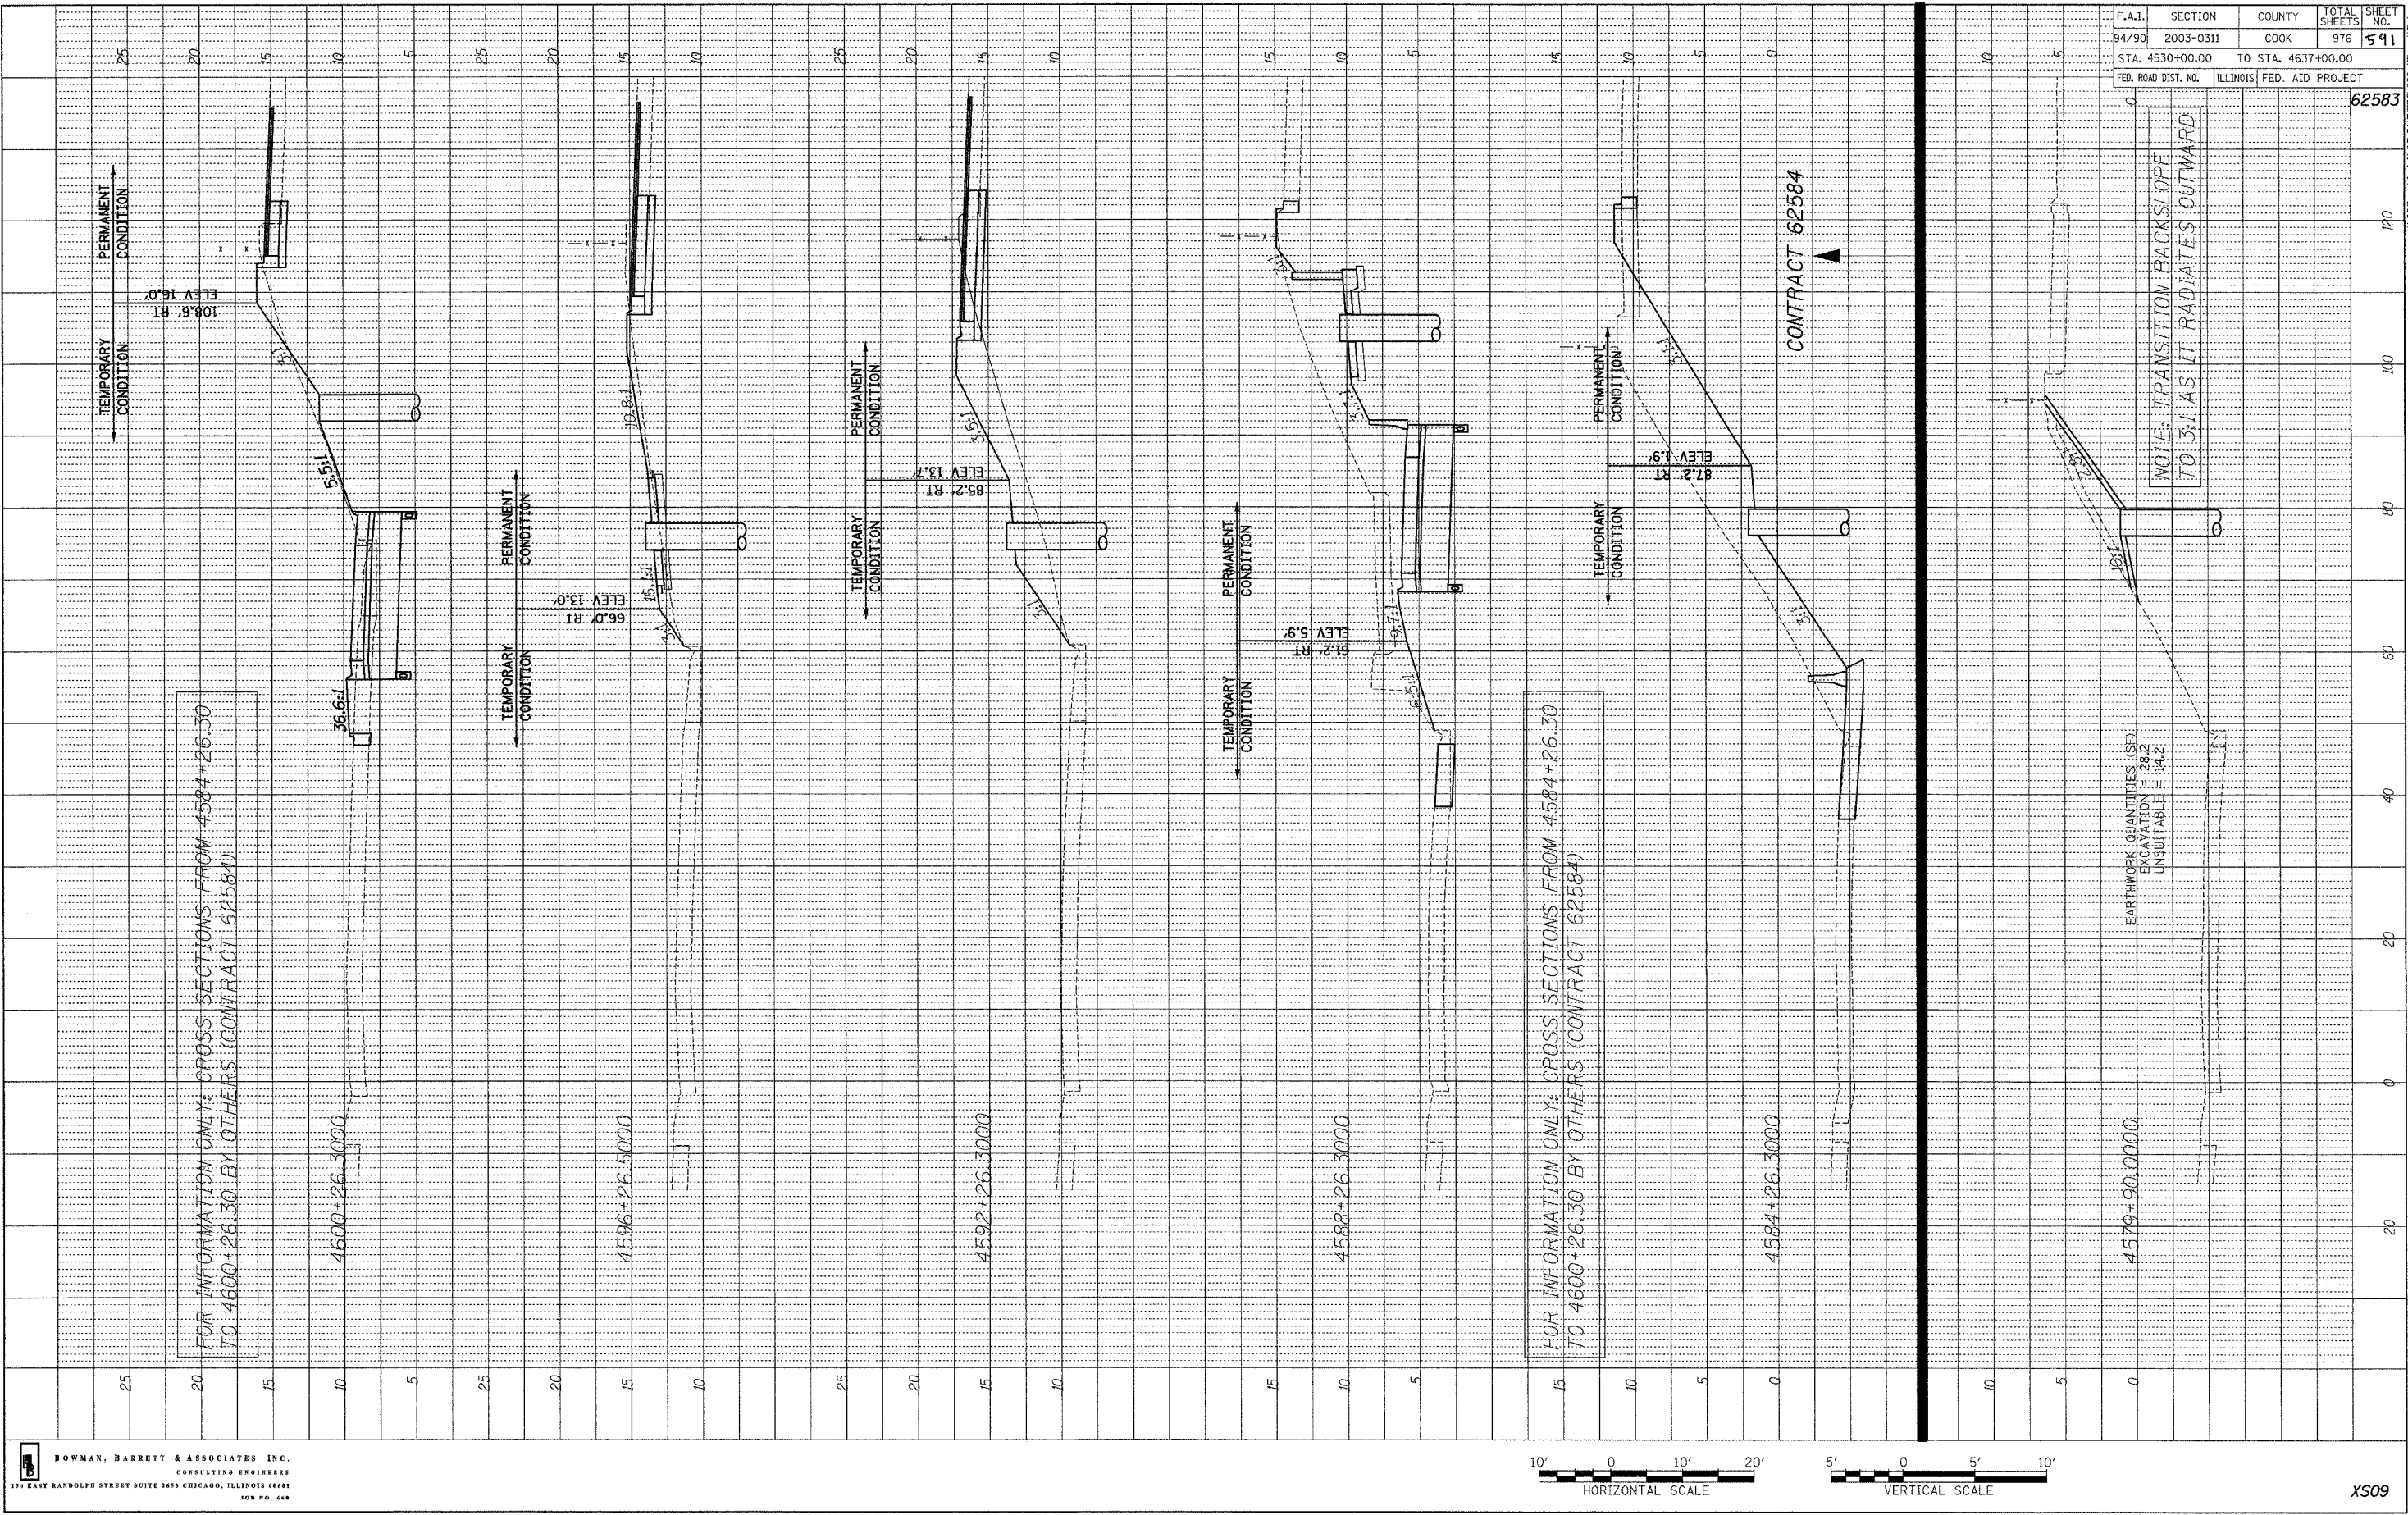



FOR INFORMATION ONLY: CROSS SECTIONS FROM 4584+26.30 TO 4600+26.30 BY OTHERS (CONTRACT 62584)

FOR INFORMATION ONLY: CROSS SECTIONS FROM 4584+26.30 TO 4600+26.30 BY OTHERS (CONTRACT 62584)

EARTHWORK QUANTITIES (SD)
EXCAVATION = 28.2
UNSUITABLE = 14.2

NOTE: TRANSITION BACKSLOPE TO 5:1 AS IT RADIATES OUTWARD

CONTRACT 62584

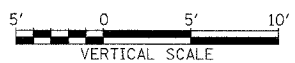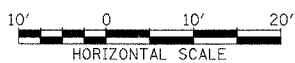

F.A.I.	SECTION	COUNTY	TOTAL SHEETS	SHEET NO.
94/90	2003-0311	COOK	976	541
STA. 4530+00.00		TO STA. 4637+00.00		
FED. ROAD DIST. NO.	ILLINOIS	FED. AID PROJECT	62583	