




PROFILE SURVEYED BY DATE  
 NOTE BOOK NO. \_\_\_\_\_  
 STRUCTURE NOTATIONS CHFD

FOR INFORMATION ONLY: ALL CROSS SECTIONS ON THIS SHEET BY OTHERS (CONTRACT 62584)

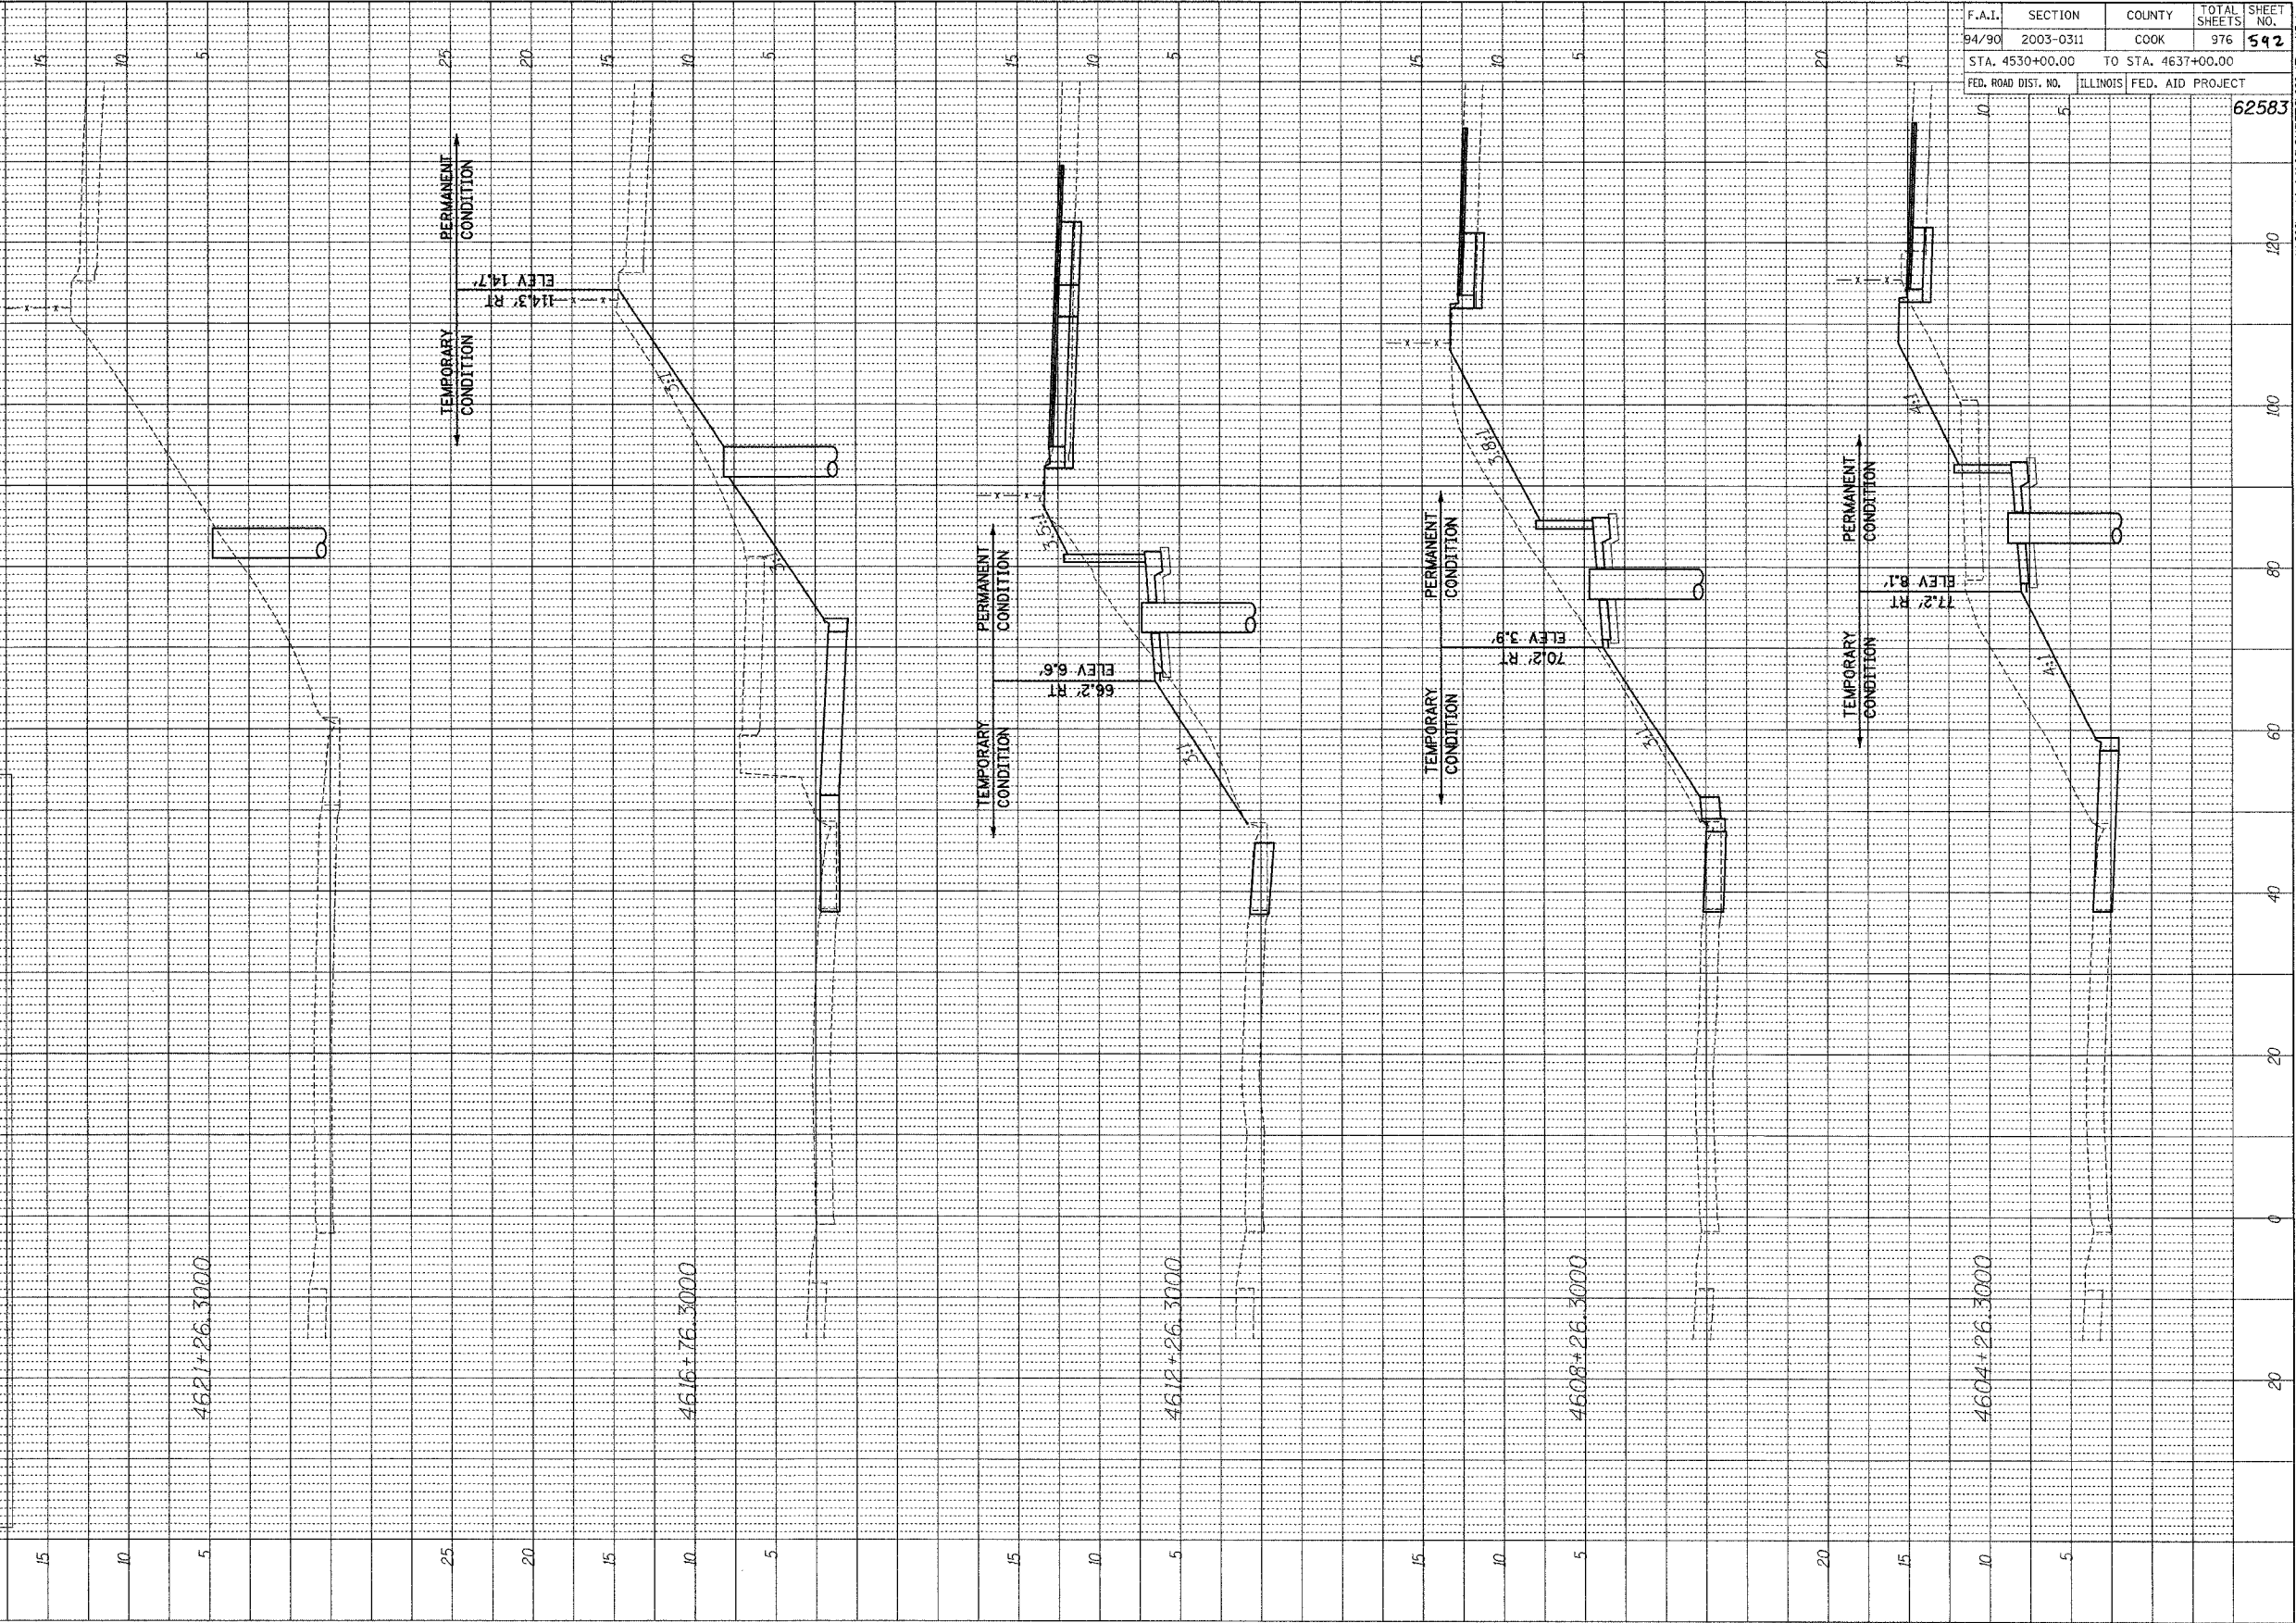

F.A.I.	SECTION	COUNTY	TOTAL SHEETS	SHEET NO.
94/90	2003-0311	COOK	976	592
STA. 4530+00.00		TO STA. 4637+00.00		
FED. ROAD DIST. NO.		ILLINOIS	FED. AID PROJECT	
			62583	

**BOWMAN, BARRETT & ASSOCIATES INC.**  
 CONSULTING ENGINEERS  
 133 EAST RANDOLPH STREET SUITE 2450 CHICAGO, ILLINOIS 60601  
 JOB NO. 448

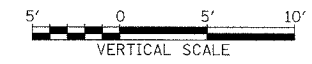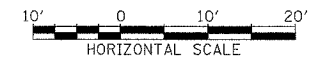

XS10

10/15/2004 3:35:03 PM

NS80 cond 01/10/02 SHEETS 660..IT case/BJg