
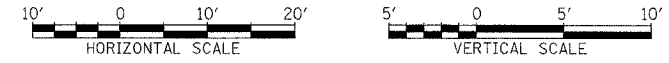


PROFILE	SURVEYED	DATE
NOTE BOOK	PLOTTED	BY
NO.	REVISION	
	DATE	
	BY	
	STRUCTURE NOTATION	CRKD

FOR INFORMATION ONLY: FINAL 2008 CONDITIONS SHOWN. ALL CROSS SECTIONS ON THIS SHEET BY OTHERS (CONTRACT 62303)

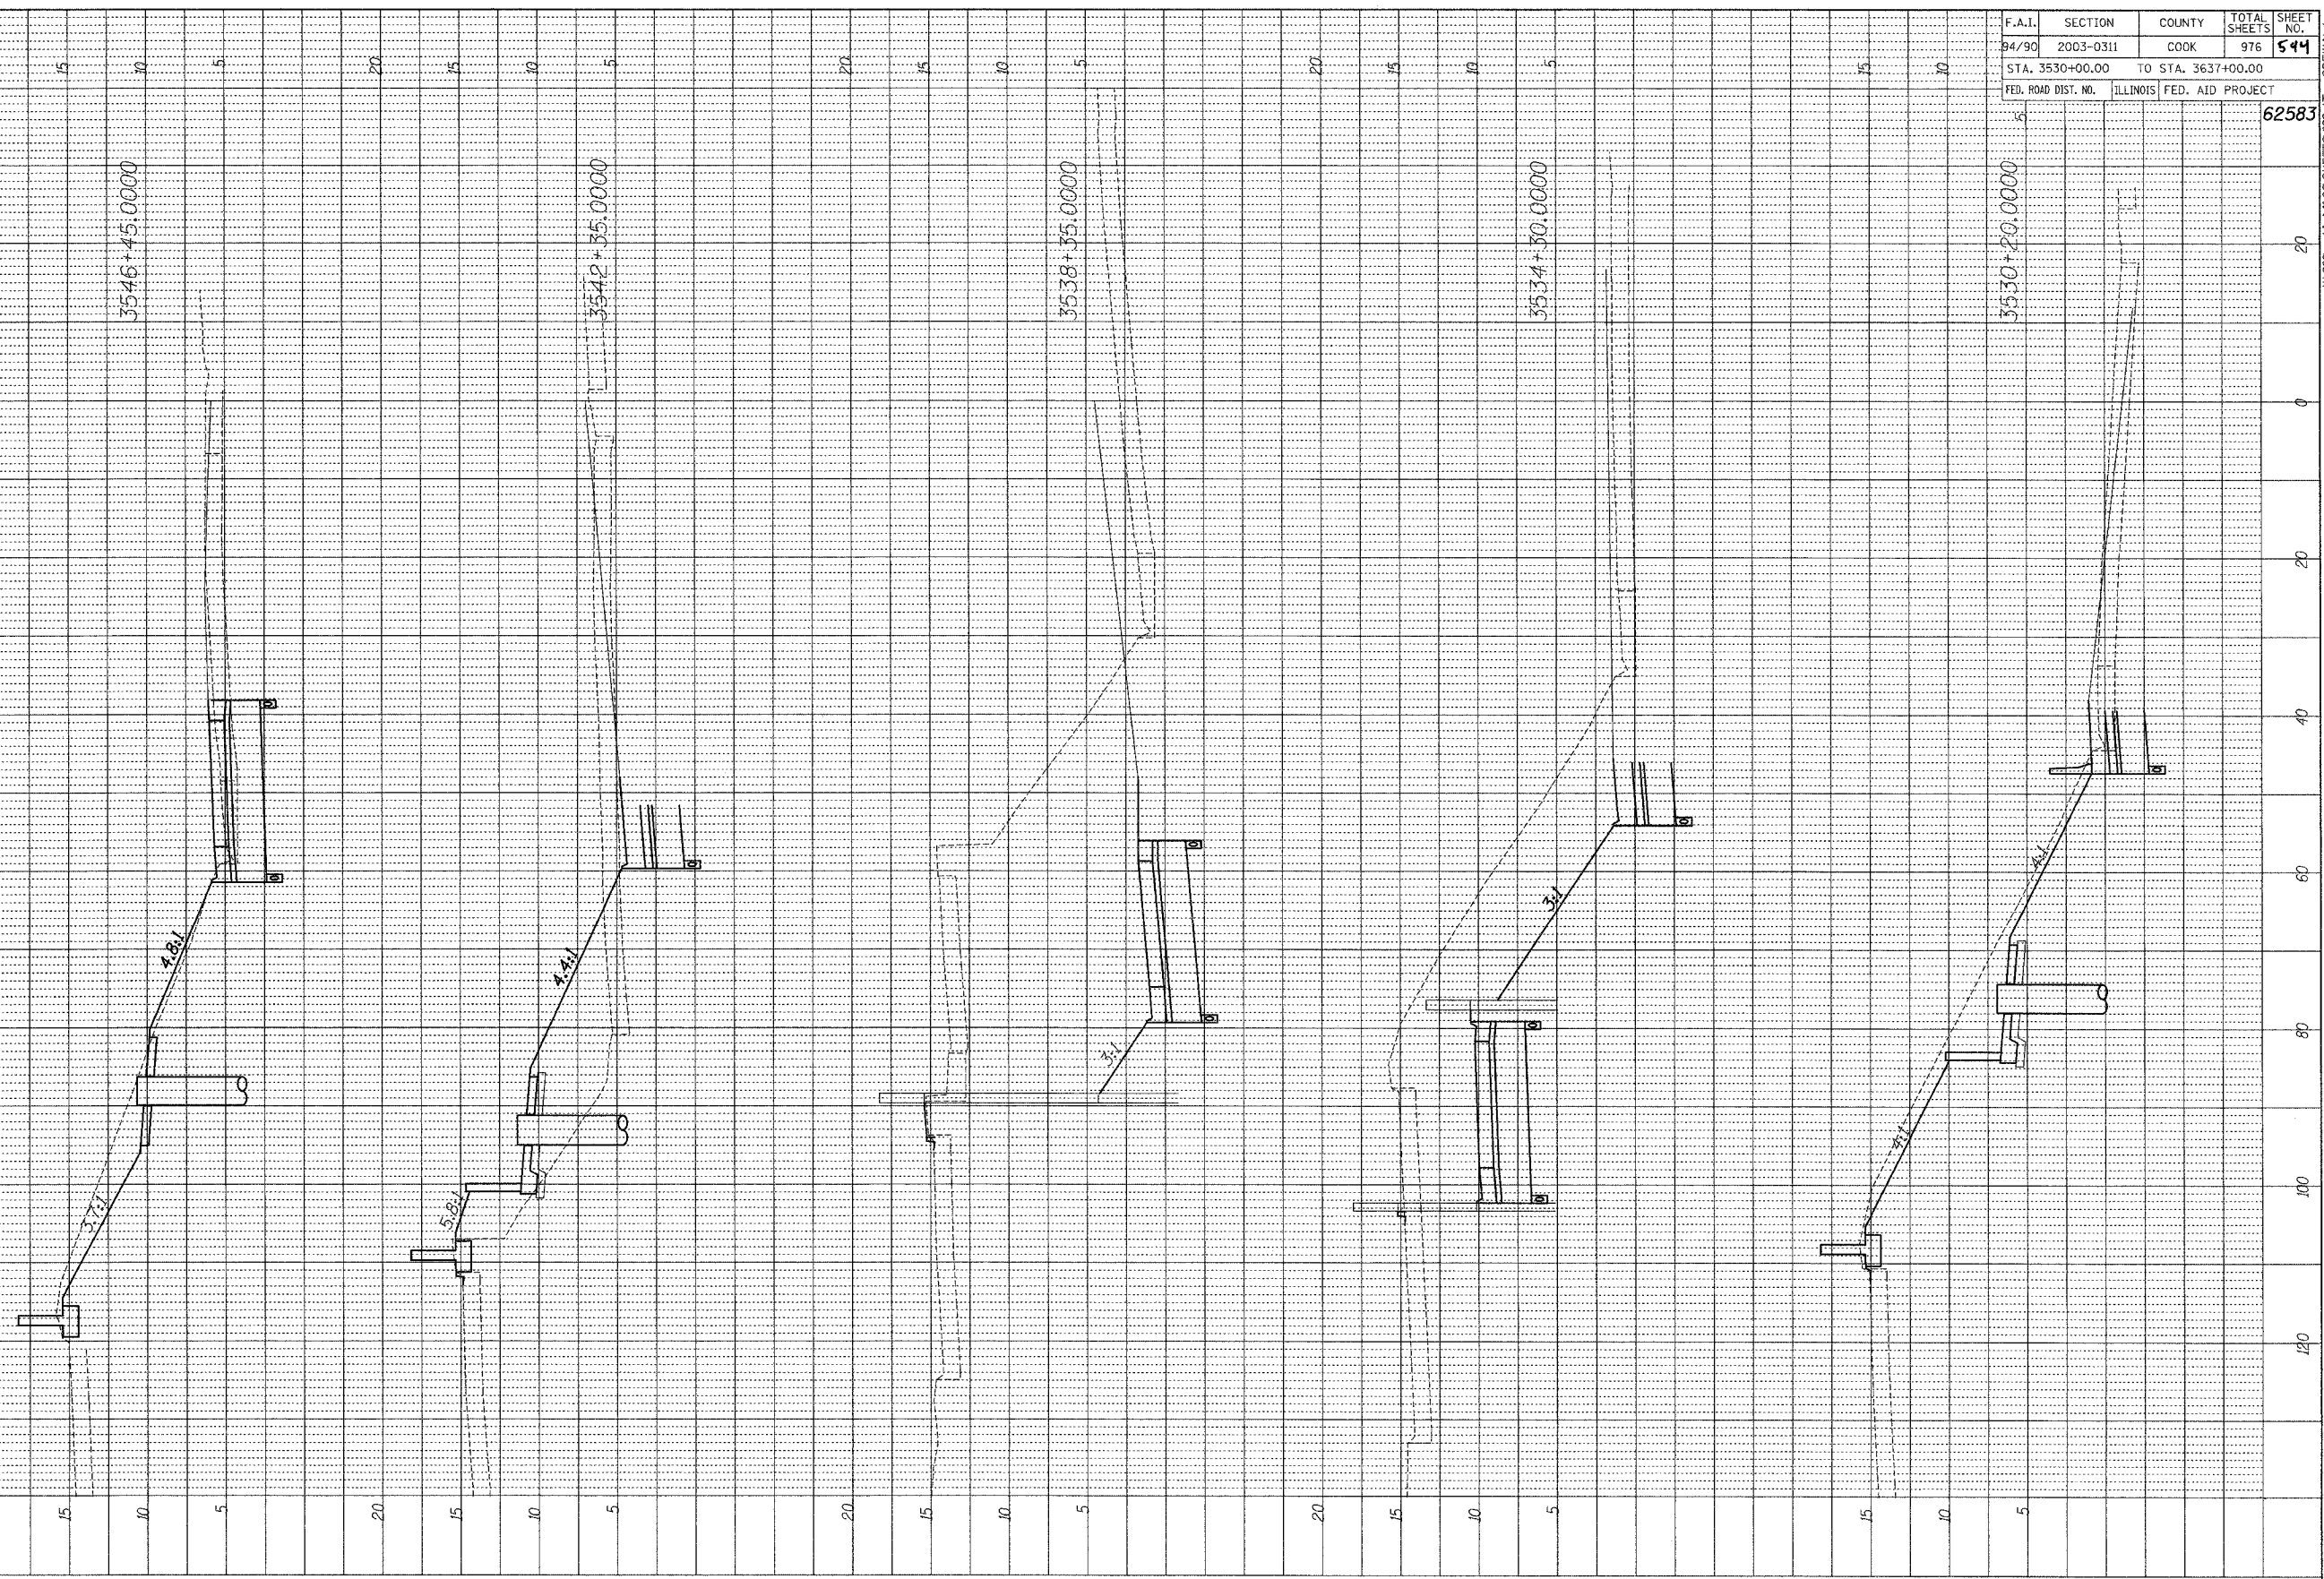

BOWMAN, BARRETT & ASSOCIATES INC.
CONSULTING ENGINEERS
154 EAST RANDOLPH STREET SUITE 1650 CHICAGO, ILLINOIS 60601
JOB NO. 448

F.A.I.	SECTION	COUNTY	TOTAL SHEETS	SHEET NO.
94/90	2003-0311	COOK	976	544
STA. 3530+00.00		TO STA. 3637+00.00		
FED. ROAD DIST. NO.	ILLINOIS	FED. AID PROJECT		
		62583		

XS12

10/15/2004 3:05:37 PM

W:\660\road\cvt\025\SHEETS\660_LT\660SBFWAL.dwg