
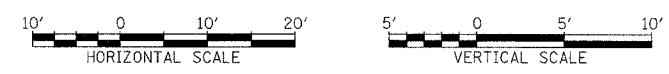


PROFILE SURVEYED BY DATE
 PLOTTED CHECKED
 NOTE BOOK BAL. NOTED
 NO. STRUCTURE NOTATIONS CHVD

FOR INFORMATION ONLY: FINAL 2008 CONDITIONS SHOWN. ALL
 CROSS SECTIONS ON THIS SHEET BY OTHERS (CONTRACT 62303)

F.A.I.	SECTION	COUNTY	TOTAL SHEETS	SHEET NO.
94/90	2003-0311	COOK	976	596
STA. 3530+00.00		TO STA. 3637+00.00		
FED. ROAD DIST. NO.	ILLINOIS	FED. AID PROJECT		
6	0	62583		

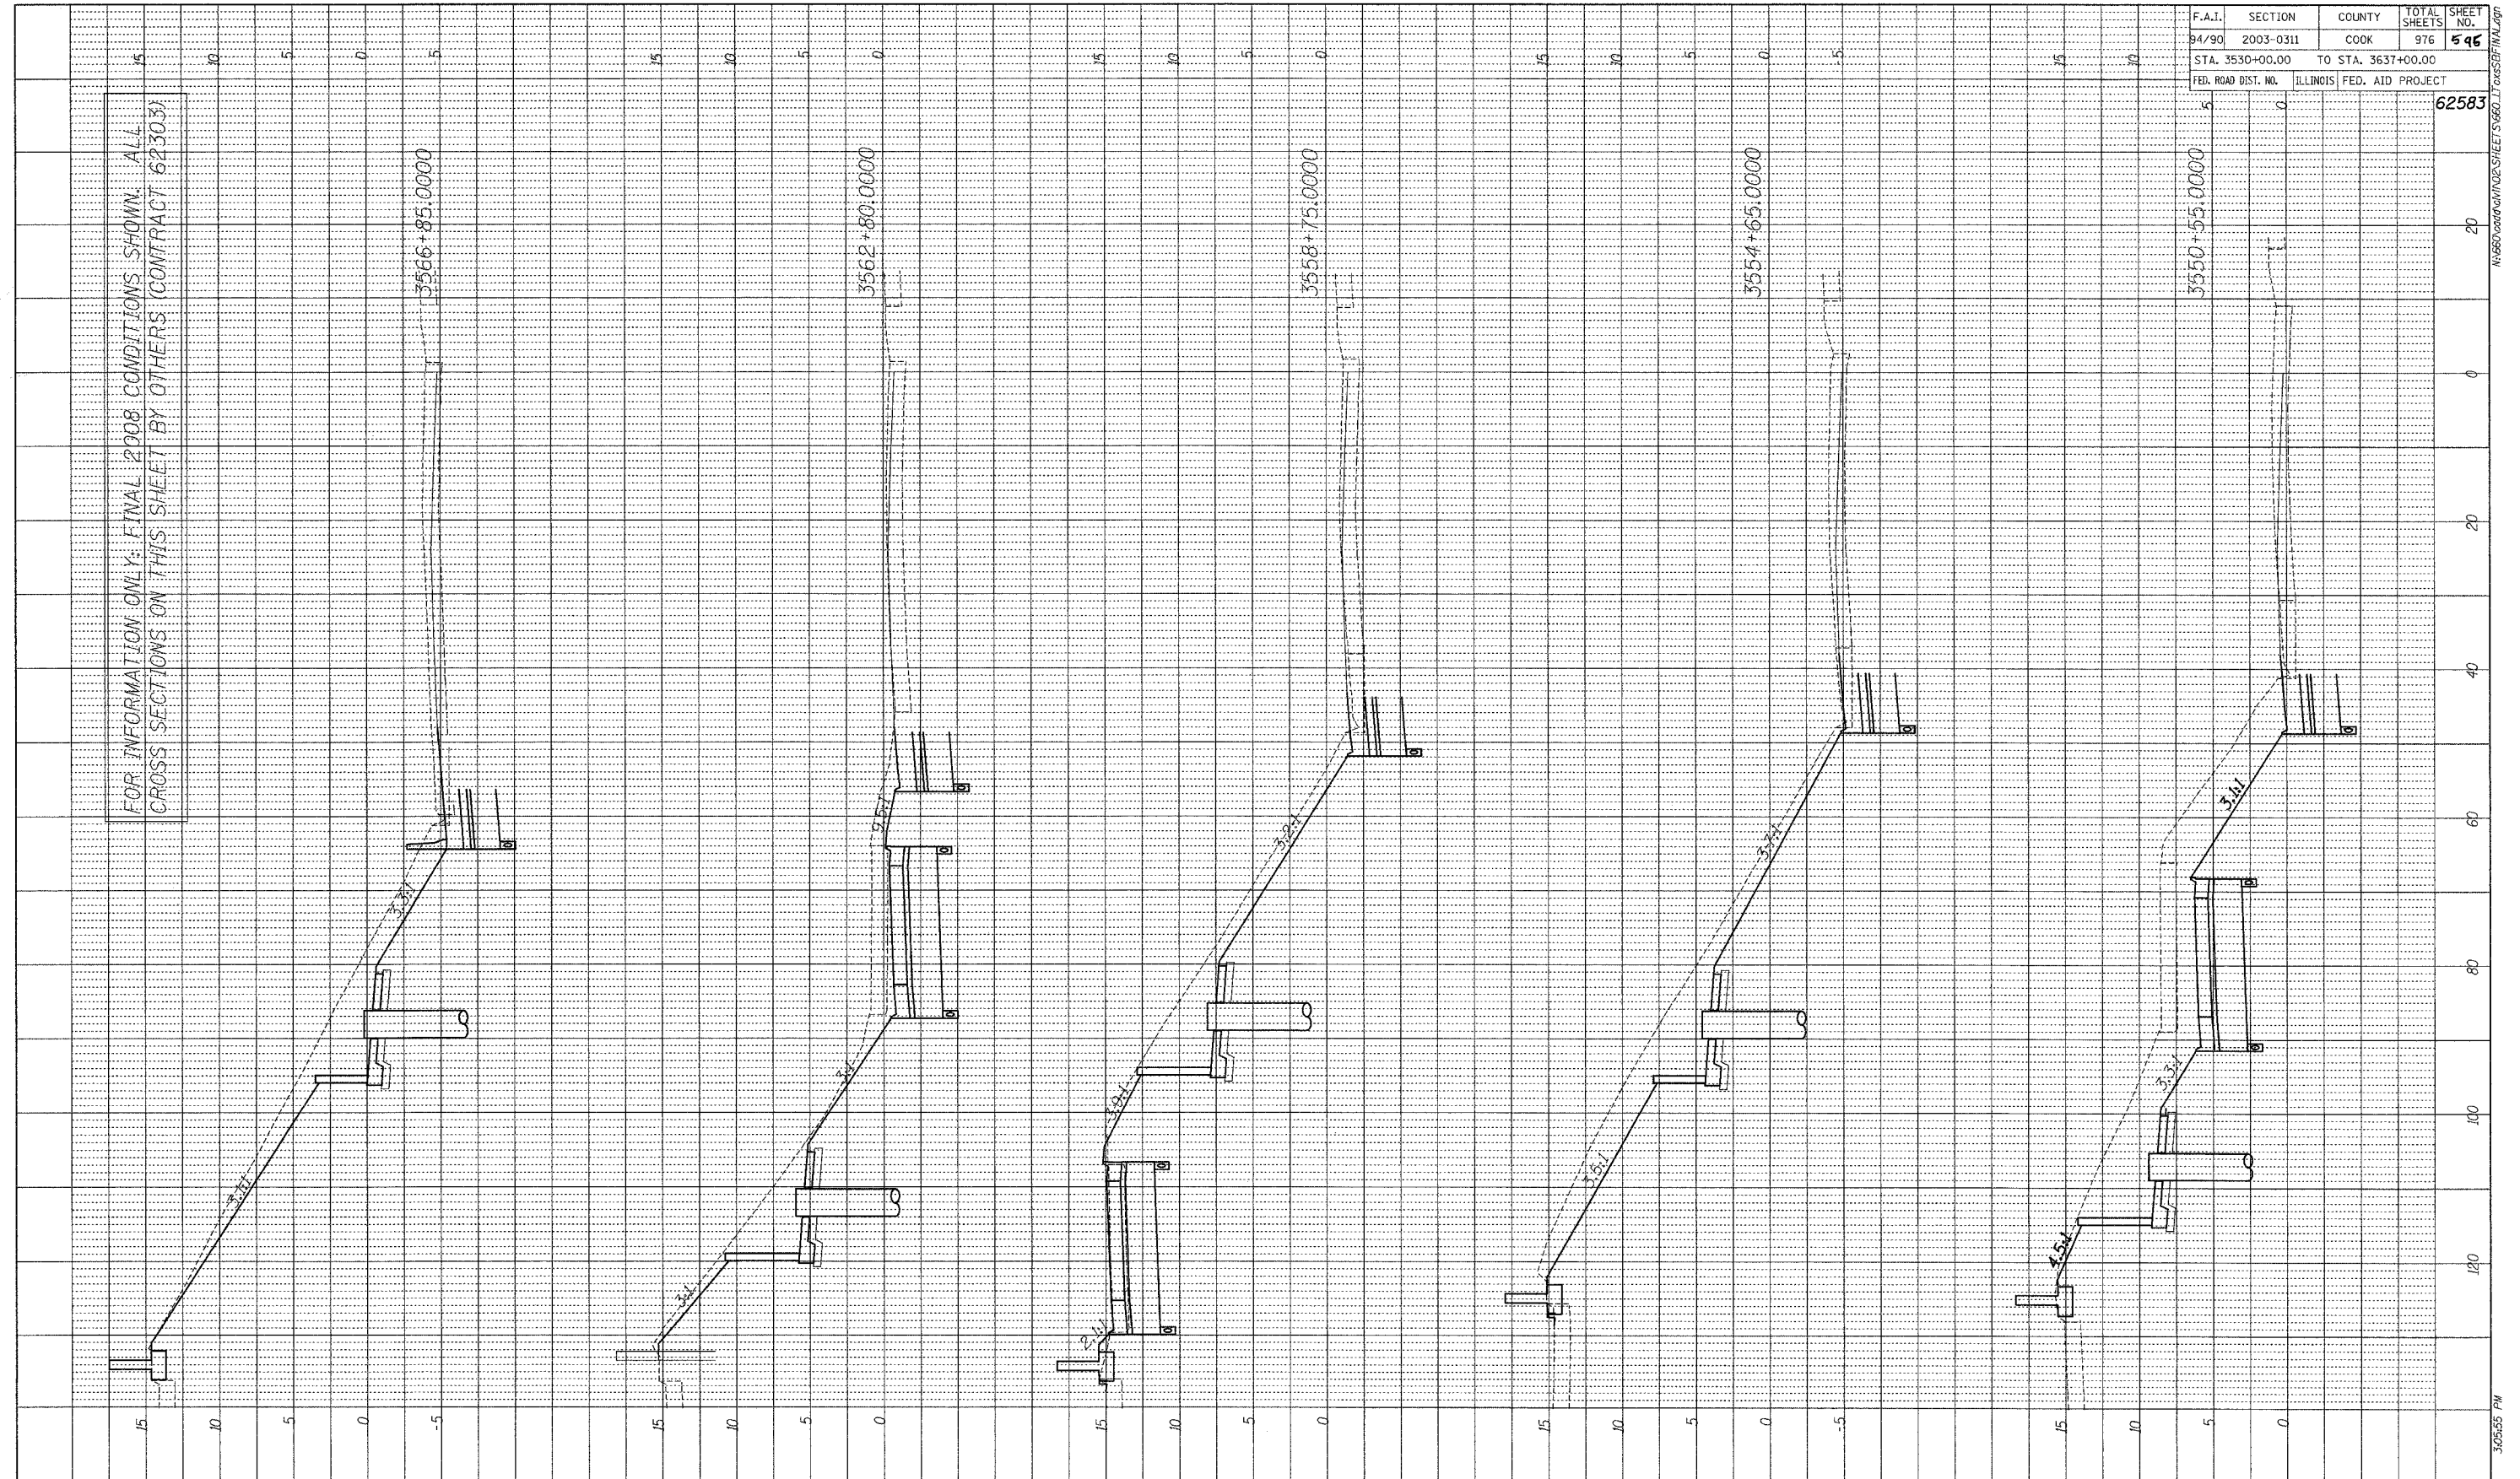

BOWMAN, BARRETT & ASSOCIATES INC.
 CONSULTING ENGINEERS
 170 EAST RANDOLPH STREET SUITE 2450 CHICAGO, ILLINOIS 60601
 JOB NO. 666

XS13
 10/15/2004
 3:05:55 PM