



PROFILE SUBMITTED BY DATE
 PLOTTED BY
 NOTE BOOK NO. STRUCTURE NOTATION CHNO

FOR INFORMATION ONLY: FINAL 2008 CONDITIONS SHOWN. ALL
 CROSS SECTIONS ON THIS SHEET BY OTHERS (CONTRACT 62303)

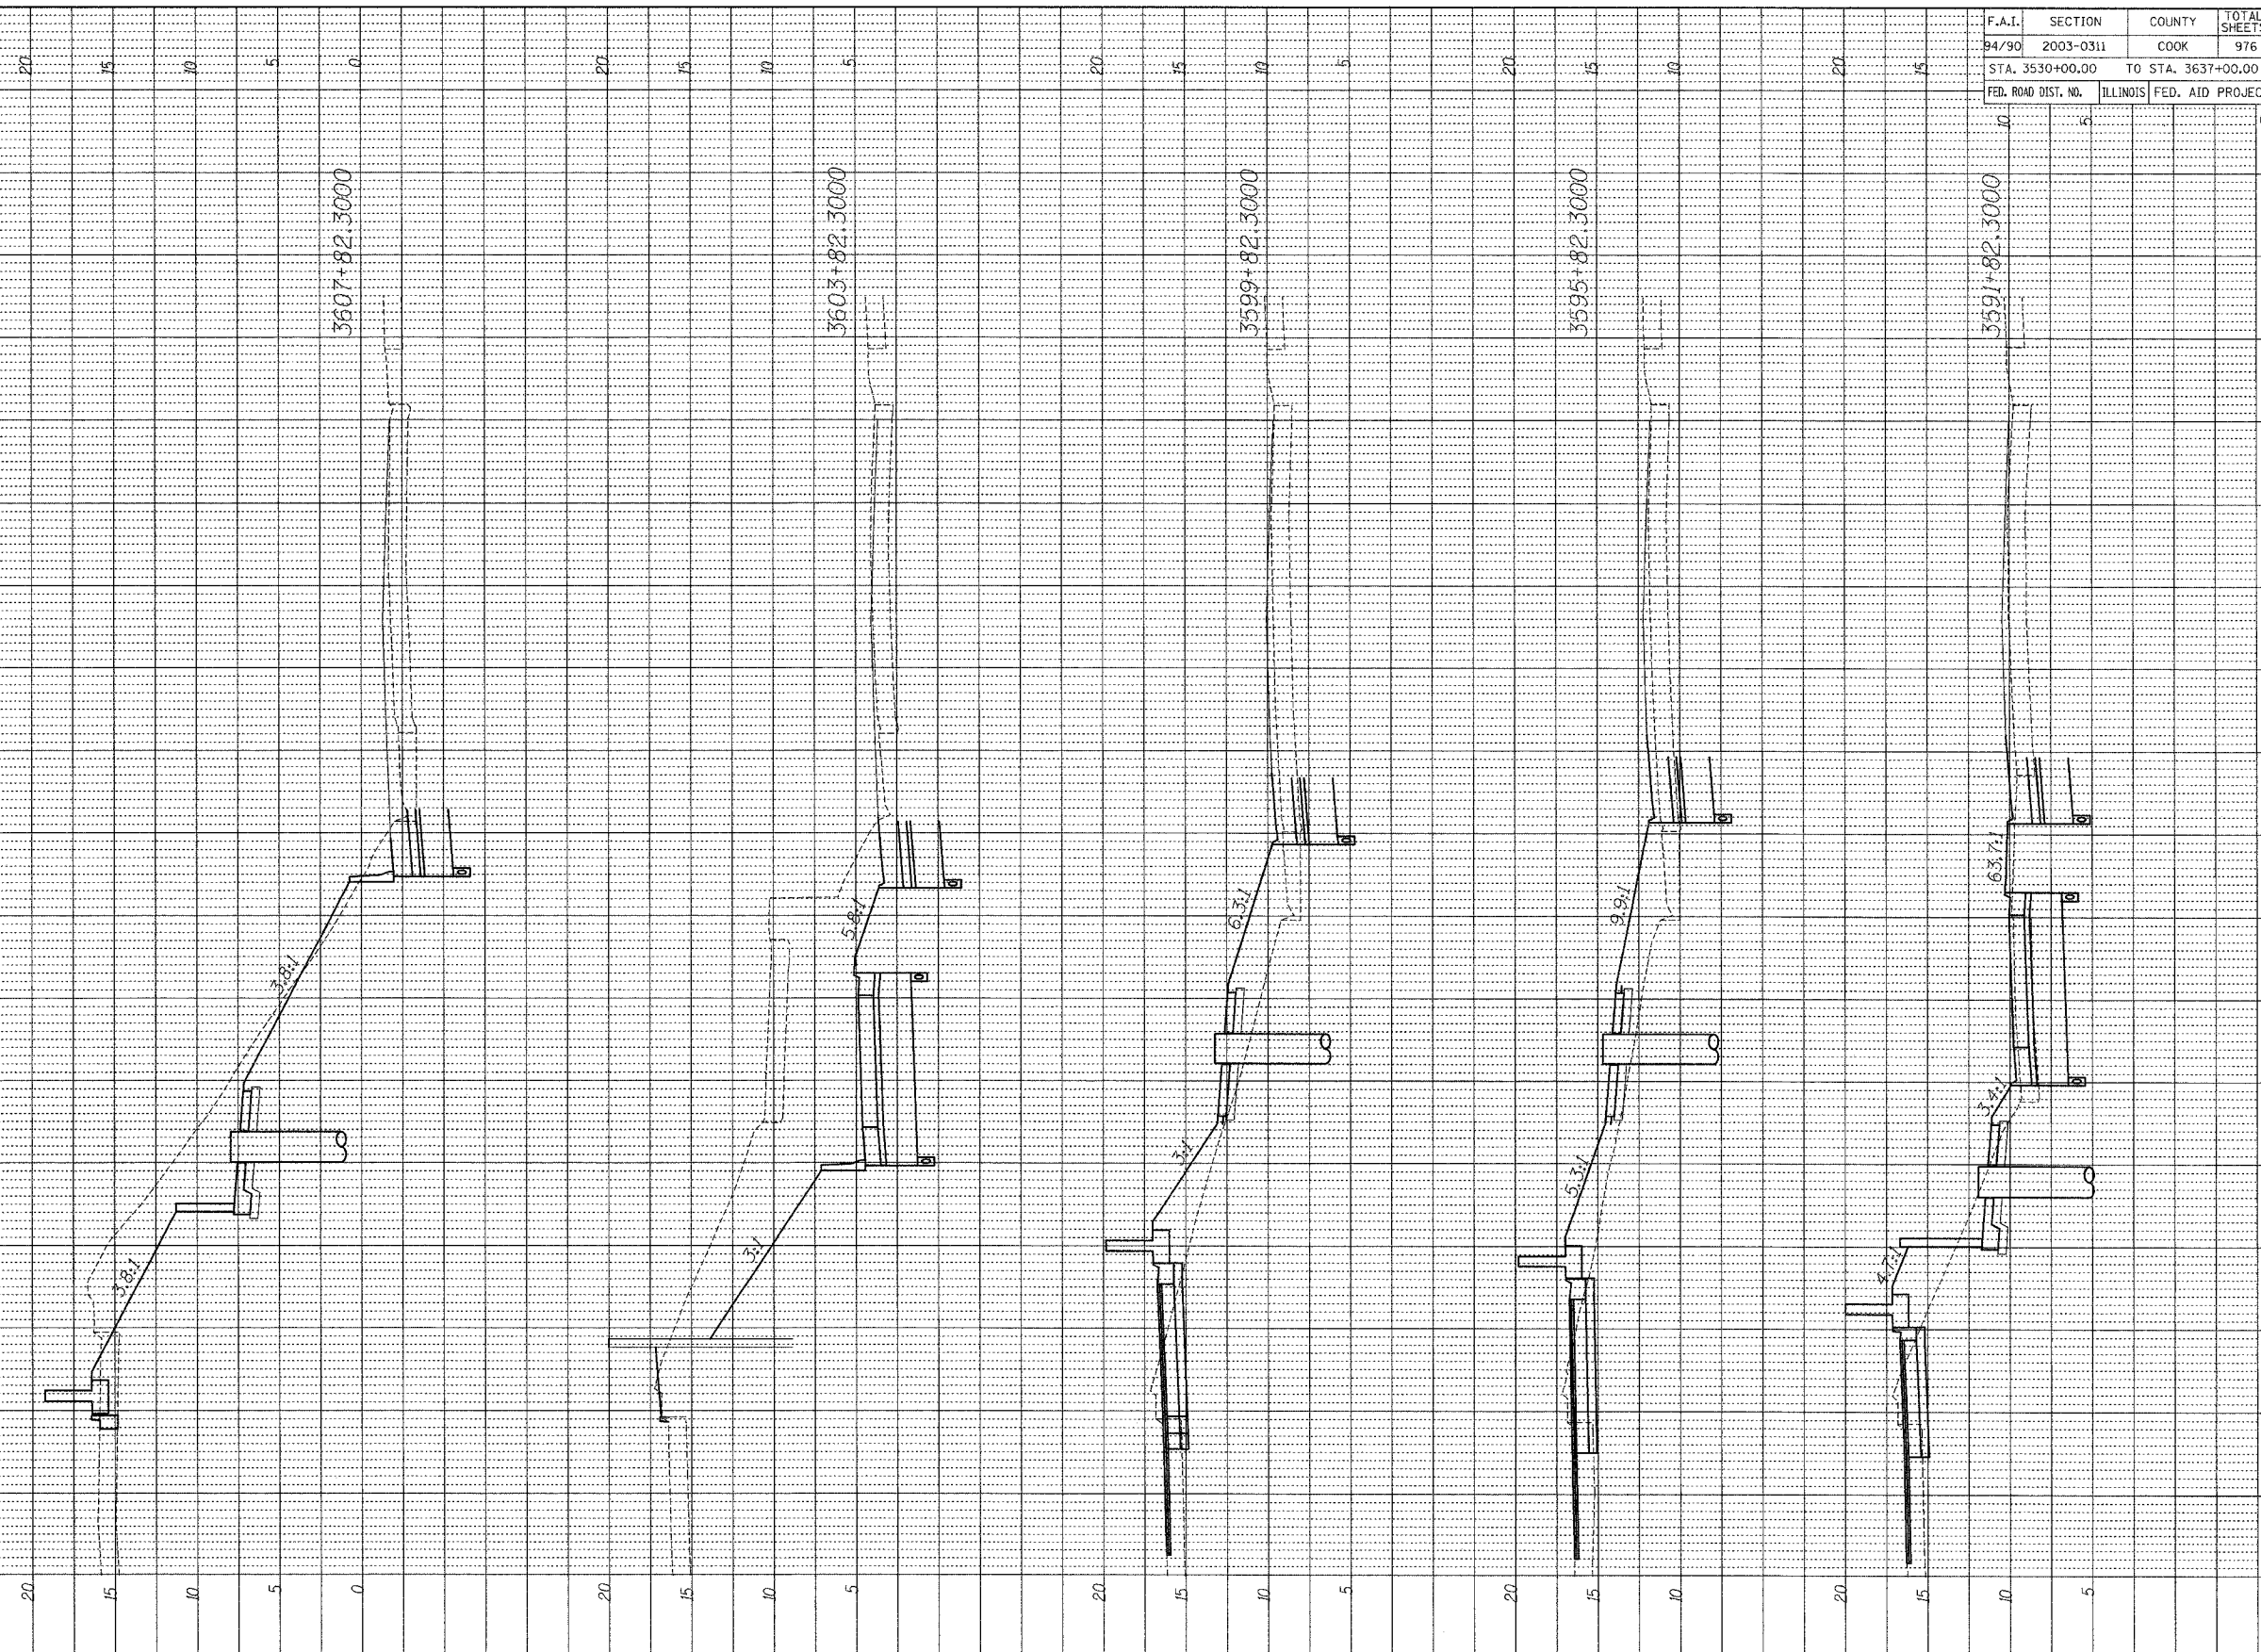

F.A.I.	SECTION	COUNTY	TOTAL SHEETS	SHEET NO.
94/90	2003-0311	COOK	976	517
STA. 3530+00.00		TO STA. 3637+00.00		
FED. ROAD DIST. NO.	ILLINOIS	FED. AID PROJECT		
0	16	62583		

BOWMAN, BARRETT & ASSOCIATES INC.
 CONSULTING ENGINEERS
 129 EAST RANDOLPH STREET SUITE 2610 CHICAGO, ILLINOIS 60601
 JOB NO. 646

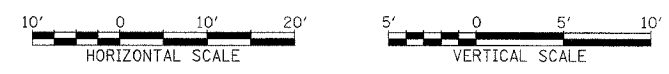

XS15

10/15/2004 3:07:42 PM

W:\660\cadd\cadd\62303\SHEET 5 660-LT.cxd\$B\FINAL.dwg