



PROFILE SURVEYED	BY	DATE
NOTE BOOK		
NO.		
REVISIONS CHECKED		
REVISIONS		
DESCRIPTION		
DATE		

FOR INFORMATION ONLY: FINAL 2008 CONDITIONS SHOWN. ALL CROSS SECTIONS ON THIS SHEET BY OTHERS (CONTRACT 62303)

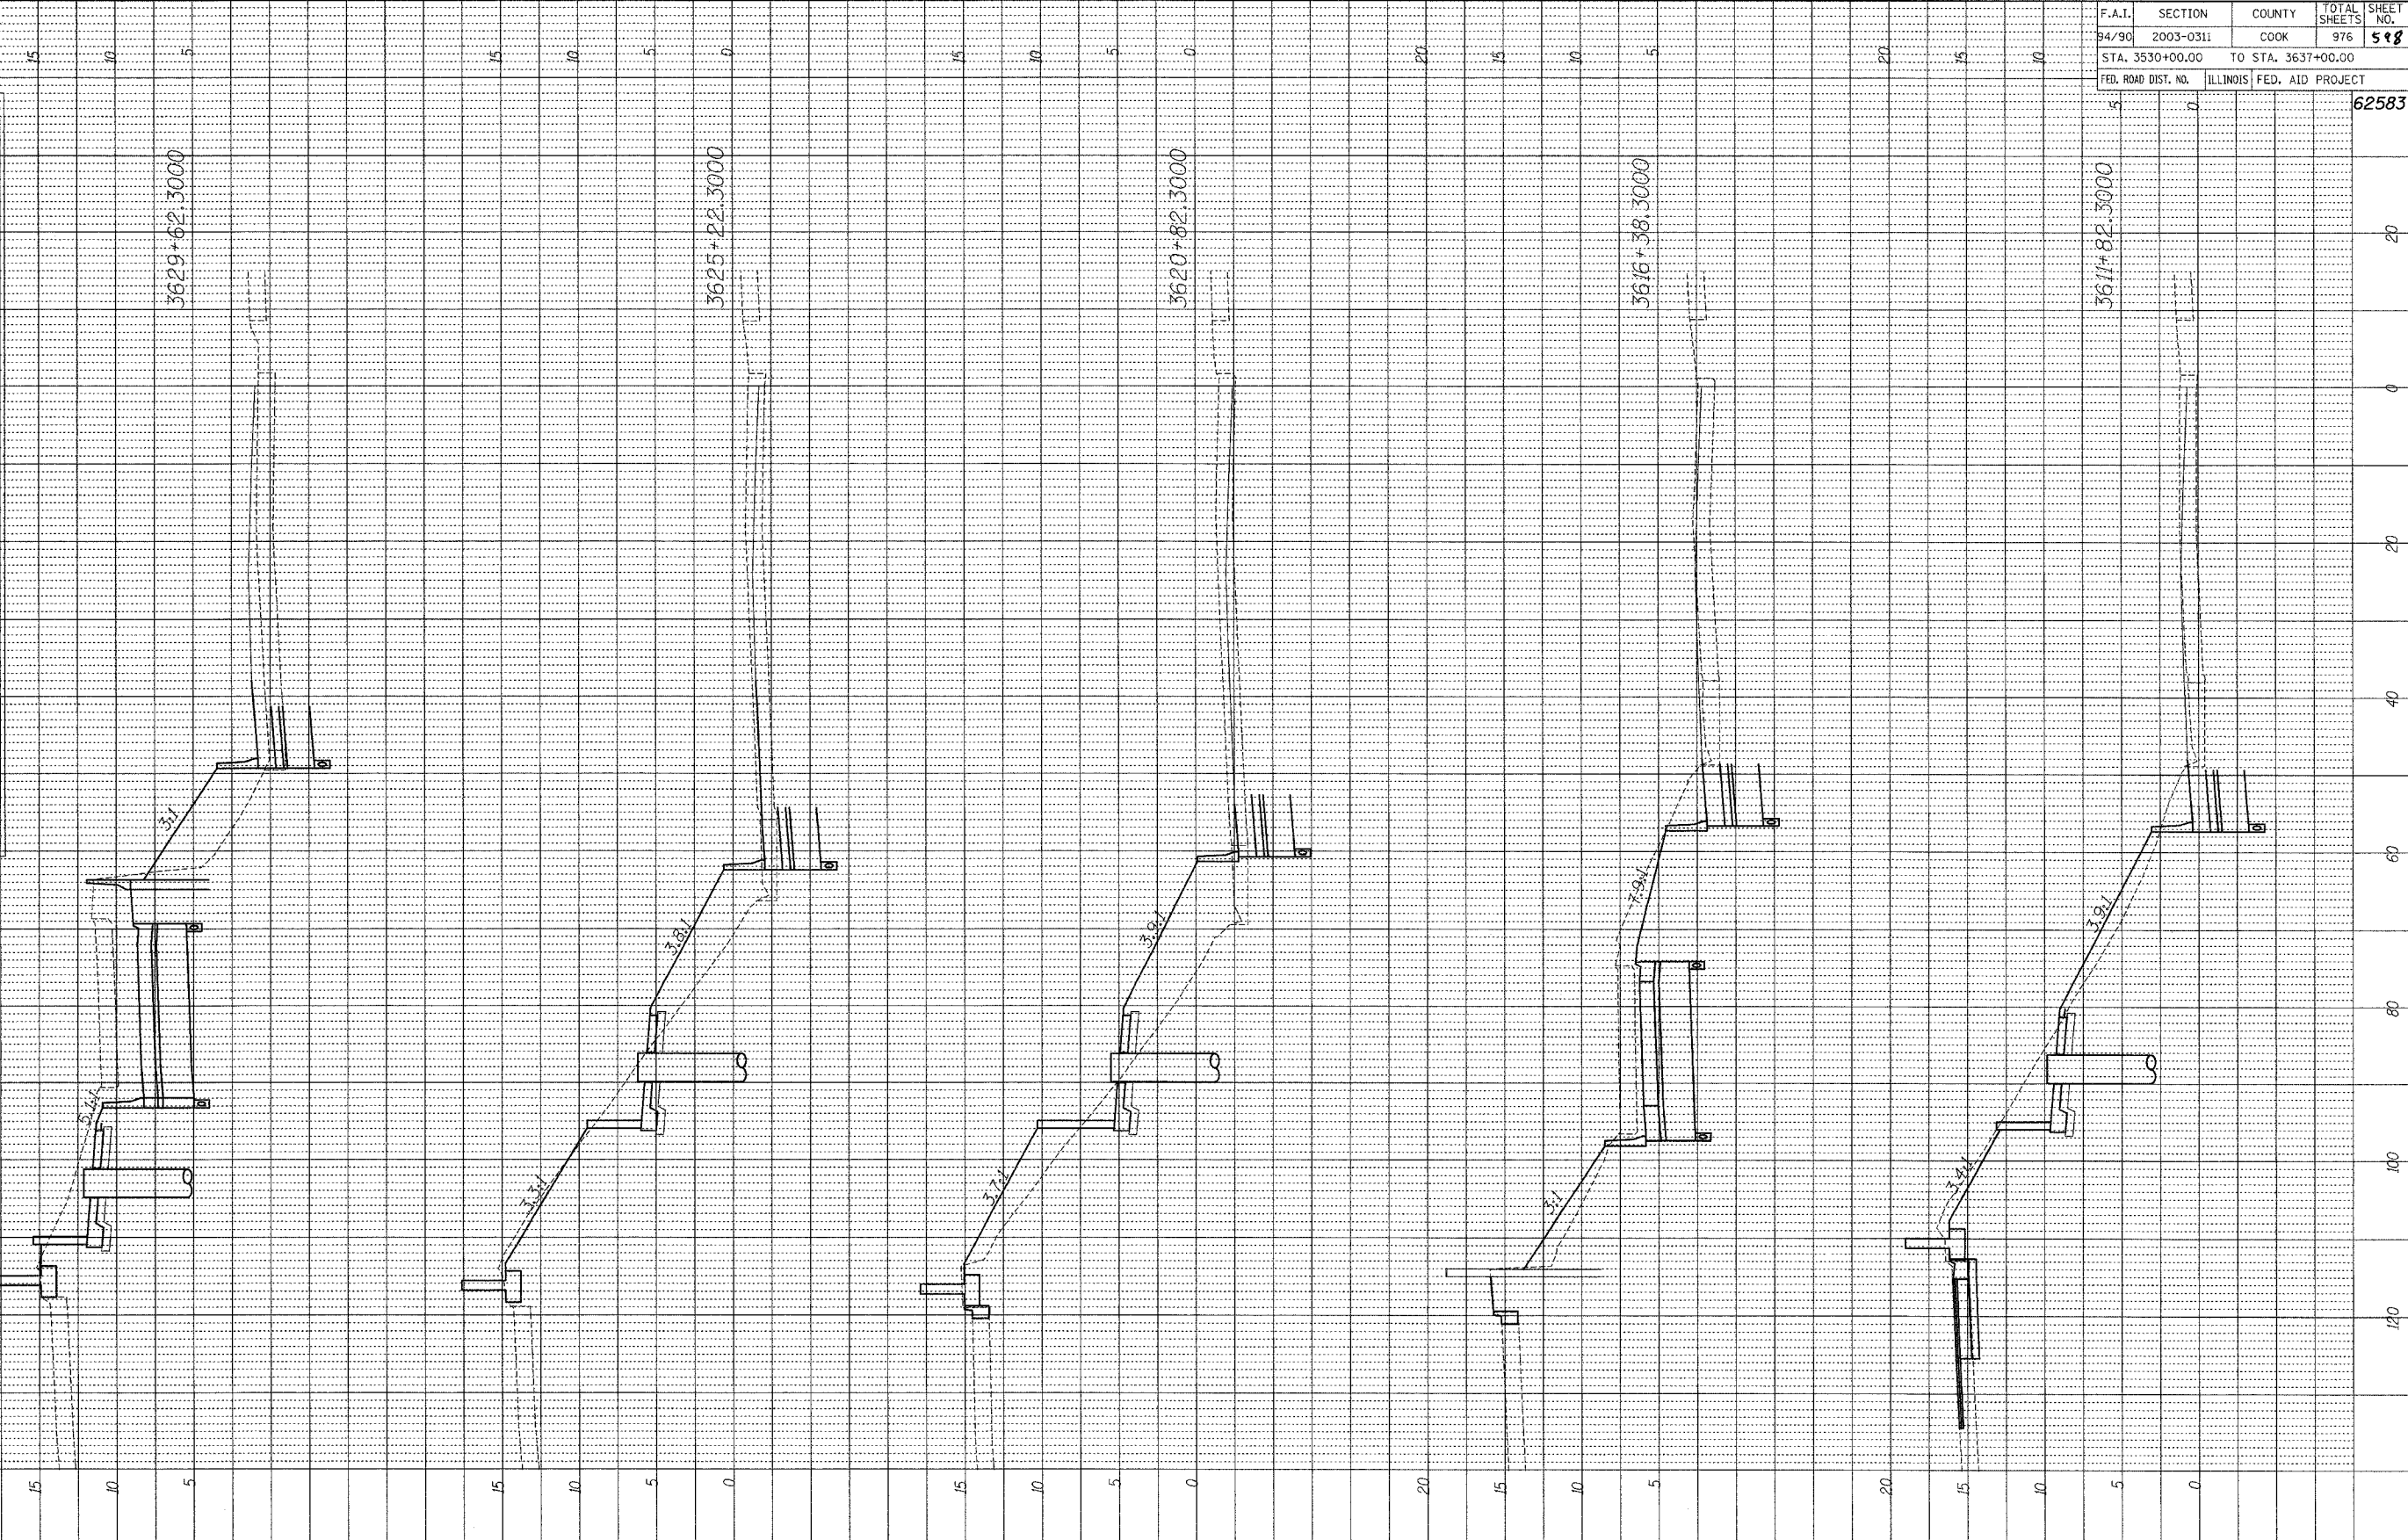

F.A.I.	SECTION	COUNTY	TOTAL SHEETS	SHEET NO.
94/90	2003-0311	COOK	976	598
	STA. 3530+00.00		TO STA. 3637+00.00	
FED. ROAD DIST. NO.	ILLINOIS	FED. AID PROJECT		
				62583

HOWMAN, BARRETT & ASSOCIATES INC.
CONSULTING ENGINEERS
134 EAST RANDOLPH STREET SUITE 2654 CHICAGO, ILLINOIS 60601
JOB NO. 668

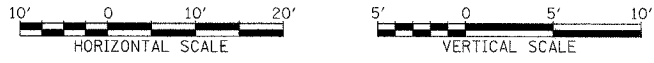

XS16

3:07:51 PM
10/15/2004

MAPS/CROSS/SECTION SHEET 5892.L (CROSS/SECTION)