


PROFILE SURVEYED BY DATE
 NOTE BOOK GRADES CHECKED BY
 NO. STRUCTURE NOTATION CTRD

F.A.I.	SECTION	COUNTY	TOTAL SHEETS	SHEET NO.
94/90	2003-0311	COOK	976	602
STA. 4530+00.00		TO STA. 4637+00.00		
FED. ROAD DIST. NO.	ILLINOIS	FED. AID PROJECT		
		62583		

FOR INFORMATION ONLY: FINAL 2008 CONDITIONS SHOWN ALL CROSS SECTIONS ON THIS SHEET BY OTHERS (CONTRACT 62300)

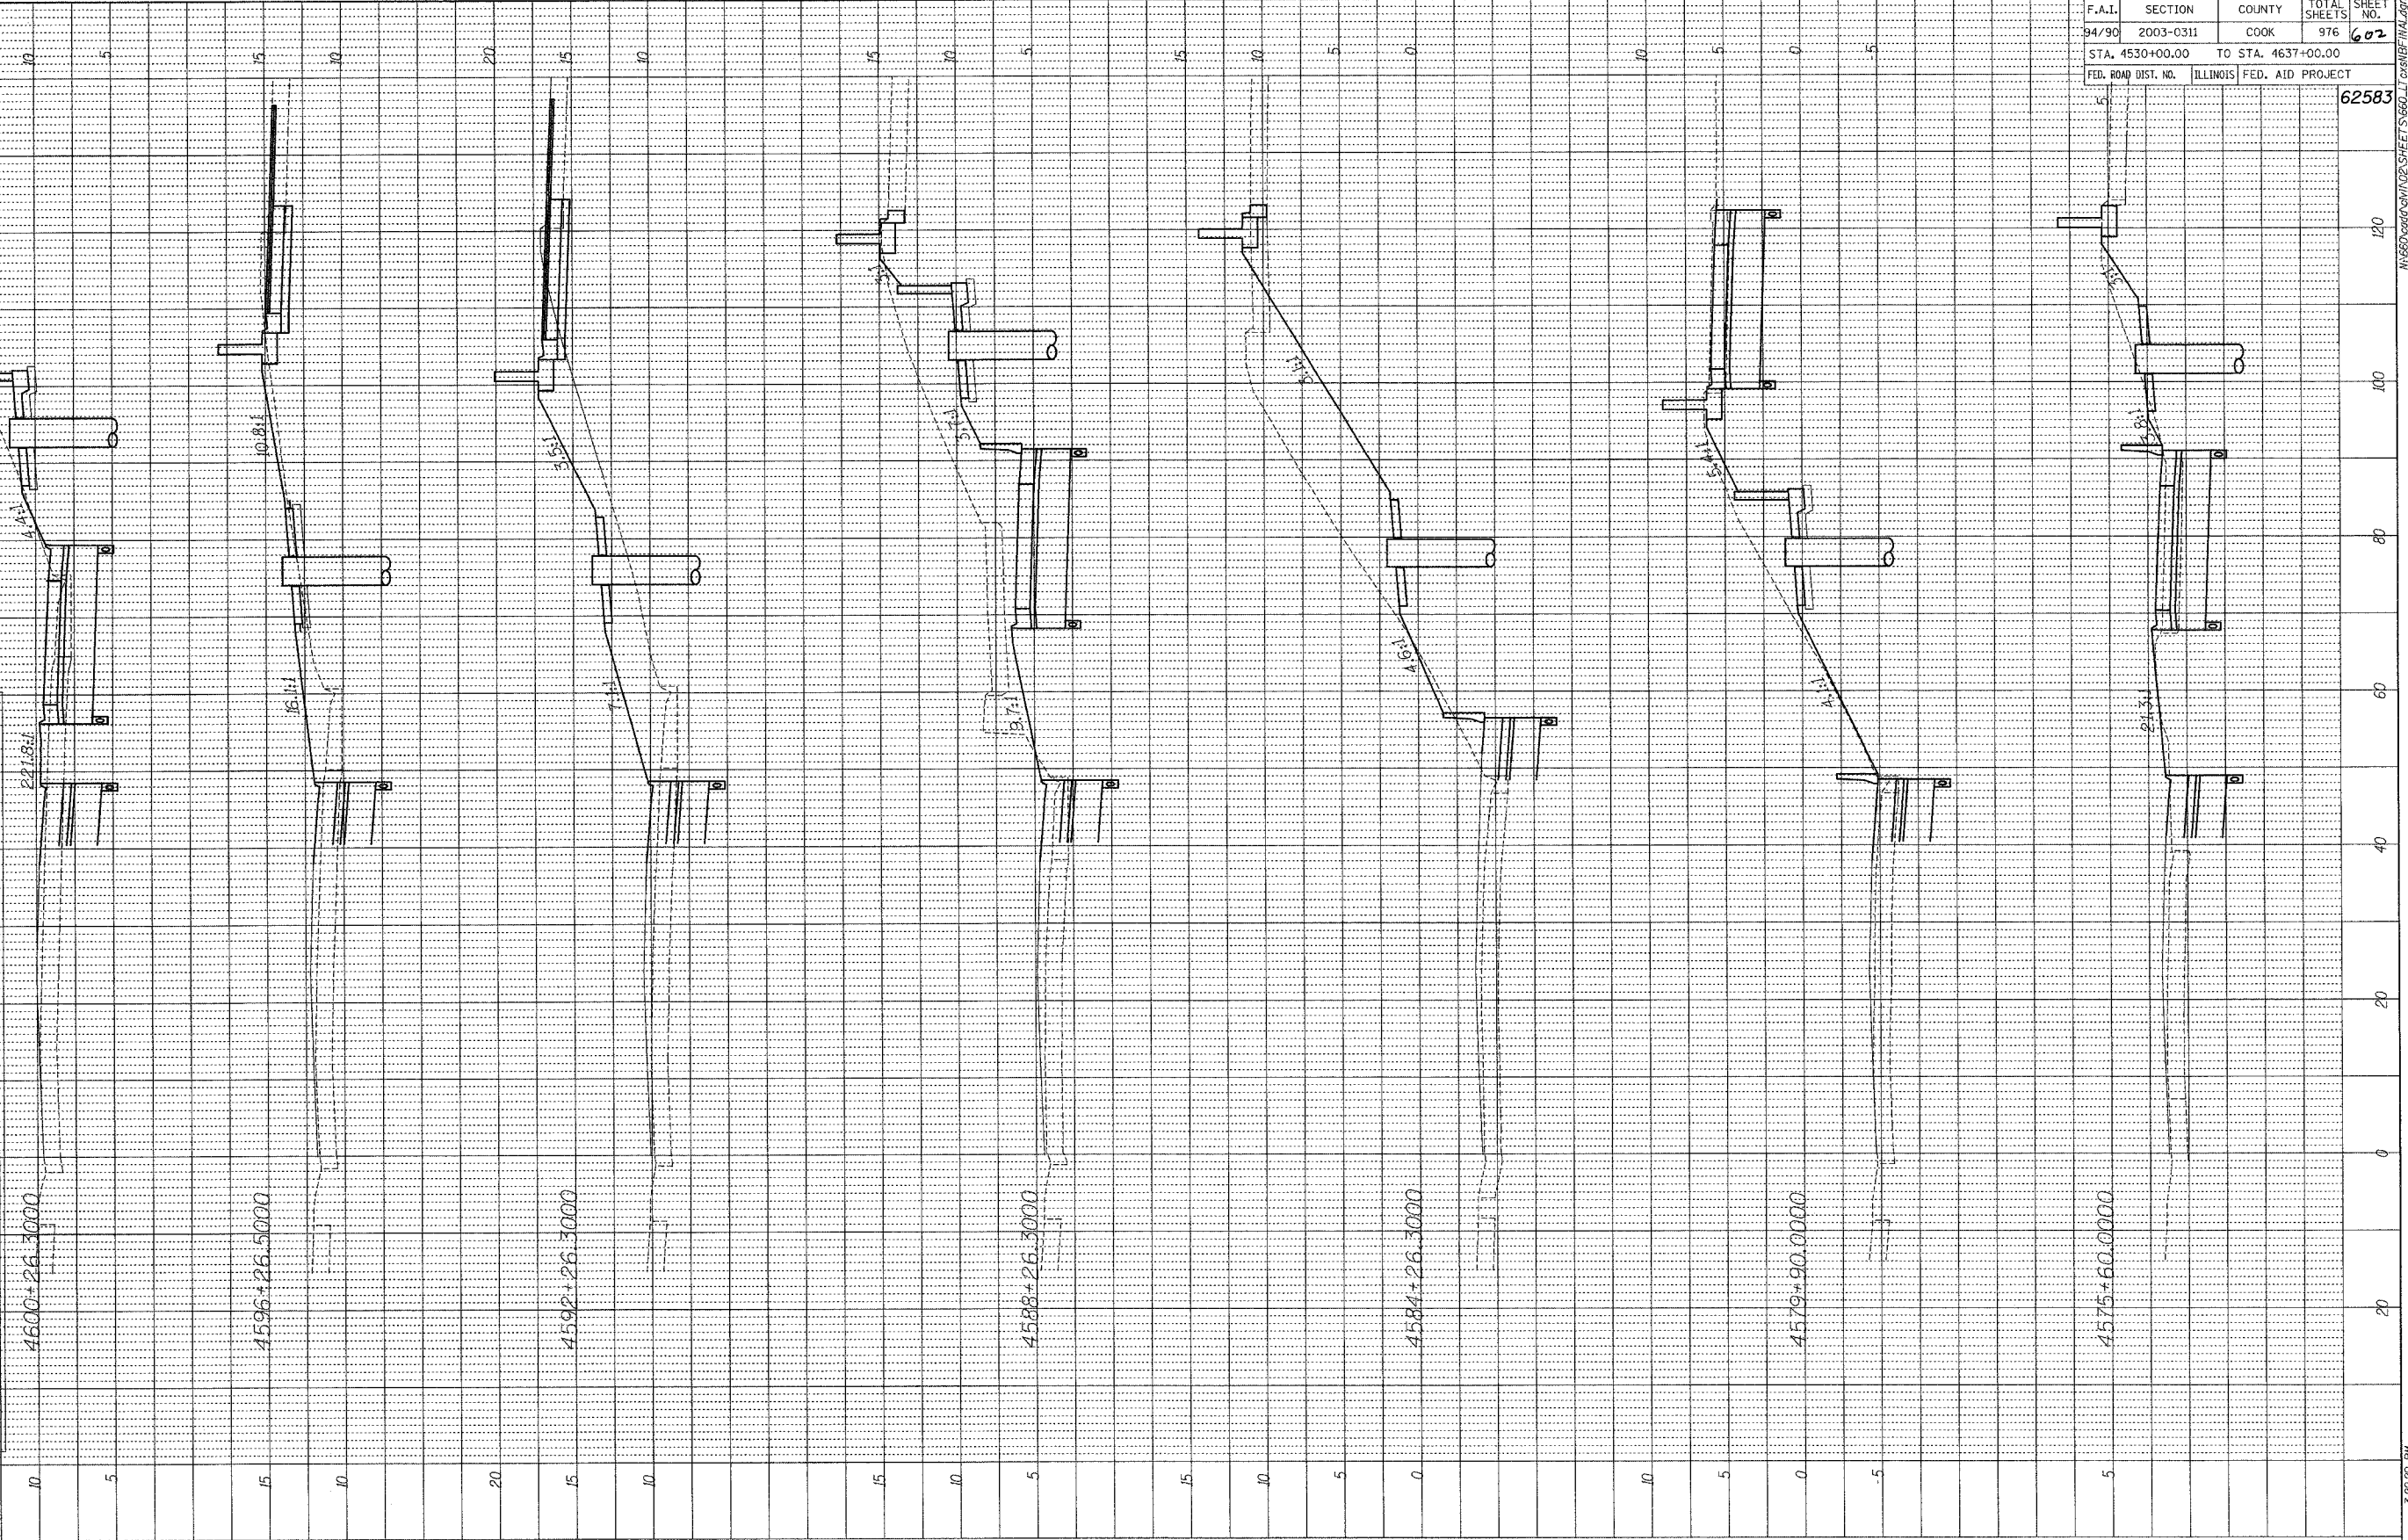

BOWMAN, BARRETT & ASSOCIATES INC.
 CONSULTING ENGINEERS
 117 EAST RANDOLPH STREET SUITE 1650 CHICAGO, ILLINOIS 60601
 312.467.4400



XS20

3:28:29 PM
 10/15/2004