

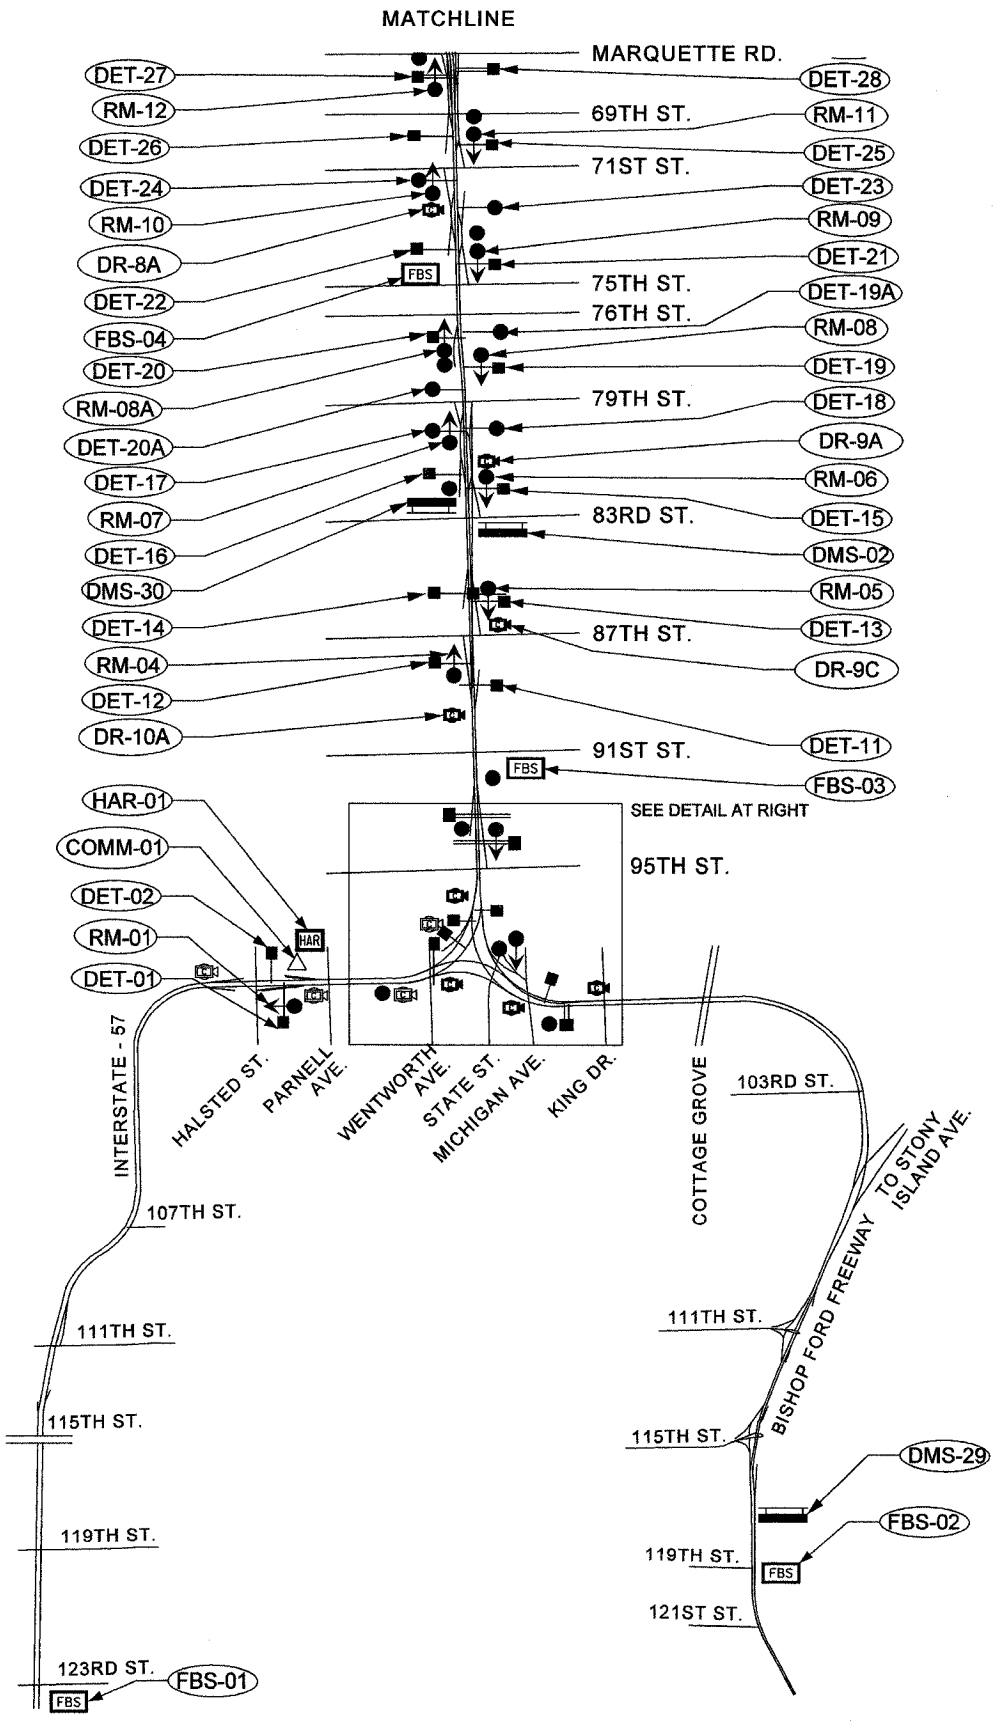
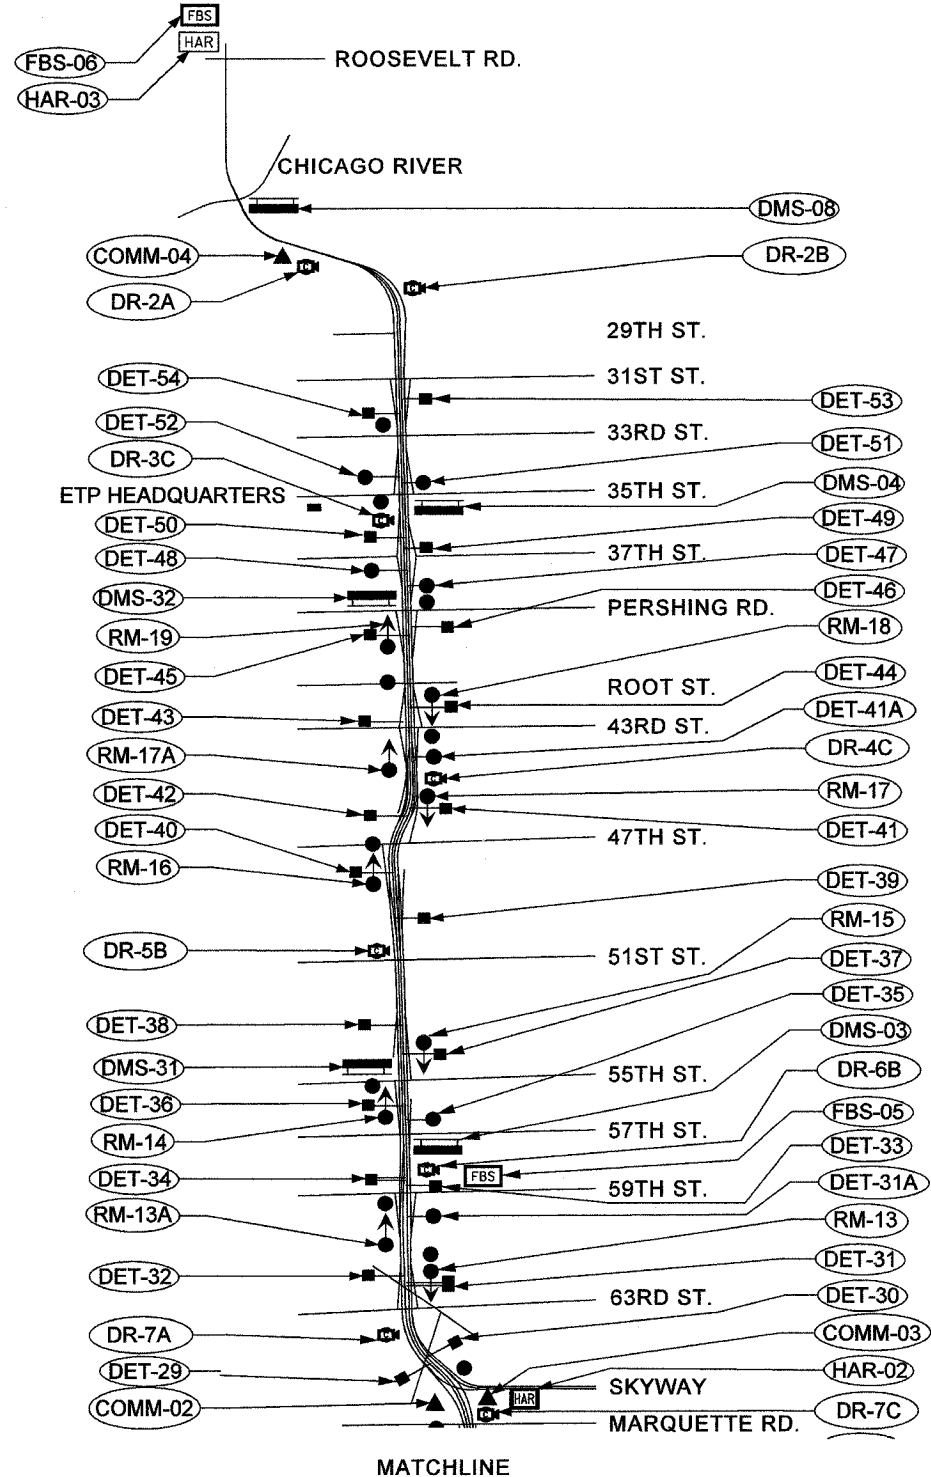


FOR INFORMATION ONLY

SECTION	COUNTY	TOTAL SHEETS	SHEET NO.
2003-0311	COOK	976	606
STA. 62583	TO STA.		
FED. ROAD DIST. NO.	ILLINOIS FED. AID PROJECT		
	62583		

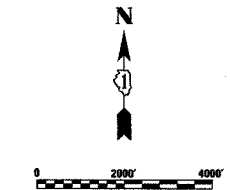

LEGEND		
FEATURE	SYMBOL-PROPOSED	SYMBOL-EXISTING
DYNAMIC MESSAGE SIGN	[Symbol]	[Symbol]
SYSTEM DETECTOR STATION - RAMP	[Symbol]	[Symbol]
SYSTEM DETECTOR STATION - SPOT	[Symbol]	[Symbol]
SYSTEM DETECTOR STATION - FULL	[Symbol]	[Symbol]
CCTV CAMERA ASSEMBLY	[Symbol]	[Symbol]
FUTURE CAMERA LOCATION	[Symbol]	NA
COMMUNICATION HUB	[Symbol]	[Symbol]
RAMP METER SIGNAL HEAD	[Symbol]	[Symbol]
HAR ANTENNA	[Symbol]	[Symbol]
FLASHING BEACON SIGN	[Symbol]	[Symbol]

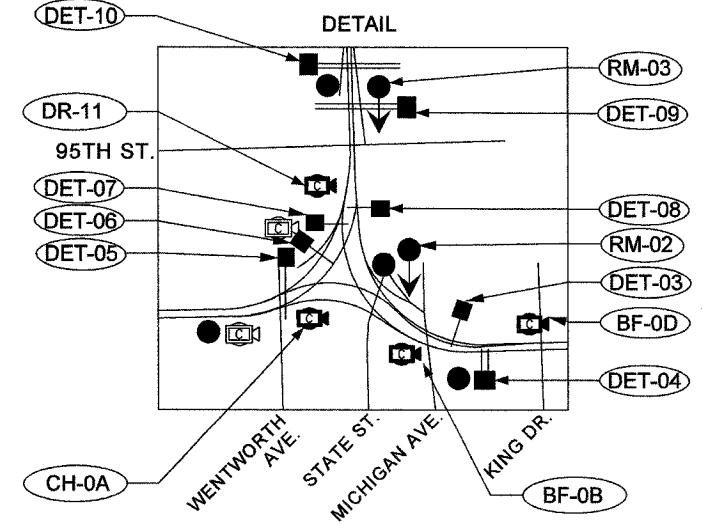

Edwards AND Kelcey
 ONE NORTH FRANKLIN
 CHICAGO, IL 60606
 PHONE: (312) 251-3000
 FAX: (312) 251-3015
 WEB: WWW.EDKORP.COM

REVISIONS		ILLINOIS DEPARTMENT OF TRANSPORTATION F.A.I. 94/90 (DAN RYAN EXPRESSWAY) 31st STREET TO I-57
NAME	DATE	
		LOCATION MAPS FOR FINAL CONDITIONS

SCALE: 1"=2000'
 DATE: October 29, 2004
 DRAWN BY: MJL
 CHECKED BY: GFR

P:\030019\0311\11\SCADD\CS200202\02E.SHT 10/15/2004 02:48:22 PM