

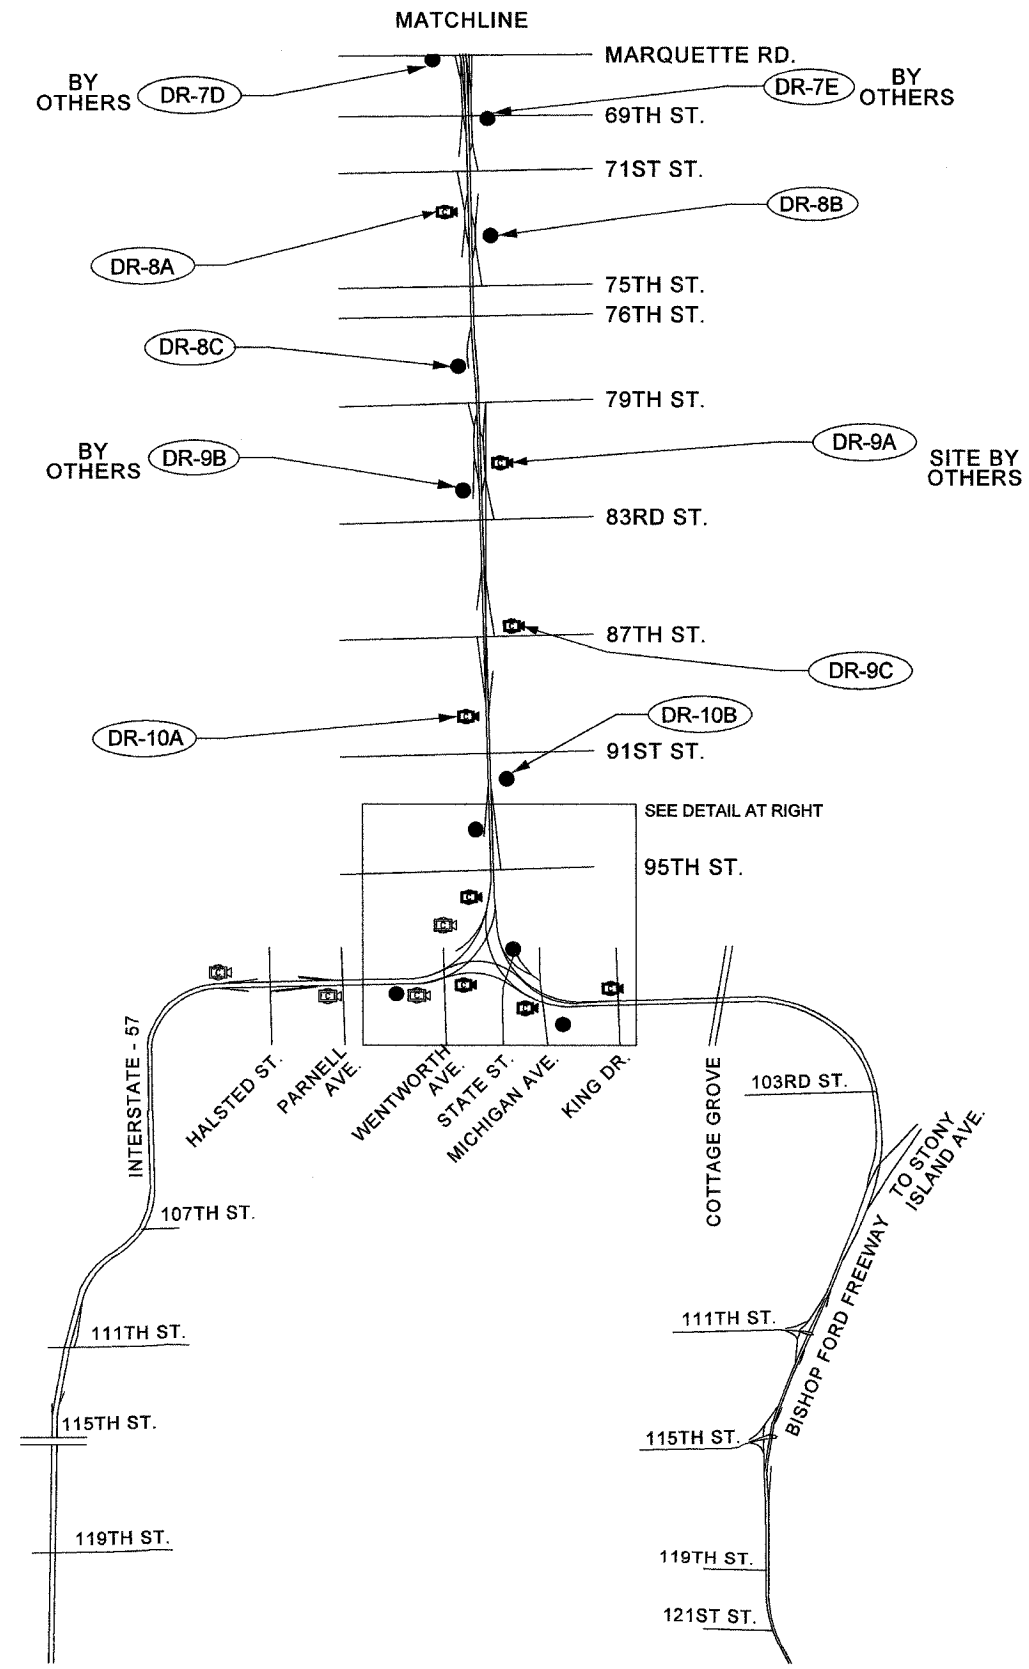


F.A.I. RTE.	SECTION	COUNTY	TOTAL SHEETS	SHEET NO.
94/90	2003-0311	COOK	976	608
STA.	TO STA.			
FED. ROAD DIST. NO.	ILLINOIS	FED. AID PROJECT		
62583				

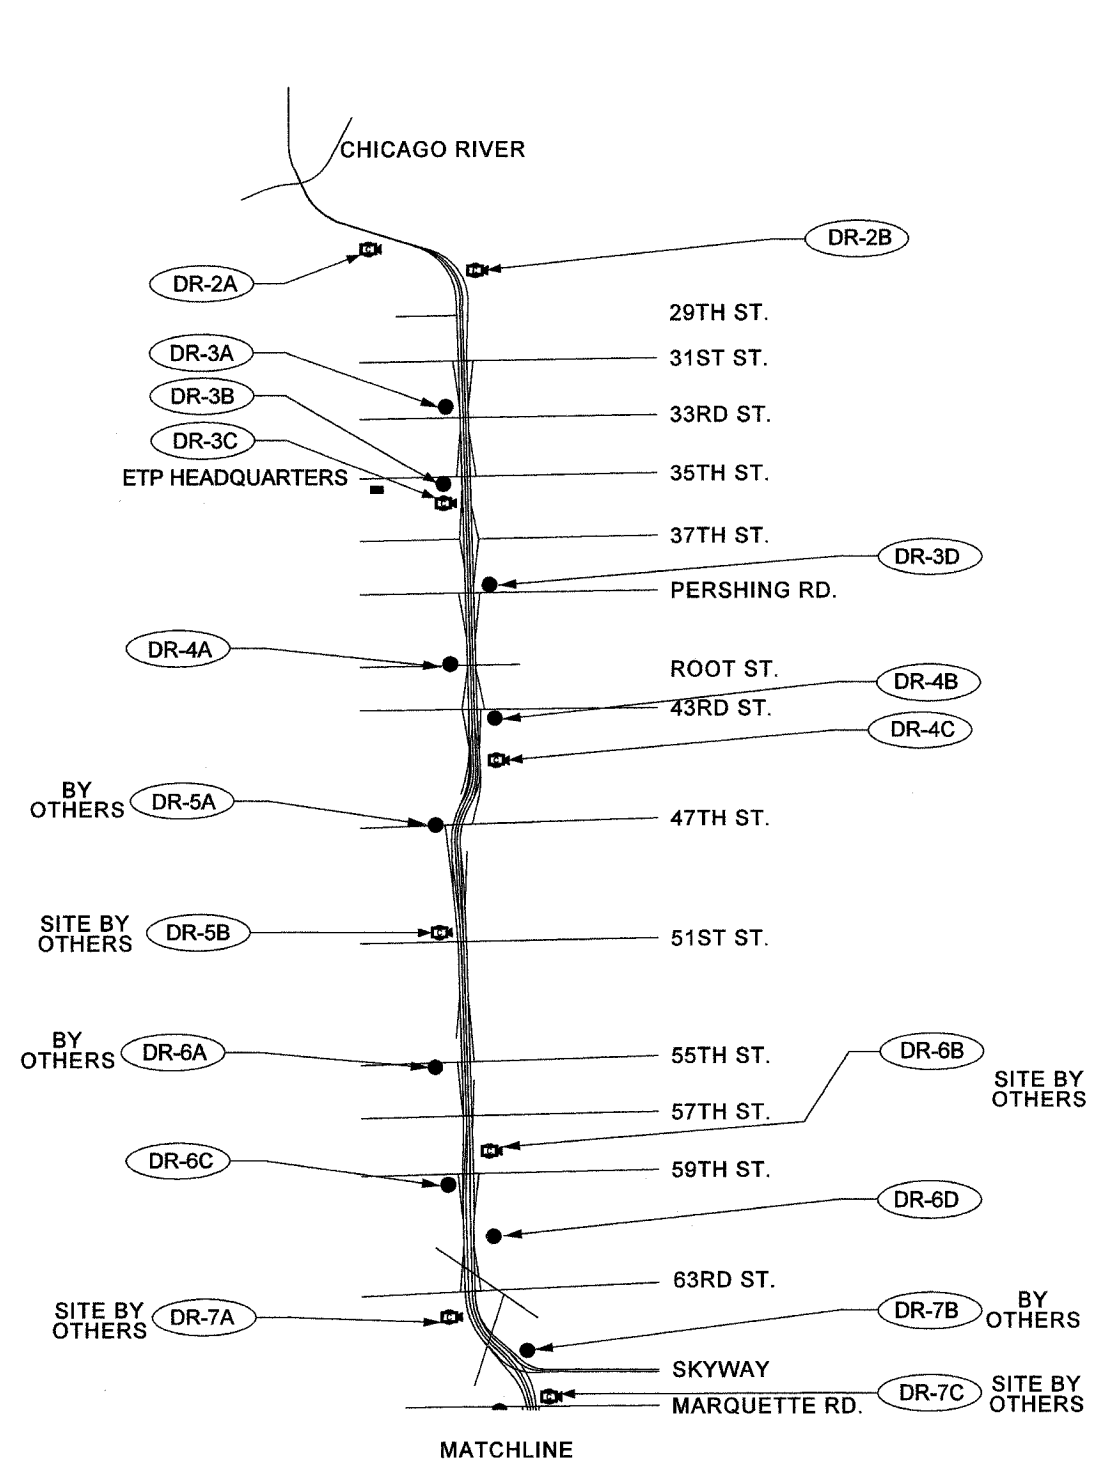

LEGEND		
FEATURE	SYMBOL-PROPOSED	SYMBOL-EXISTING
DYNAMIC MESSAGE SIGN	[Symbol]	[Symbol]
SYSTEM DETECTOR STATION - RAMP	[Symbol]	[Symbol]
SYSTEM DETECTOR STATION - SPOT	[Symbol]	[Symbol]
SYSTEM DETECTOR STATION - FULL	[Symbol]	[Symbol]
CCTV CAMERA ASSEMBLY	[Symbol]	[Symbol]
FUTURE CAMERA LOCATION	[Symbol]	NA
COMMUNICATION HUB	[Symbol]	[Symbol]
RAMP METER SIGNAL HEAD	[Symbol]	[Symbol]
HAR ANTENNA	[Symbol]	[Symbol]
FLASHING BEACON SIGN	[Symbol]	[Symbol]

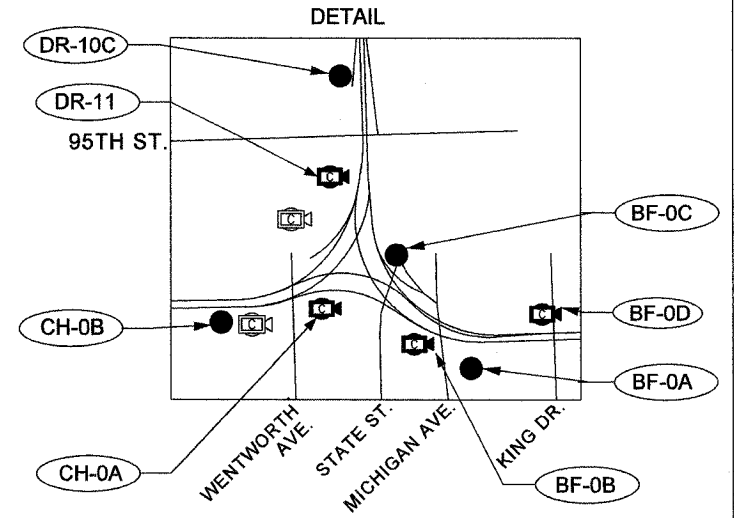

NOTE: LOCATIONS LISTED AS 'BY OTHERS' DENOTE FUTURE CAMERA LOCATIONS INSTALLED BY OTHERS UNDER A SEPARATE CONTRACT (62733). LOCATIONS LISTED AS 'SITE BY OTHERS' DENOTE PROPOSED CCTV CAMERA LOCATIONS WHERE ONLY THE INSTALLATION AND CONNECTION OF THE CCTV CAMERA SYSTEM AND CCTV CABINET EQUIPMENT IS INCLUDED IN THIS CONTRACT.

Edwards AND Kelcey
 ONE NORTH FRANKLIN
 CHICAGO, IL 60606
 PHONE: (312) 251-3000
 FAX: (312) 251-3015
 WEB: WWW.EKCORP.COM

REVISIONS	
NAME	DATE

ILLINOIS DEPARTMENT OF TRANSPORTATION
 F.A.I. 94/90 (DAN RYAN EXPRESSWAY)
 31st STREET TO I-57
 CLOSED CIRCUIT TELEVISION SUBSYSTEM
 SCALE: 1"=2000'
 DATE: October 29, 2004
 DRAWN BY: CJH
 CHECKED BY: MJL

10/14/2004 09:30:15 AM