


| | | | |
|--------------------------------------|--------|---------------------------|-----------|
| SECTION | COUNTY | TOTAL SHEETS | SHEET NO. |
| 2003-0311 | COOK | 976 | 629 |
| STA. 142+00/245+00/ 335+00/414+00 | | TO STA. 1204+00 | |
| FED. ROAD DIST. NO. | | ILLINOIS FED. AID PROJECT | |
| 62583 | | | |

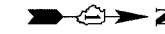


EXISTING ELECTRIC UTILITY SERVICE CONNECTION TO REMAIN. MAINTAIN 2 EXISTING ELECTRIC SERVICE INSTALLATIONS.

REMOVE EXISTING TSC CABINET N89. SALVAGE CABINET COMPONENTS. EXISTING CONCRETE FOUNDATION REMOVAL BY OTHERS IN 2006 (CONTRACT 62593).

EXISTING DETECTOR OPERATION TO BE ABANDONED IN 2006 (CONTRACT 62593).

EXISTING DETECTOR OPERATION TO BE ABANDONED IN 2006 (CONTRACT 62592).

REMOVE EXISTING TSC CABINET M90. SALVAGE CABINET COMPONENTS. EXISTING CONCRETE FOUNDATION REMOVAL BY OTHERS IN 2006 (CONTRACT 62592).

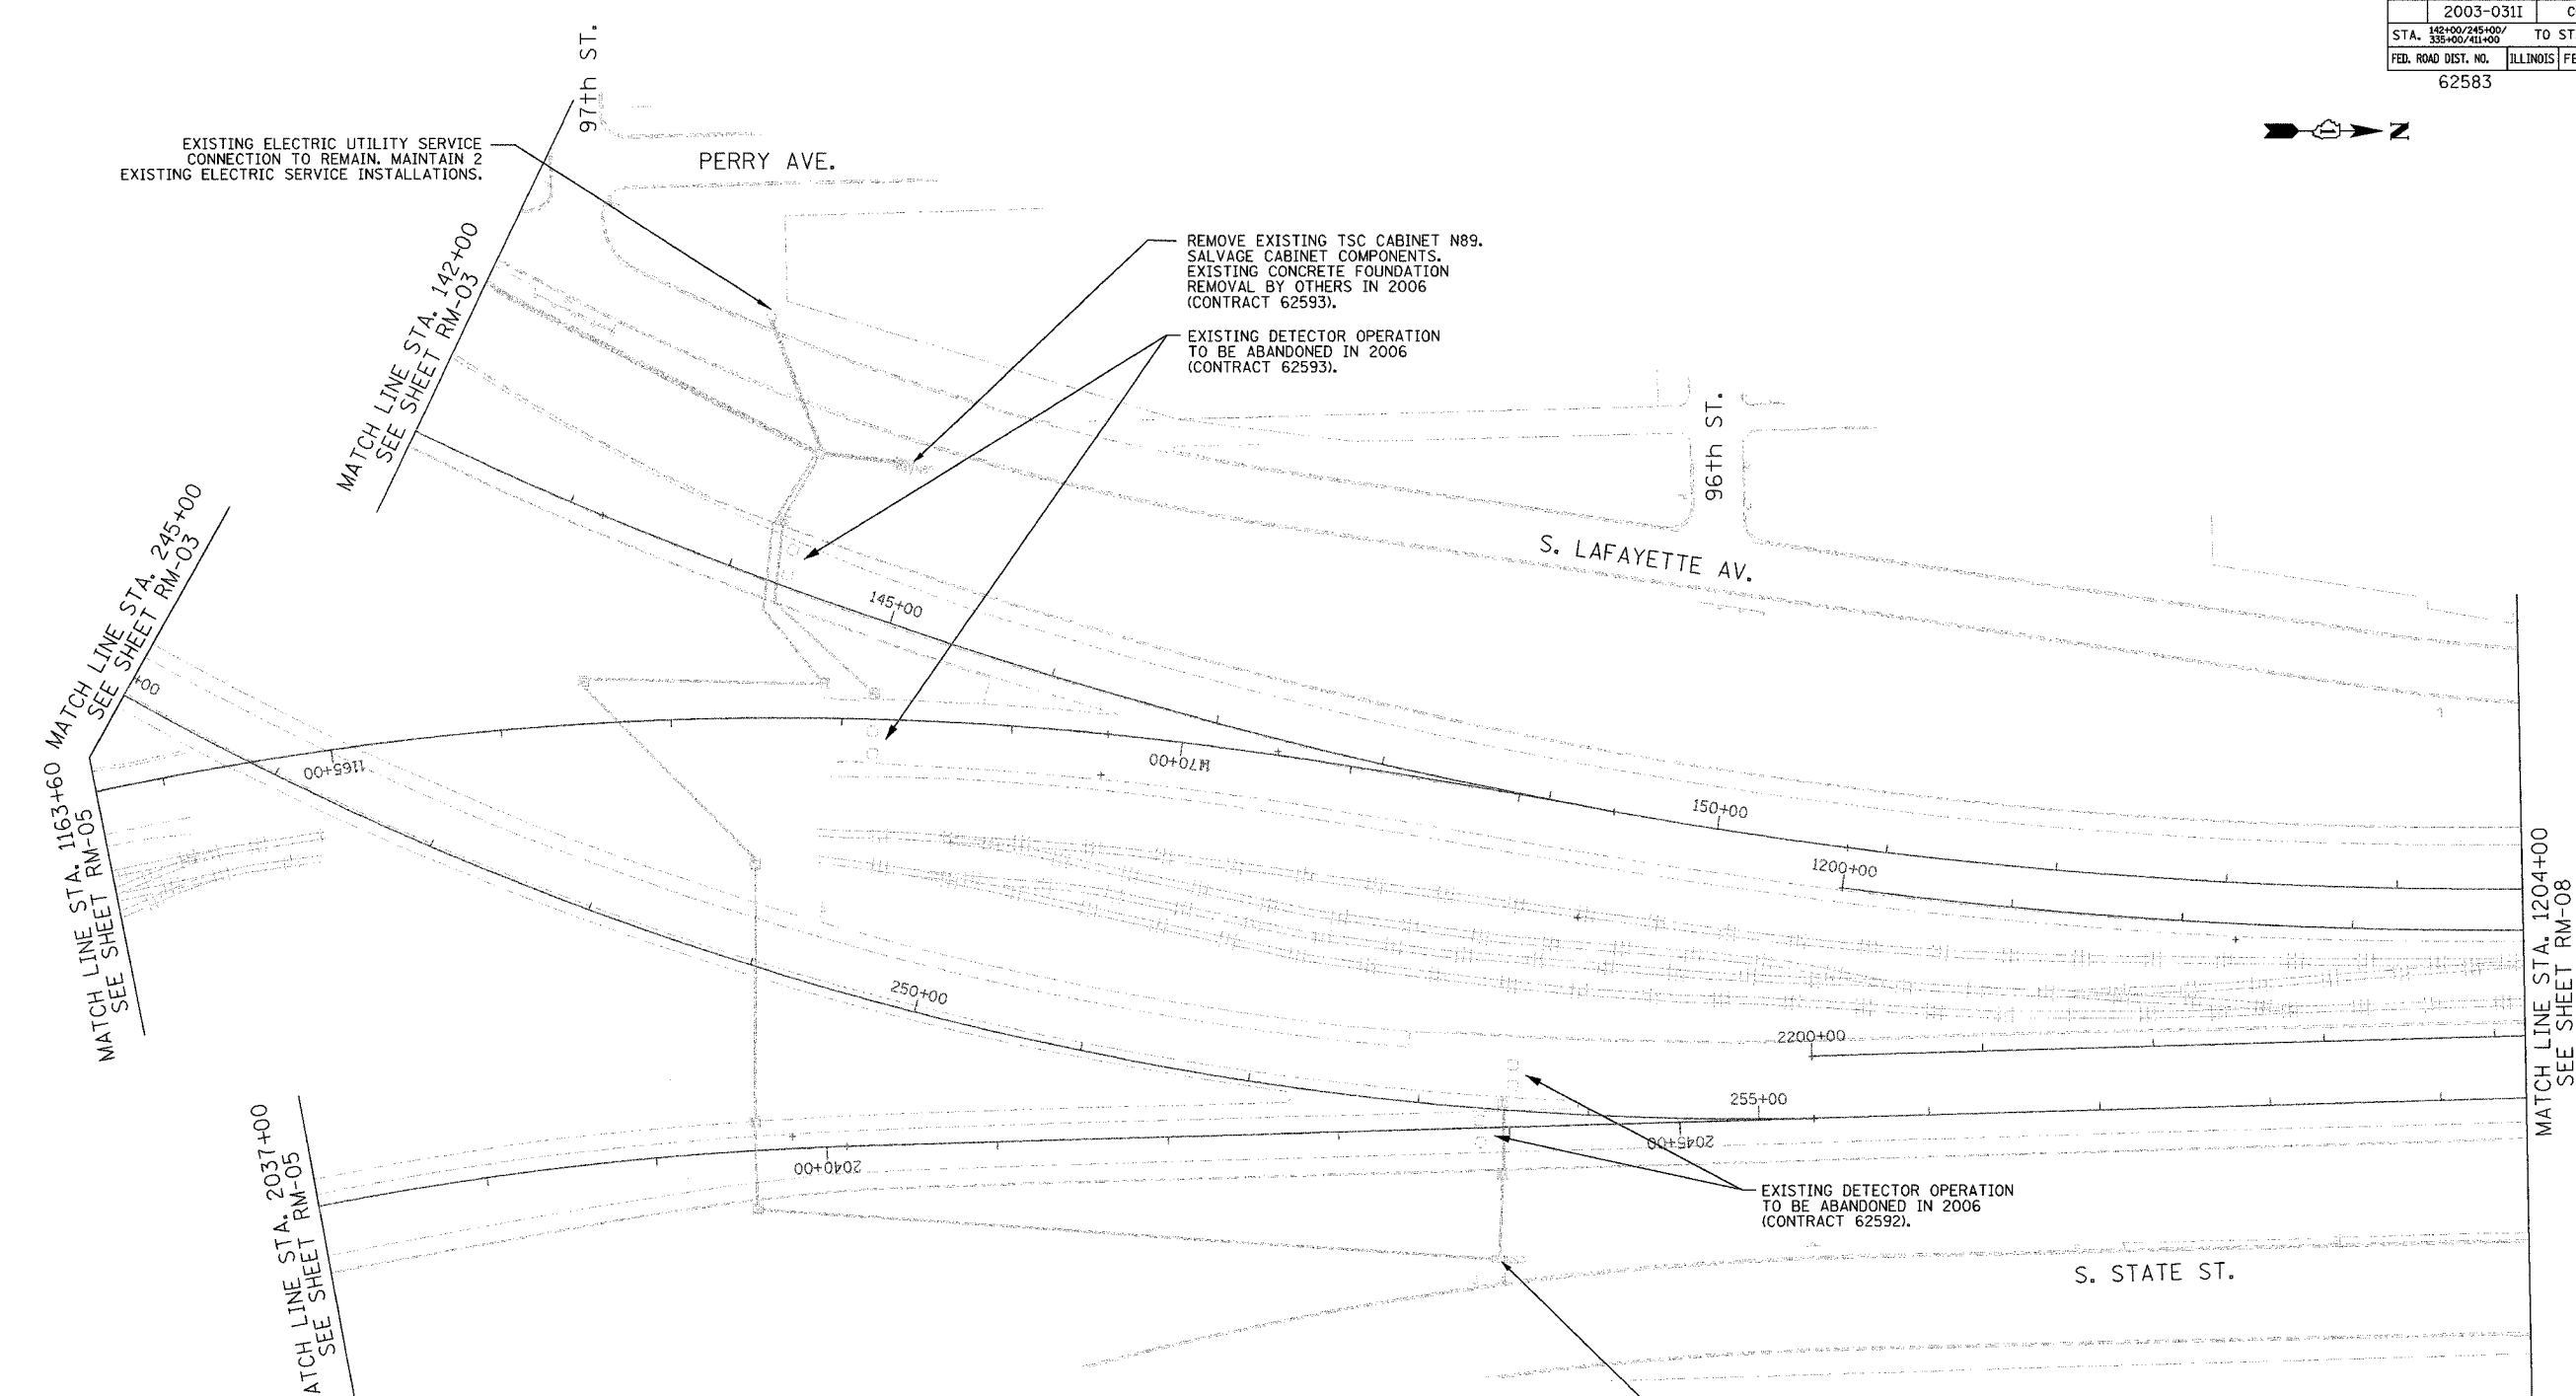

MATCH LINE STA. 1163+60 MATCH LINE STA. 245+00
SEE SHEET RM-05 SEE SHEET RM-03


MATCH LINE STA. 2031+00
SEE SHEET RM-05

MATCH LINE STA. 142+00
SEE SHEET RM-03

MATCH LINE STA. 1204+00
SEE SHEET RM-08

NOTES:

- SEE DRAWINGS ME-01 AND ME-02 FOR ELECTRICAL SYMBOLS AND ABBREVIATIONS.
- COORDINATE ALL WORK WITH IDOT CONTRACT NO. 62592 AND IDOT CONTRACT NO. 62593.
- THE EXISTING VEHICLE DETECTION SYSTEM SHALL REMAIN IN OPERATION FOR AS LONG AS POSSIBLE AND SHALL ONLY BE REMOVED/ABANDONED AS DIRECTED BY THE ENGINEER.
- ALL EXISTING CONDUIT/WIRING BELOW GRADE, AND ALL EXISTING HANDHOLES SHALL BE ABANDONED IN PLACE UNLESS OTHERWISE NOTED. WHERE CONDUIT IS NOTED TO REMAIN, WIRING SHALL REMAIN ALSO.

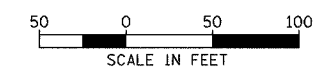

RM-07

Edwards AND Kelcey
ONE NORTH FRANKLIN
CHICAGO, IL 60606
PHONE: (312) 251-3000
FAX: (312) 251-3015
WEB: WWW.EDKORP.COM

| REVISIONS | |
|-----------|------|
| NAME | DATE |
| | |
| | |
| | |
| | |
| | |
| | |
| | |
| | |
| | |
| | |

ILLINOIS DEPARTMENT OF TRANSPORTATION
F.A.I. 94/90 (DAN RYAN EXPRESSWAY)
31st STREET to I-57

SURVEILLANCE/COMMUNICATIONS
REMOVAL PLAN

SCALE: 1"=50'
DATE: October 29, 2004
DRAWN BY: SD
CHECKED BY: MJL

11/22/2004 04:46:32 PM