


SECTION	COUNTY	TOTAL SHEETS	SHEET NO.
2003-0311	COOK	976	630
STA. 1204+00 TO STA. 1217+00			
FED. ROAD DIST. NO.	ILLINOIS	FED. AID PROJECT	
62583			

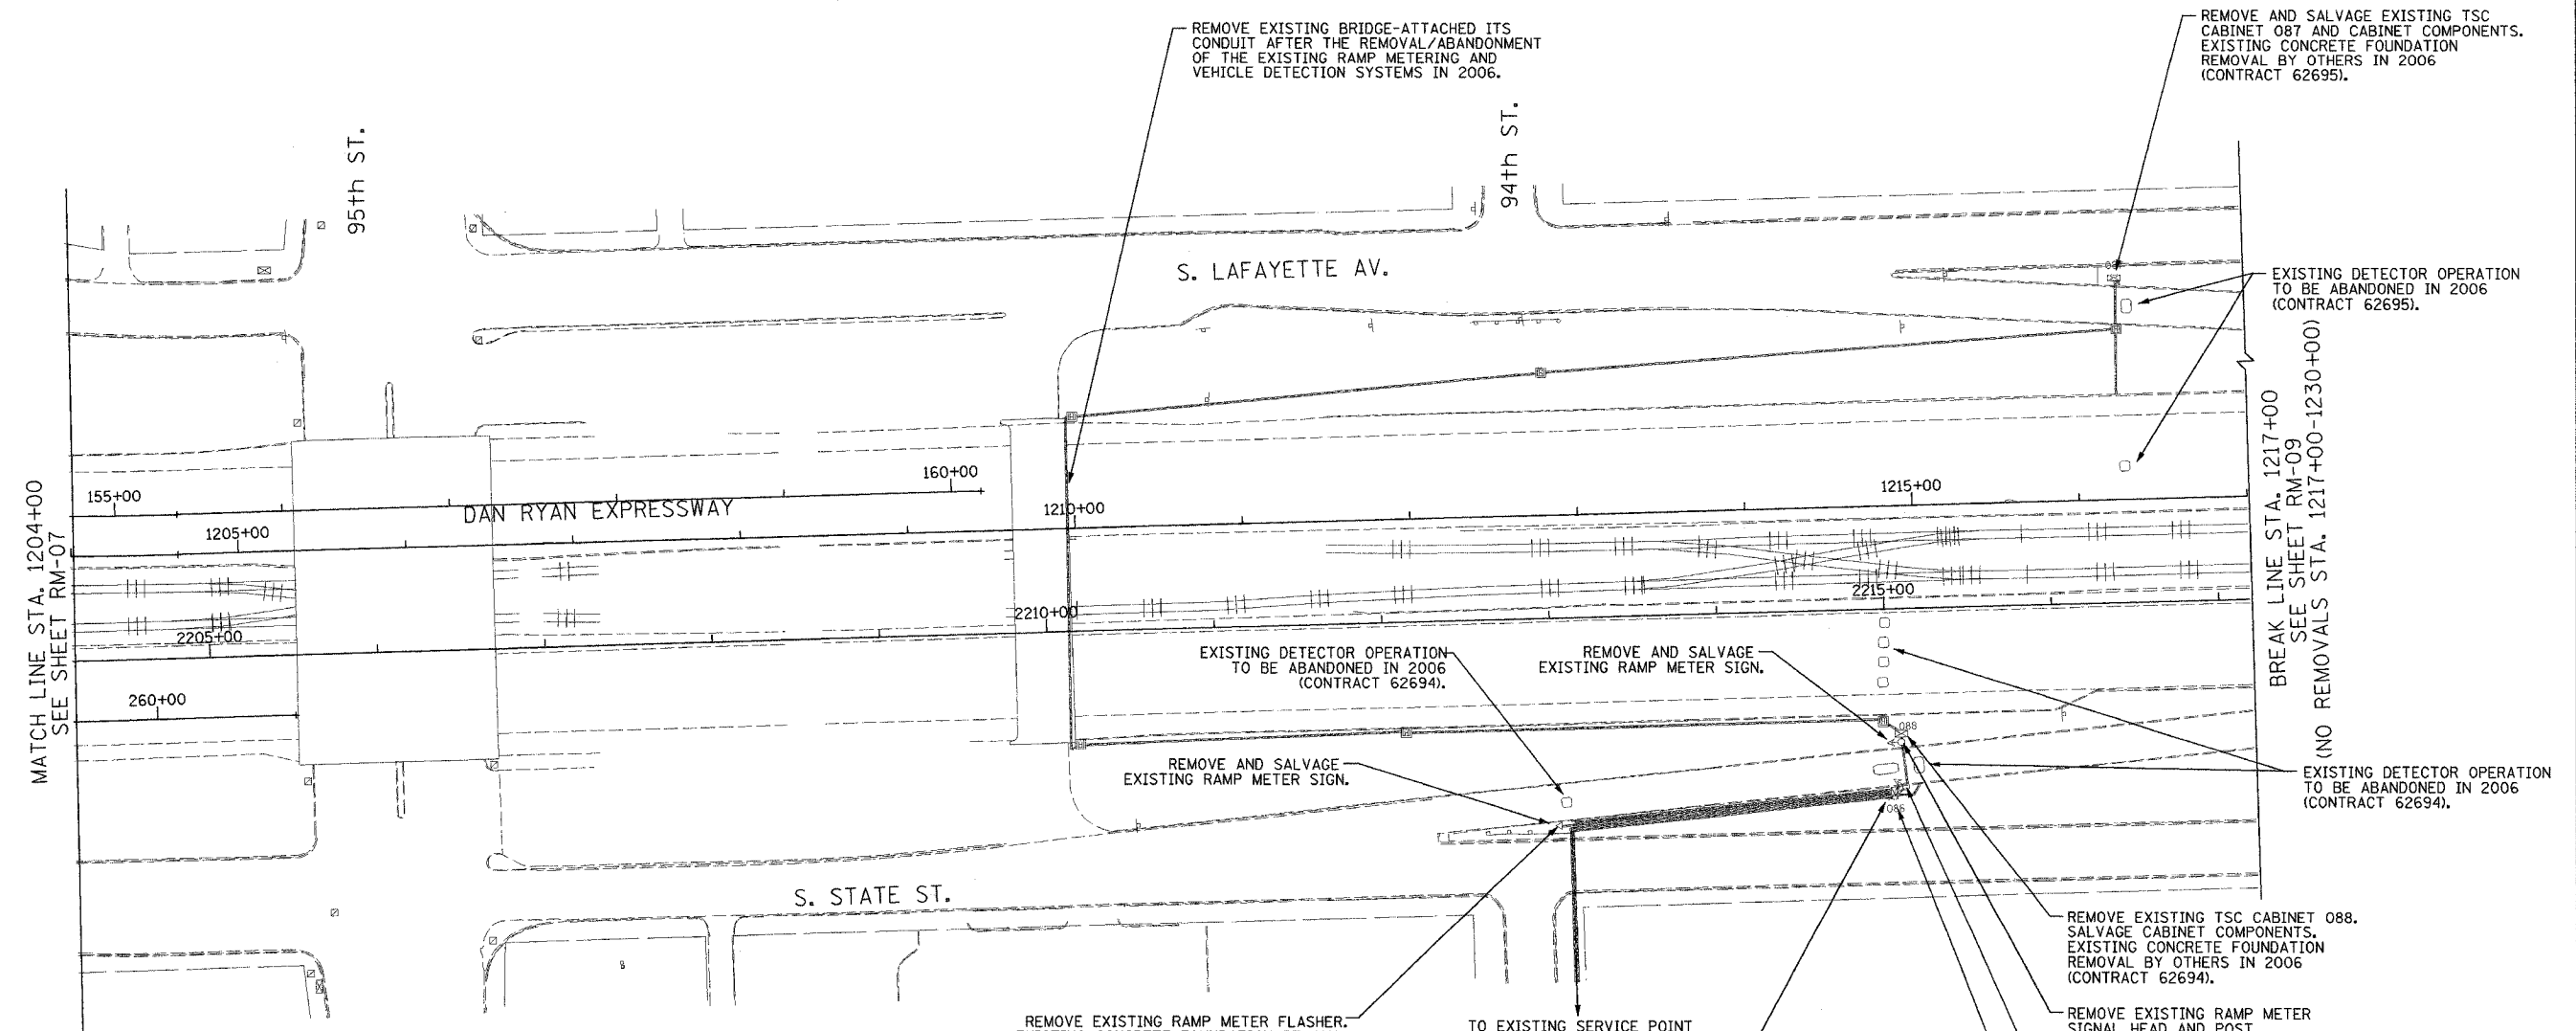

**NOTES:**

- SEE DRAWINGS ME-01 AND ME-02 FOR ELECTRICAL SYMBOLS AND ABBREVIATIONS.
- COORDINATE ALL WORK WITH IDOT CONTRACT NO. 62694 AND IDOT CONTRACT NO. 62695.
- THE EXISTING VEHICLE DETECTION AND RAMP METERING SYSTEMS SHALL REMAIN IN OPERATION FOR AS LONG AS POSSIBLE AND SHALL ONLY BE REMOVED/ABANDONED AS DIRECTED BY THE ENGINEER.
- ALL EXISTING CONDUIT/WIRING BELOW GRADE, AND ALL EXISTING HANDHOLES SHALL BE ABANDONED IN PLACE.

REMOVE EXISTING RAMP METER FLASHER, EXISTING CONCRETE FOUNDATION REMOVAL BY OTHERS IN 2006 (CONTRACT 62694).

REMOVE AND SALVAGE EXISTING RAMP METER SIGN.

EXISTING DETECTOR OPERATION TO BE ABANDONED IN 2006 (CONTRACT 62694).

REMOVE AND SALVAGE EXISTING RAMP METER SIGN.

TO EXISTING SERVICE POINT (EXISTING ELECTRIC UTILITY SERVICE CONNECTION TO REMAIN)

REMOVE AND SALVAGE EXISTING RAMP METER SIGN.

REMOVE EXISTING TSC CABINET 088. SALVAGE CABINET COMPONENTS. EXISTING CONCRETE FOUNDATION REMOVAL BY OTHERS IN 2006 (CONTRACT 62694).

REMOVE EXISTING RAMP METER SIGNAL HEAD AND POST. EXISTING CONCRETE FOUNDATION REMOVAL BY OTHERS IN 2006 (CONTRACT 62694).

REMOVE EXISTING RAMP METER SIGNAL HEAD AND POST. EXISTING CONCRETE FOUNDATION REMOVAL BY OTHERS IN 2006 (CONTRACT 62694).


REMOVE EXISTING TSC CABINET 086. SALVAGE CABINET COMPONENTS. EXISTING CONCRETE FOUNDATION REMOVAL BY OTHERS IN 2006 (CONTRACT 62694).

REMOVE AND SALVAGE EXISTING TSC CABINET 087 AND CABINET COMPONENTS. EXISTING CONCRETE FOUNDATION REMOVAL BY OTHERS IN 2006 (CONTRACT 62695).

EXISTING DETECTOR OPERATION TO BE ABANDONED IN 2006 (CONTRACT 62695).

EXISTING DETECTOR OPERATION TO BE ABANDONED IN 2006 (CONTRACT 62694).

BREAK LINE STA. 1217+00 SEE SHEET RM-09 (NO REMOVALS STA. 1217+00-1230+00)

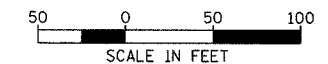

SCALE IN FEET

RM-08

**Edwards AND Kelcey**  
 ONE NORTH FRANKLIN  
 CHICAGO, IL 60606  
 PHONE: (312) 251-3000  
 FAX: (312) 251-3015  
 WEB: WWW.EKCORP.COM

REVISIONS	
NAME	DATE

ILLINOIS DEPARTMENT OF TRANSPORTATION  
 F.A.I. 94/90 (DAN RYAN EXPRESSWAY)  
 31st STREET TO I-57  
 SURVEILLANCE/COMMUNICATIONS  
 REMOVAL PLAN  
 SCALE: 1"=50'  
 DATE: October 29, 2004  
 DRAWN BY: SD  
 CHECKED BY: MJL

10/14/2004 09:34:35 AM