


SECTION	COUNTY	TOTAL SHEETS	SHEET NO.
2003-0311	COOK	976	631
STA. 1230+00 TO STA. 1243+00			
FED. ROAD DIST. NO.	ILLINOIS	FED. AID PROJECT	
		62583	

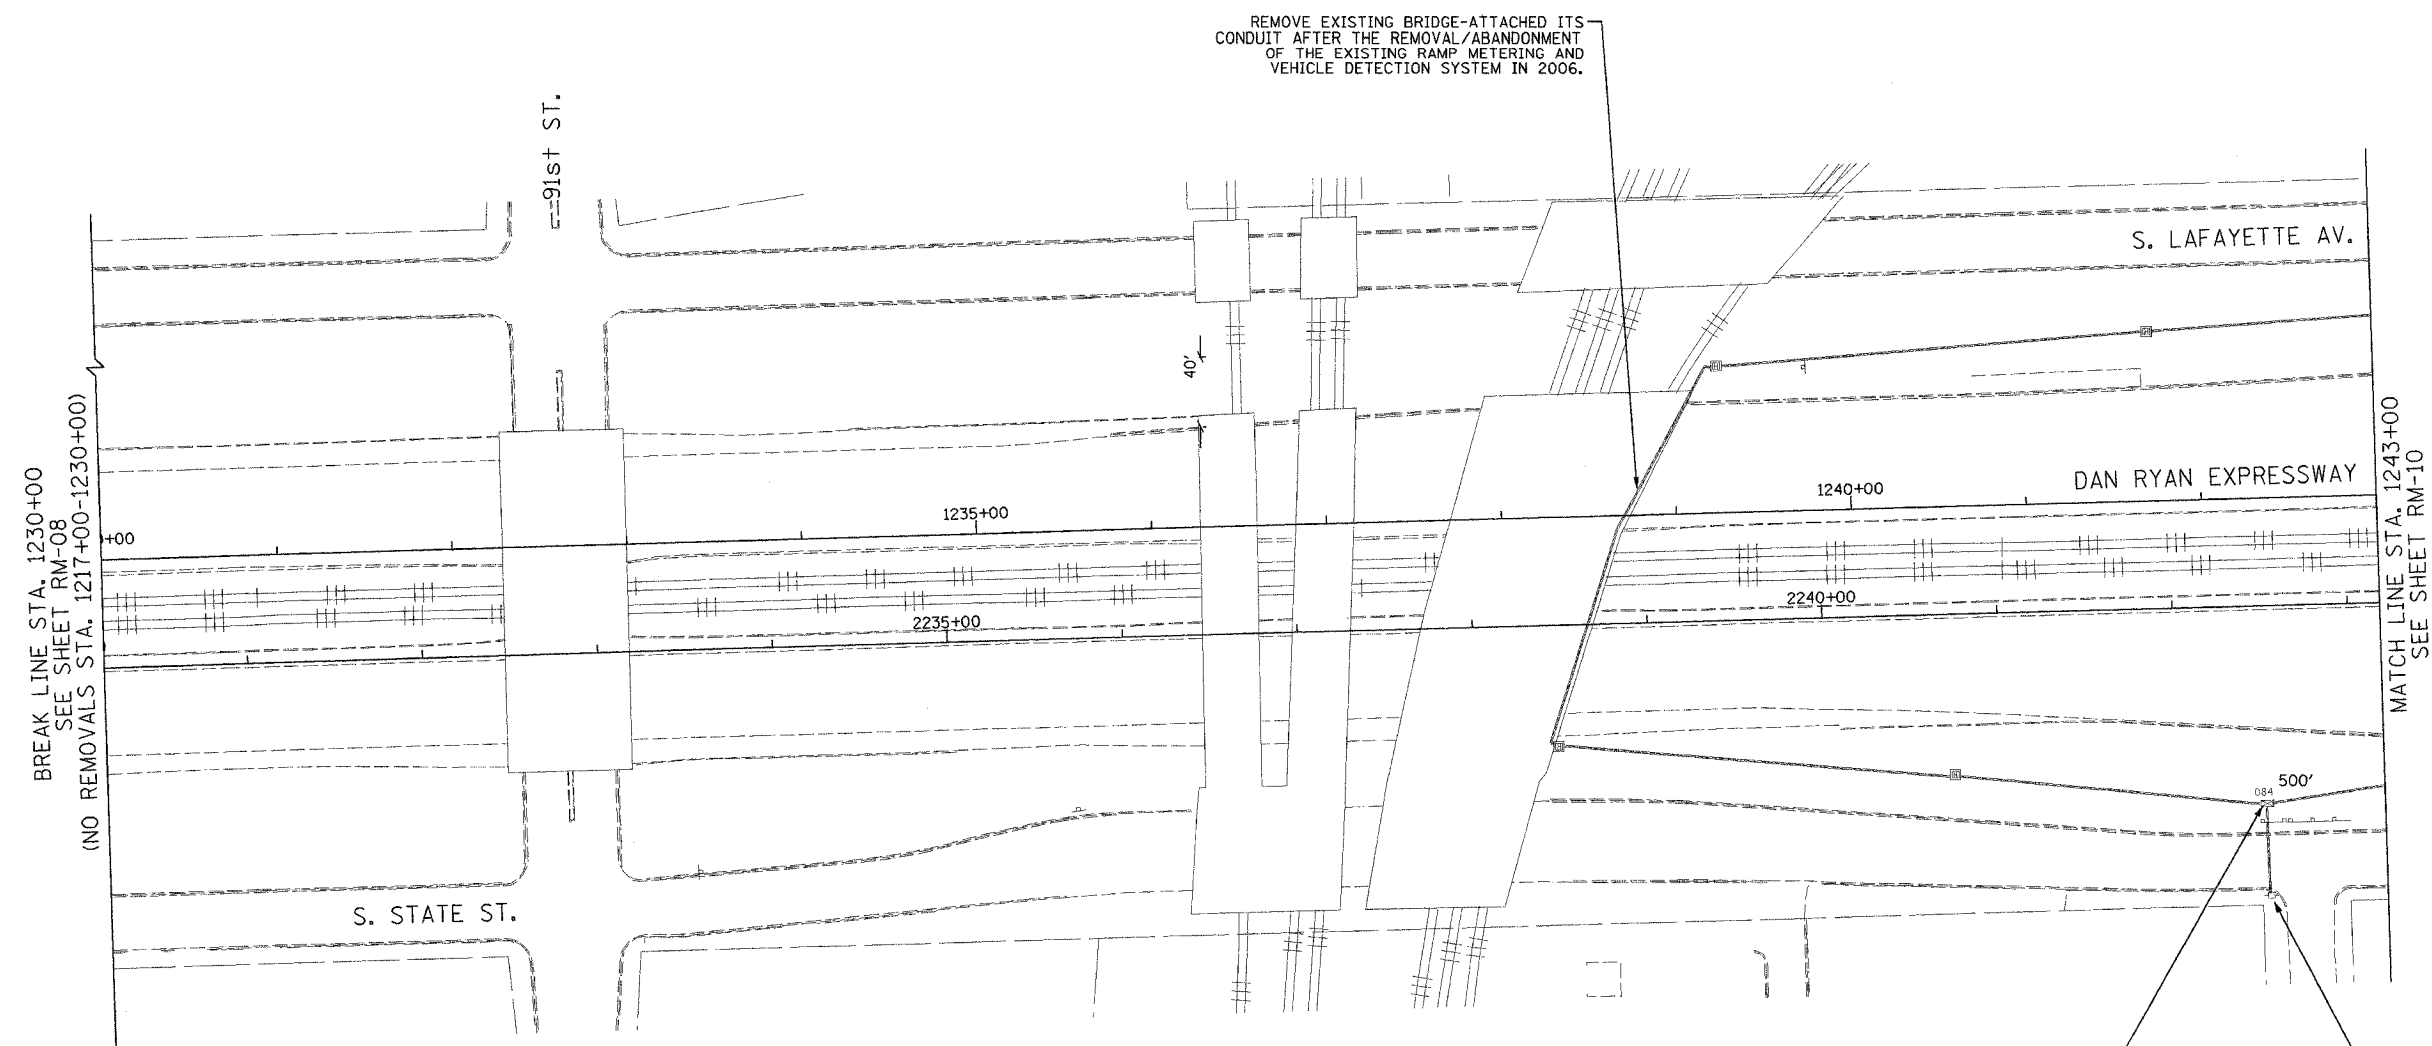

BREAK LINE STA. 1230+00
SEE SHEET RM-08
(NO REMOVALS STA. 1217+00-1230+00)


MATCH LINE STA. 1243+00
SEE SHEET RM-10

REMOVE EXISTING BRIDGE-ATTACHED ITS
CONDUIT AFTER THE REMOVAL/ABANDONMENT
OF THE EXISTING RAMP METERING AND
VEHICLE DETECTION SYSTEM IN 2006.

REMOVE AND SALVAGE EXISTING TSC
CABINET 084 AND CABINET COMPONENTS.
EXISTING CONCRETE FOUNDATION REMOVAL
BY OTHERS IN 2006 (CONTRACT 62694).

EXISTING ELECTRIC UTILITY SERVICE
CONNECTION TO REMAIN.

- NOTES:
- SEE DRAWINGS ME-01 AND ME-02 FOR ELECTRICAL SYMBOLS AND ABBREVIATIONS.
 - COORDINATE ALL WORK WITH IDOT CONTRACT NO. 62694.
 - THE EXISTING VEHICLE DETECTION SYSTEM SHALL REMAIN IN OPERATION FOR AS LONG AS POSSIBLE AND SHALL ONLY BE REMOVED/ABANDONED AS DIRECTED BY THE ENGINEER.
 - ALL EXISTING CONDUIT/WIRING BELOW GRADE, AND ALL EXISTING HANDHOLES SHALL BE ABANDONED IN PLACE.

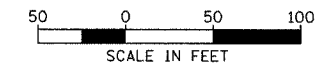

RM-09

**Edwards
AND Kelcey**
ONE NORTH FRANKLIN
CHICAGO, IL 60606
PHONE: (312) 251-3000
FAX: (312) 251-3015
WEB: WWW.EKCORP.COM

REVISIONS	
NAME	DATE

ILLINOIS DEPARTMENT OF TRANSPORTATION
F.A.I. 94/90 (DAN RYAN EXPRESSWAY)
31st STREET to I-57

SURVEILLANCE/COMMUNICATIONS
REMOVAL PLAN

SCALE: 1"=50'
DATE: October 29, 2004
DRAWN BY: SD
CHECKED BY: MJL

P:\03000\9035\Vis\road\rm09\2022e.rvt

10/14/2004 09:31:39 AM