


SECTION	COUNTY	TOTAL SHEETS	SHEET NO.
2003-0311	COOK	976	696
STA. 1295+00 TO STA. 1308+00		FED. AID PROJECT 62583	

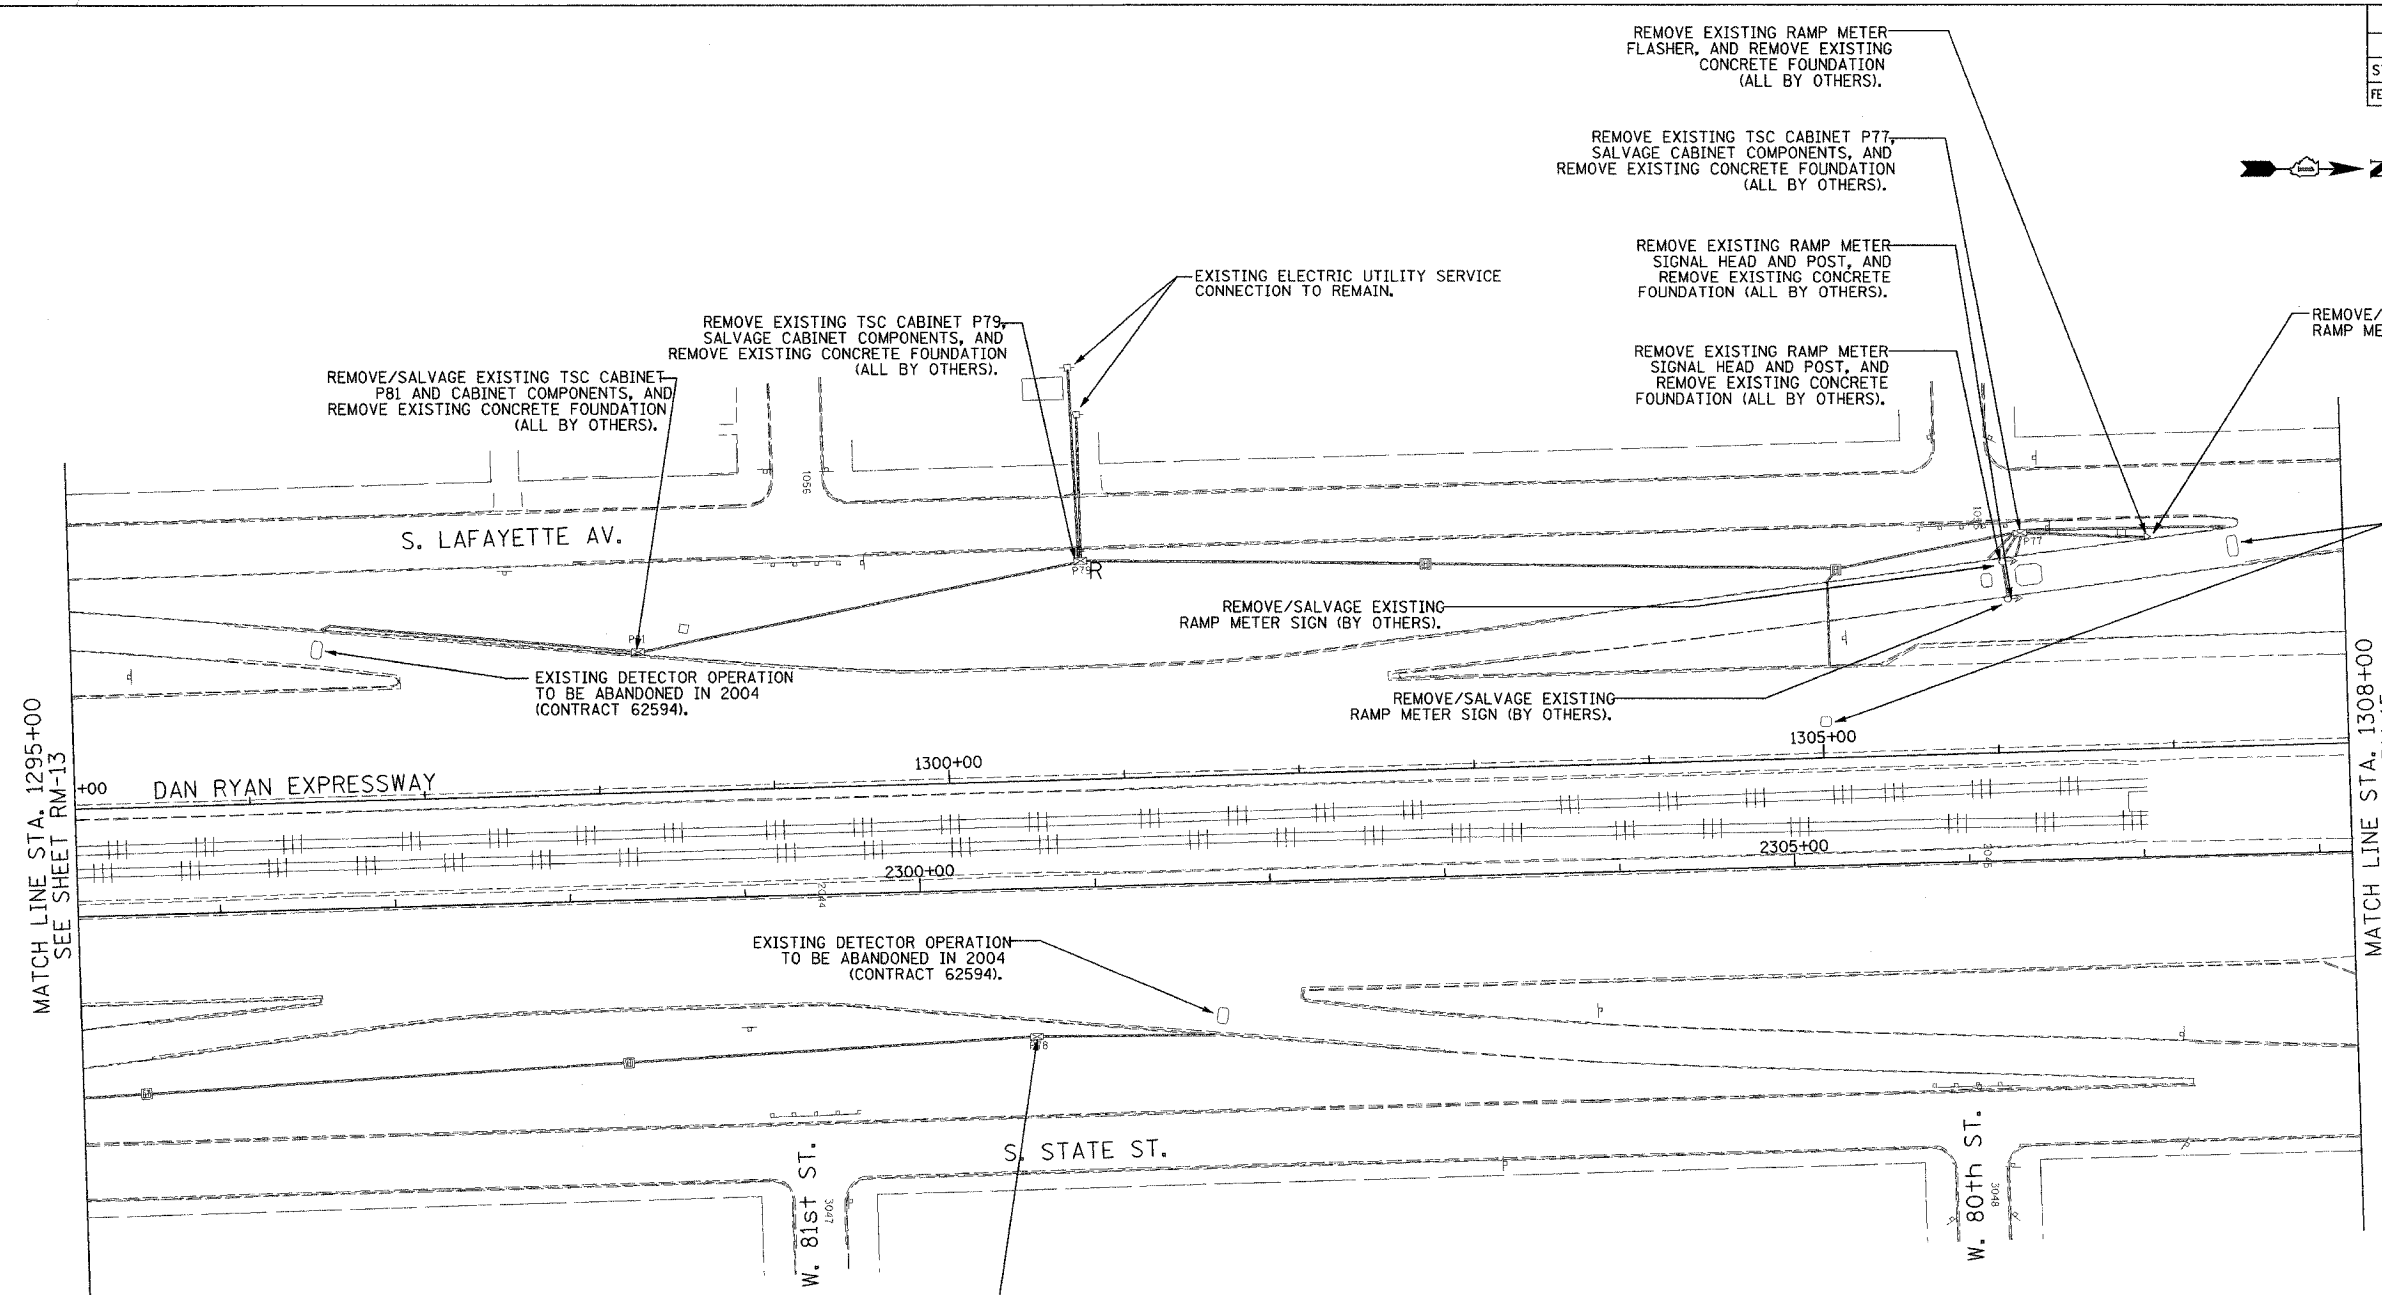


MATCH LINE STA. 1295+00
SEE SHEET RM-13

MATCH LINE STA. 1308+00
SEE SHEET RM-15

THIS SHEET FOR
INFORMATION
ONLY

- NOTES:
- SEE DRAWINGS ME-01 AND ME-02 FOR ELECTRICAL SYMBOLS AND ABBREVIATIONS.
 - ALL ITS EQUIPMENT REMOVAL AND SALVAGE WORK THIS SHEET BY OTHERS (IDOT CONTRACT NO. 62594).
 - THE EXISTING RAMP METERING AND VEHICLE DETECTION SYSTEMS SHALL REMAIN IN OPERATION FOR AS LONG AS POSSIBLE AND SHALL ONLY BE REMOVED/ABANDONED AS DIRECTED BY THE ENGINEER.
 - ALL EXISTING CONDUIT/WIRING BELOW GRADE, AND ALL EXISTING HANDHOLES SHALL BE ABANDONED IN PLACE.

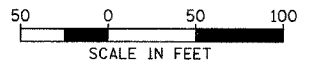

RM-14

**Edwards
AND Kelcey**
ONE NORTH FRANKLIN
CHICAGO, IL 60606
PHONE: (312) 251-3000
FAX: (312) 251-3015
WEB: WWW.EKCORP.COM

REVISIONS	
NAME	DATE

ILLINOIS DEPARTMENT OF TRANSPORTATION
F.A.I. 94/90 (DAN RYAN EXPRESSWAY)
31st STREET to I-57
SURVEILLANCE/COMMUNICATIONS
REMOVAL PLAN
SCALE: 1"=50'
DATE: October 29, 2004
DRAWN BY: SD
CHECKED BY: MJL

09/30/04 10/14/2004