



SECTION	COUNTY	TOTAL SHEETS	SHEET NO.
2003-0311	COOK	976	647
STA. 1446+50 TO STA. 1458+50		FED. ROAD DIST. NO. ILLINOIS FED. AID PROJECT 62583	

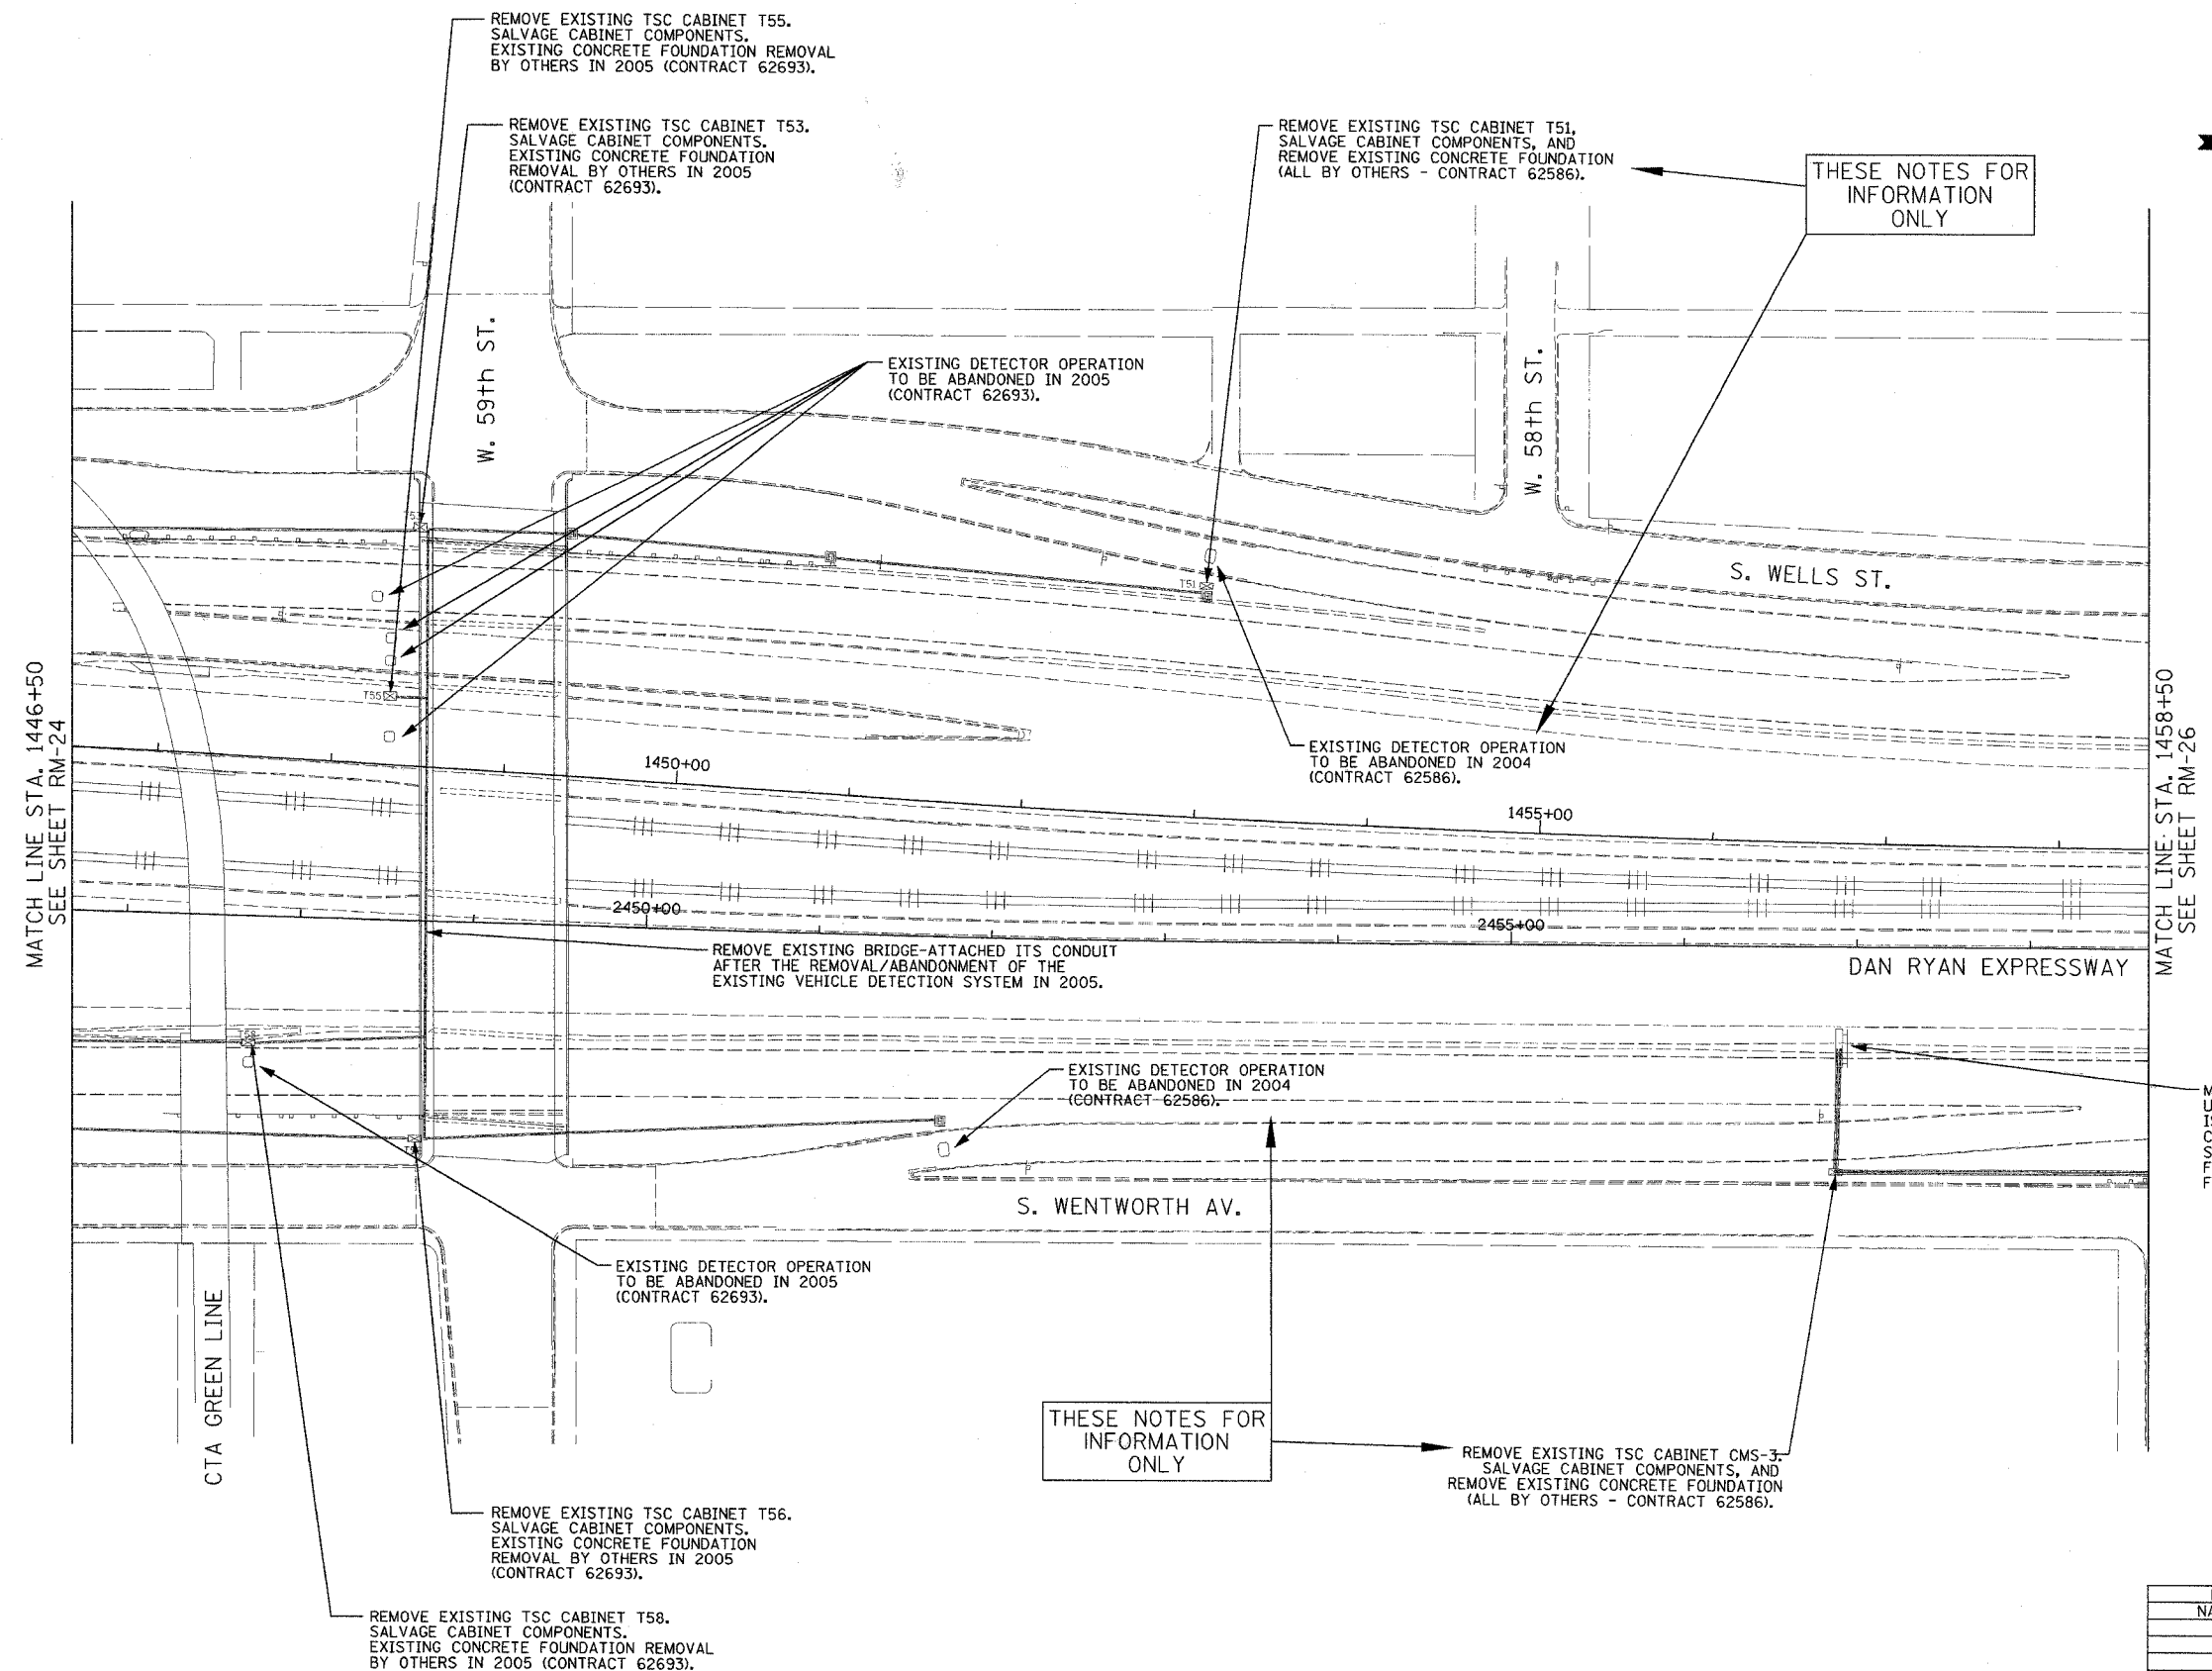

- NOTES:
- SEE DRAWINGS ME-01 AND ME-02 FOR ELECTRICAL SYMBOLS AND ABBREVIATIONS.
  - COORDINATE ALL WORK WITH IDOT CONTRACT NO. 62301, IDOT CONTRACT NO. 62586, AND IDOT CONTRACT NO. 62693.
  - THE EXISTING VEHICLE DETECTION SYSTEM AND THE EXISTING CHANGEABLE MESSAGE SIGN SHALL REMAIN IN OPERATION FOR AS LONG AS POSSIBLE AND SHALL ONLY BE REMOVED/ABANDONED AS DIRECTED BY THE ENGINEER.
  - ALL EXISTING CONDUIT/WIRING BELOW GRADE, AND ALL EXISTING HANDHOLES SHALL BE ABANDONED IN PLACE.



MAINTAIN EXISTING CHANGEABLE MESSAGE SIGN OPERATION UNTIL NEW DMS IS INSTALLED IN 2007. AFTER NEW DMS IS INSTALLED AND IS OPERATIONAL, REMOVE EXISTING CHANGEABLE MESSAGE SIGN AND SIGN SUPPORT STRUCTURE. SALVAGE INTERNAL COMPONENTS. EXISTING CONCRETE FOUNDATION REMOVAL BY OTHERS IN 2007 (CONTRACT 62301). FOR TEMPORARY SIGN MAINTENANCE DETAILS, SEE SHEET DT-11.

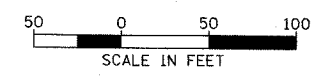

RM-25

REVISIONS	
NAME	DATE

ILLINOIS DEPARTMENT OF TRANSPORTATION  
 F.A.I. 94/90 (DAN RYAN EXPRESSWAY)  
 31st STREET TO I-57  
 SURVEILLANCE/COMMUNICATIONS  
 REMOVAL PLAN  
 SCALE: 1"=50'  
 DATE: October 29, 2004  
 DRAWN BY: SD  
 CHECKED BY: M.J.

**Edwards AND Kelcey**  
 ONE NORTH FRANKLIN  
 CHICAGO, IL 60606  
 PHONE: (312) 251-3000  
 FAX: (312) 251-3015  
 WEB: WWW.EKCORP.COM

10/14/2004 09:33:07 AM