
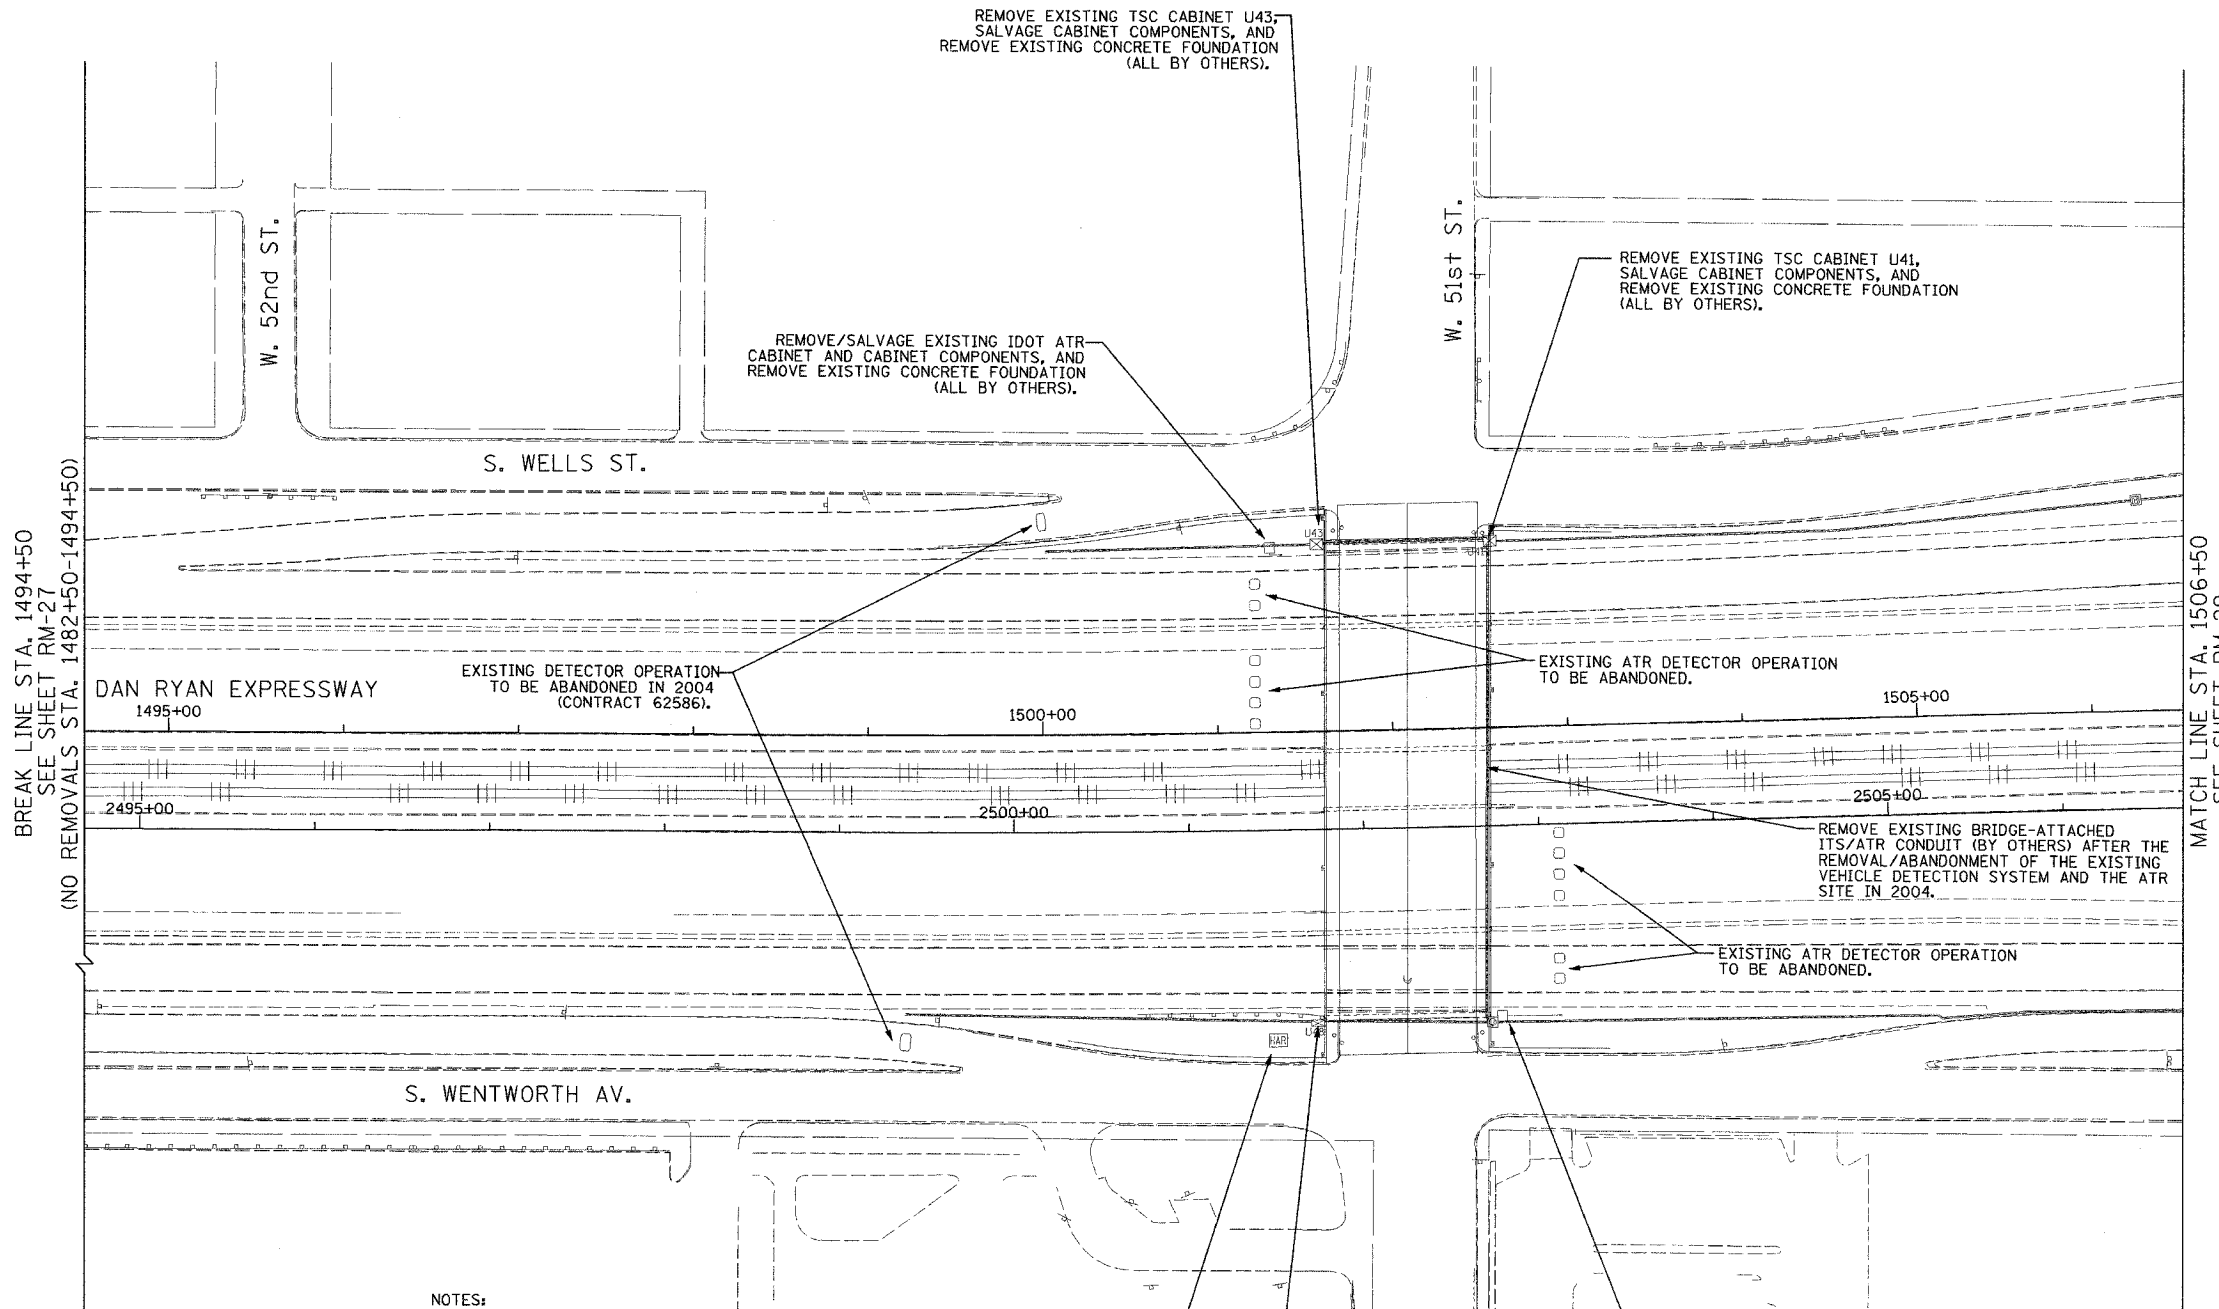


SECTION	COUNTY	TOTAL SHEETS	SHEET NO.
2003-0311	COOK	976	650
STA. 1494+50 TO STA. 1506+50			
FED. ROAD DIST. NO. ILLINOIS		FED. AID PROJECT	
62583			

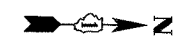


BREAK LINE STA. 1494+50
SEE SHEET RM-27
(NO REMOVALS STA. 1482+50-1494+50)

MATCH LINE STA. 1506+50
SEE SHEET RM-29

THIS SHEET FOR
INFORMATION
ONLY

- NOTES:
- SEE DRAWINGS ME-01 AND ME-02 FOR ELECTRICAL SYMBOLS AND ABBREVIATIONS.
 - ALL ITS EQUIPMENT REMOVAL AND SALVAGE WORK THIS SHEET BY OTHERS (IDOT CONTRACT NO. 62586).
 - THE EXISTING VEHICLE DETECTION SYSTEM AND ATR SITE SHALL REMAIN IN OPERATION FOR AS LONG AS POSSIBLE AND SHALL ONLY BE REMOVED/ABANDONED AS DIRECTED BY THE ENGINEER.
 - ALL EXISTING CONDUIT/WIRING BELOW GRADE, AND ALL EXISTING HANDHOLES SHALL BE ABANDONED IN PLACE.

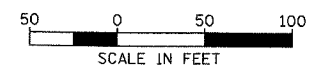

RM-28

Edwards AND Kelcey
ONE NORTH FRANKLIN
CHICAGO, IL 60606
PHONE: (312) 251-3000
FAX: (312) 251-3015
WEB: WWW.ECKCORP.COM

REVISIONS	NAME	DATE

ILLINOIS DEPARTMENT OF TRANSPORTATION
F.A.I. 94/90 (DAN RYAN EXPRESSWAY)
31st STREET to I-57
SURVEILLANCE/COMMUNICATIONS
REMOVAL PLAN
SCALE: 1"=50'
DATE: October 29, 2004
DRAWN BY: SD
CHECKED BY: MJL

10/14/2004 09:33:09 AM