


SECTION	COUNTY	TOTAL SHEETS	SHEET NO.
2003-0311	COOK	976	652
STA. 1536+00 TO STA. 1548+00			
FED. ROAD DIST. NO.	ILLINOIS	FED. AID PROJECT	
62583			

NOTES:

- SEE DRAWINGS ME-01 AND ME-02 FOR ELECTRICAL SYMBOLS AND ABBREVIATIONS.
- COORDINATE ALL WORK WITH IDOT CONTRACT NO. 62300, IDOT CONTRACT NO. 62301, IDOT CONTRACT NO. 62302 AND IDOT CONTRACT NO. 62303.
- THE EXISTING VEHICLE DETECTION SYSTEM SHALL REMAIN IN OPERATION FOR AS LONG AS POSSIBLE AND SHALL ONLY BE REMOVED/ABANDONED AS DIRECTED BY THE ENGINEER.
- ALL EXISTING CONDUIT/WIRING BELOW GRADE, AND ALL EXISTING HANDHOLES SHALL BE ABANDONED IN PLACE.

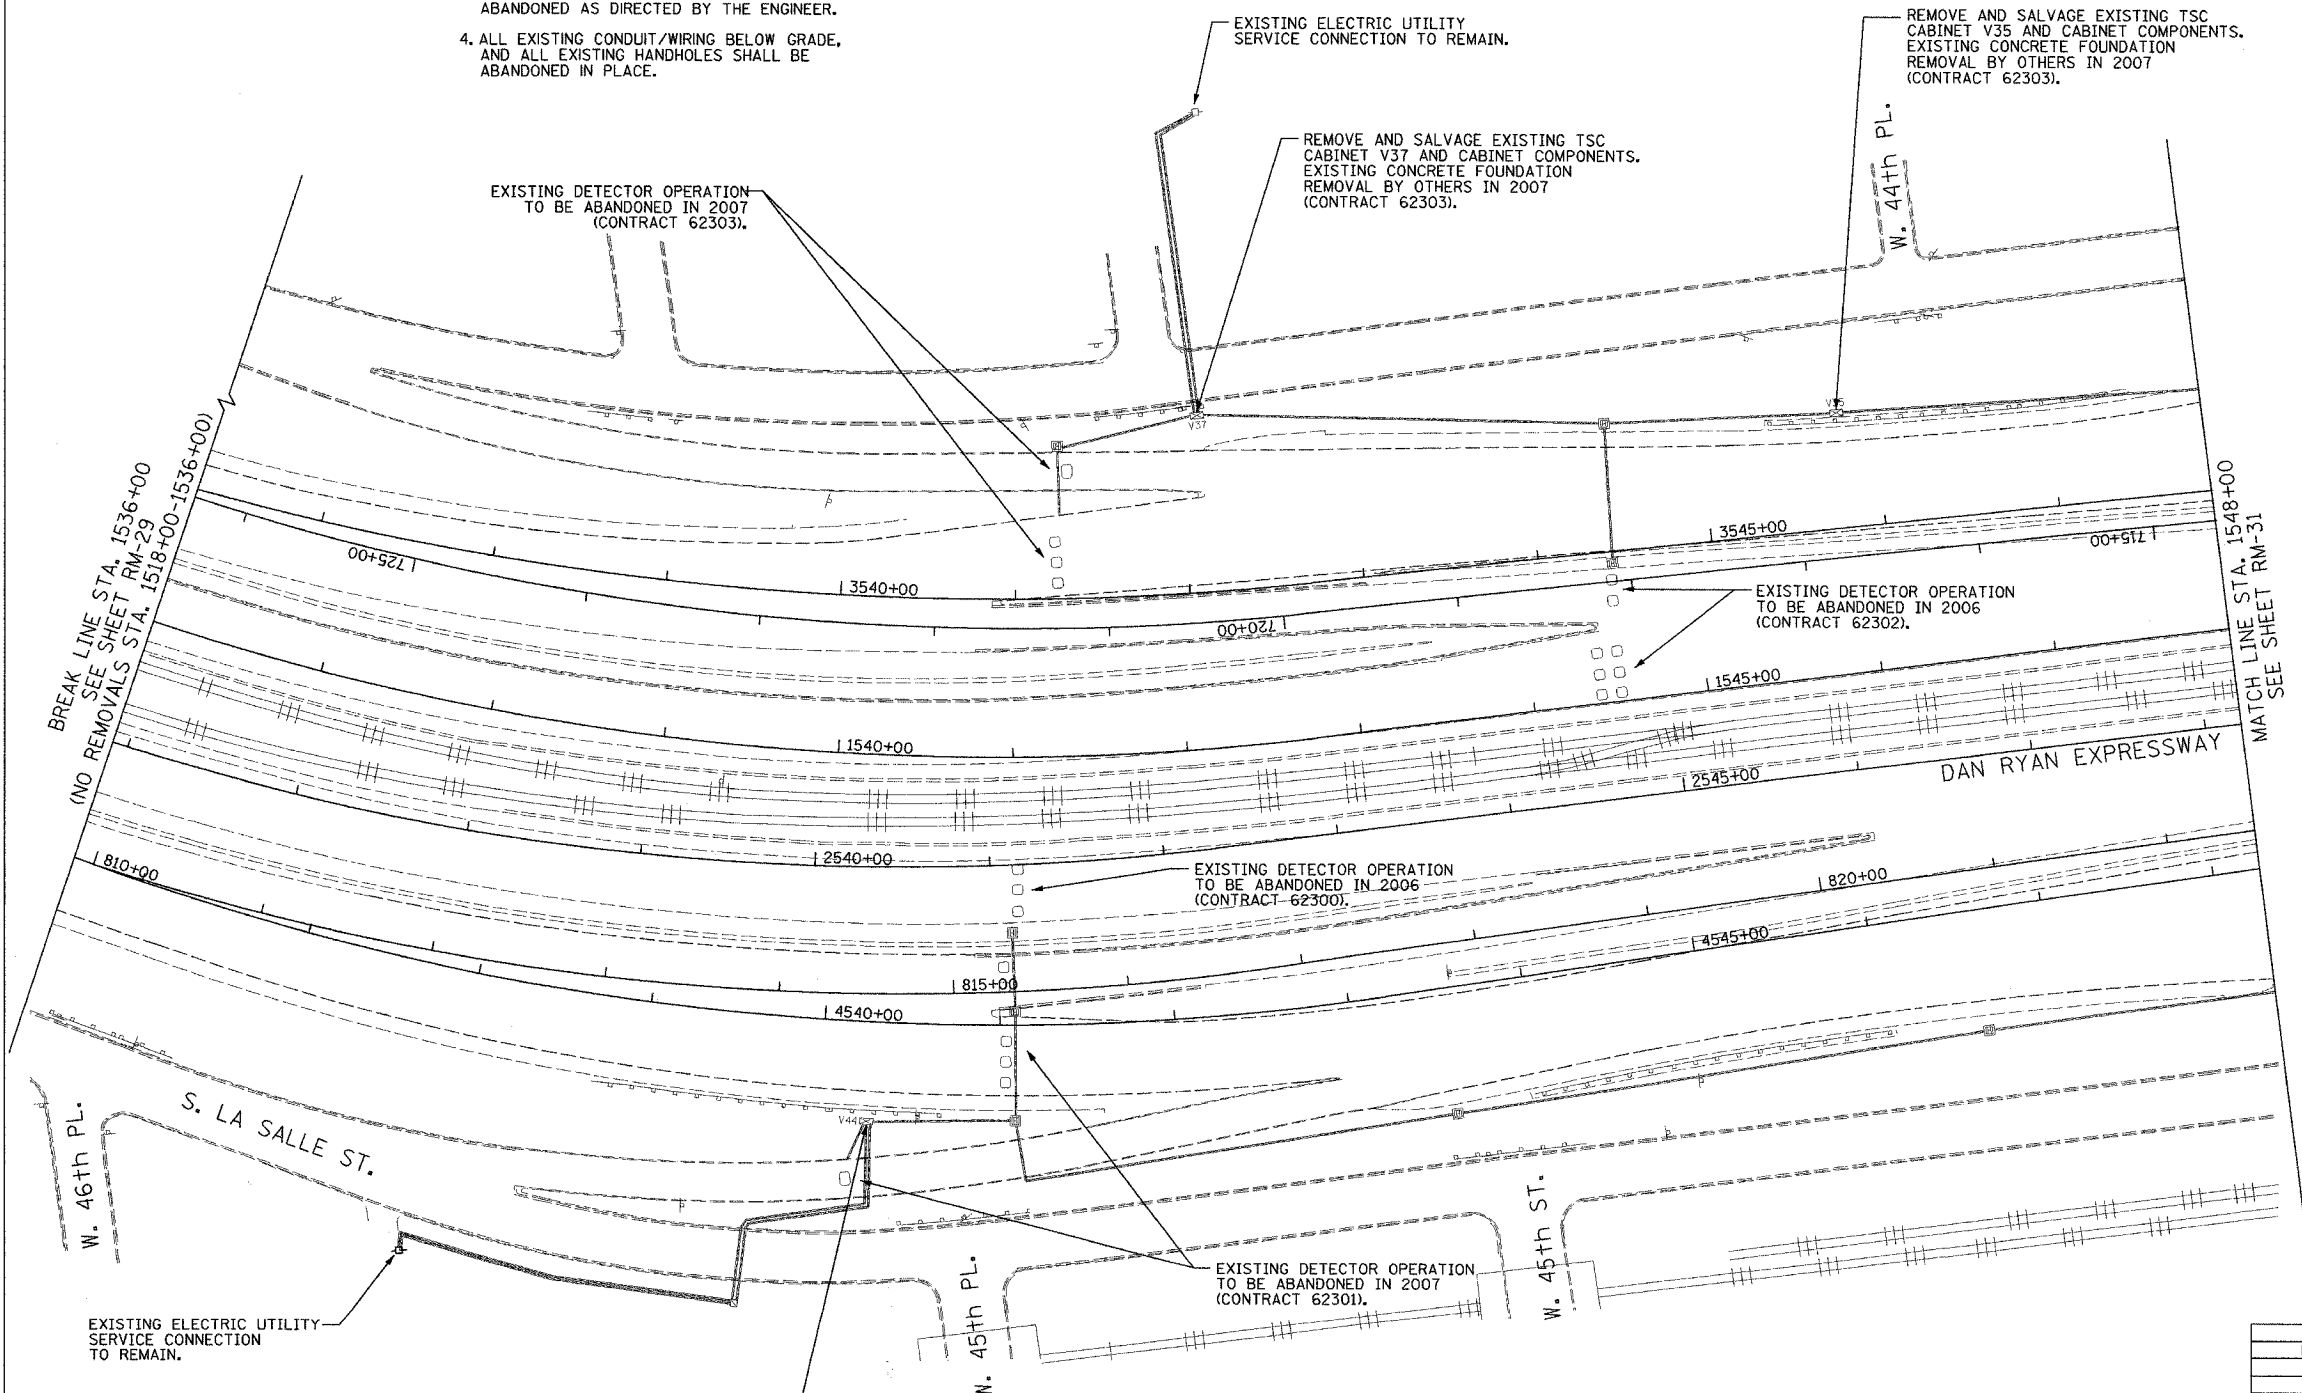

EXISTING DETECTOR OPERATION TO BE ABANDONED IN 2007 (CONTRACT 62303).

EXISTING ELECTRIC UTILITY SERVICE CONNECTION TO REMAIN.

REMOVE AND SALVAGE EXISTING TSC CABINET V37 AND CABINET COMPONENTS. EXISTING CONCRETE FOUNDATION REMOVAL BY OTHERS IN 2007 (CONTRACT 62303).

REMOVE AND SALVAGE EXISTING TSC CABINET V35 AND CABINET COMPONENTS. EXISTING CONCRETE FOUNDATION REMOVAL BY OTHERS IN 2007 (CONTRACT 62303).

EXISTING DETECTOR OPERATION TO BE ABANDONED IN 2006 (CONTRACT 62302).

EXISTING DETECTOR OPERATION TO BE ABANDONED IN 2006 (CONTRACT 62300).

EXISTING DETECTOR OPERATION TO BE ABANDONED IN 2007 (CONTRACT 62301).

REMOVE EXISTING TSC CABINET V44. SALVAGE CABINET COMPONENTS. EXISTING CONCRETE FOUNDATION REMOVAL BY OTHERS IN 2007 (CONTRACT 62301).

EXISTING ELECTRIC UTILITY SERVICE CONNECTION TO REMAIN.



RM-30

Edwards AND Kelcey
 ONE NORTH FRANKLIN
 CHICAGO, IL 60606
 PHONE: (312) 251-3000
 FAX: (312) 251-3015
 WEB: WWW.EKCORP.COM

REVISIONS	
NAME	DATE

ILLINOIS DEPARTMENT OF TRANSPORTATION
 F.A.I. 94/90 (DAN RYAN EXPRESSWAY)
 31st STREET to I-57
 SURVEILLANCE/COMMUNICATIONS
 REMOVAL PLAN
 SCALE: 1"=50'
 DATE: October 29, 2004
 DRAWN BY: SD
 CHECKED BY: MJL

PA-030009035Vis road/10203928.sht 10/14/2004 09:33:25 AM